


BRIDGE OMISSION STA. 688+30 TO STA. 689+40.00

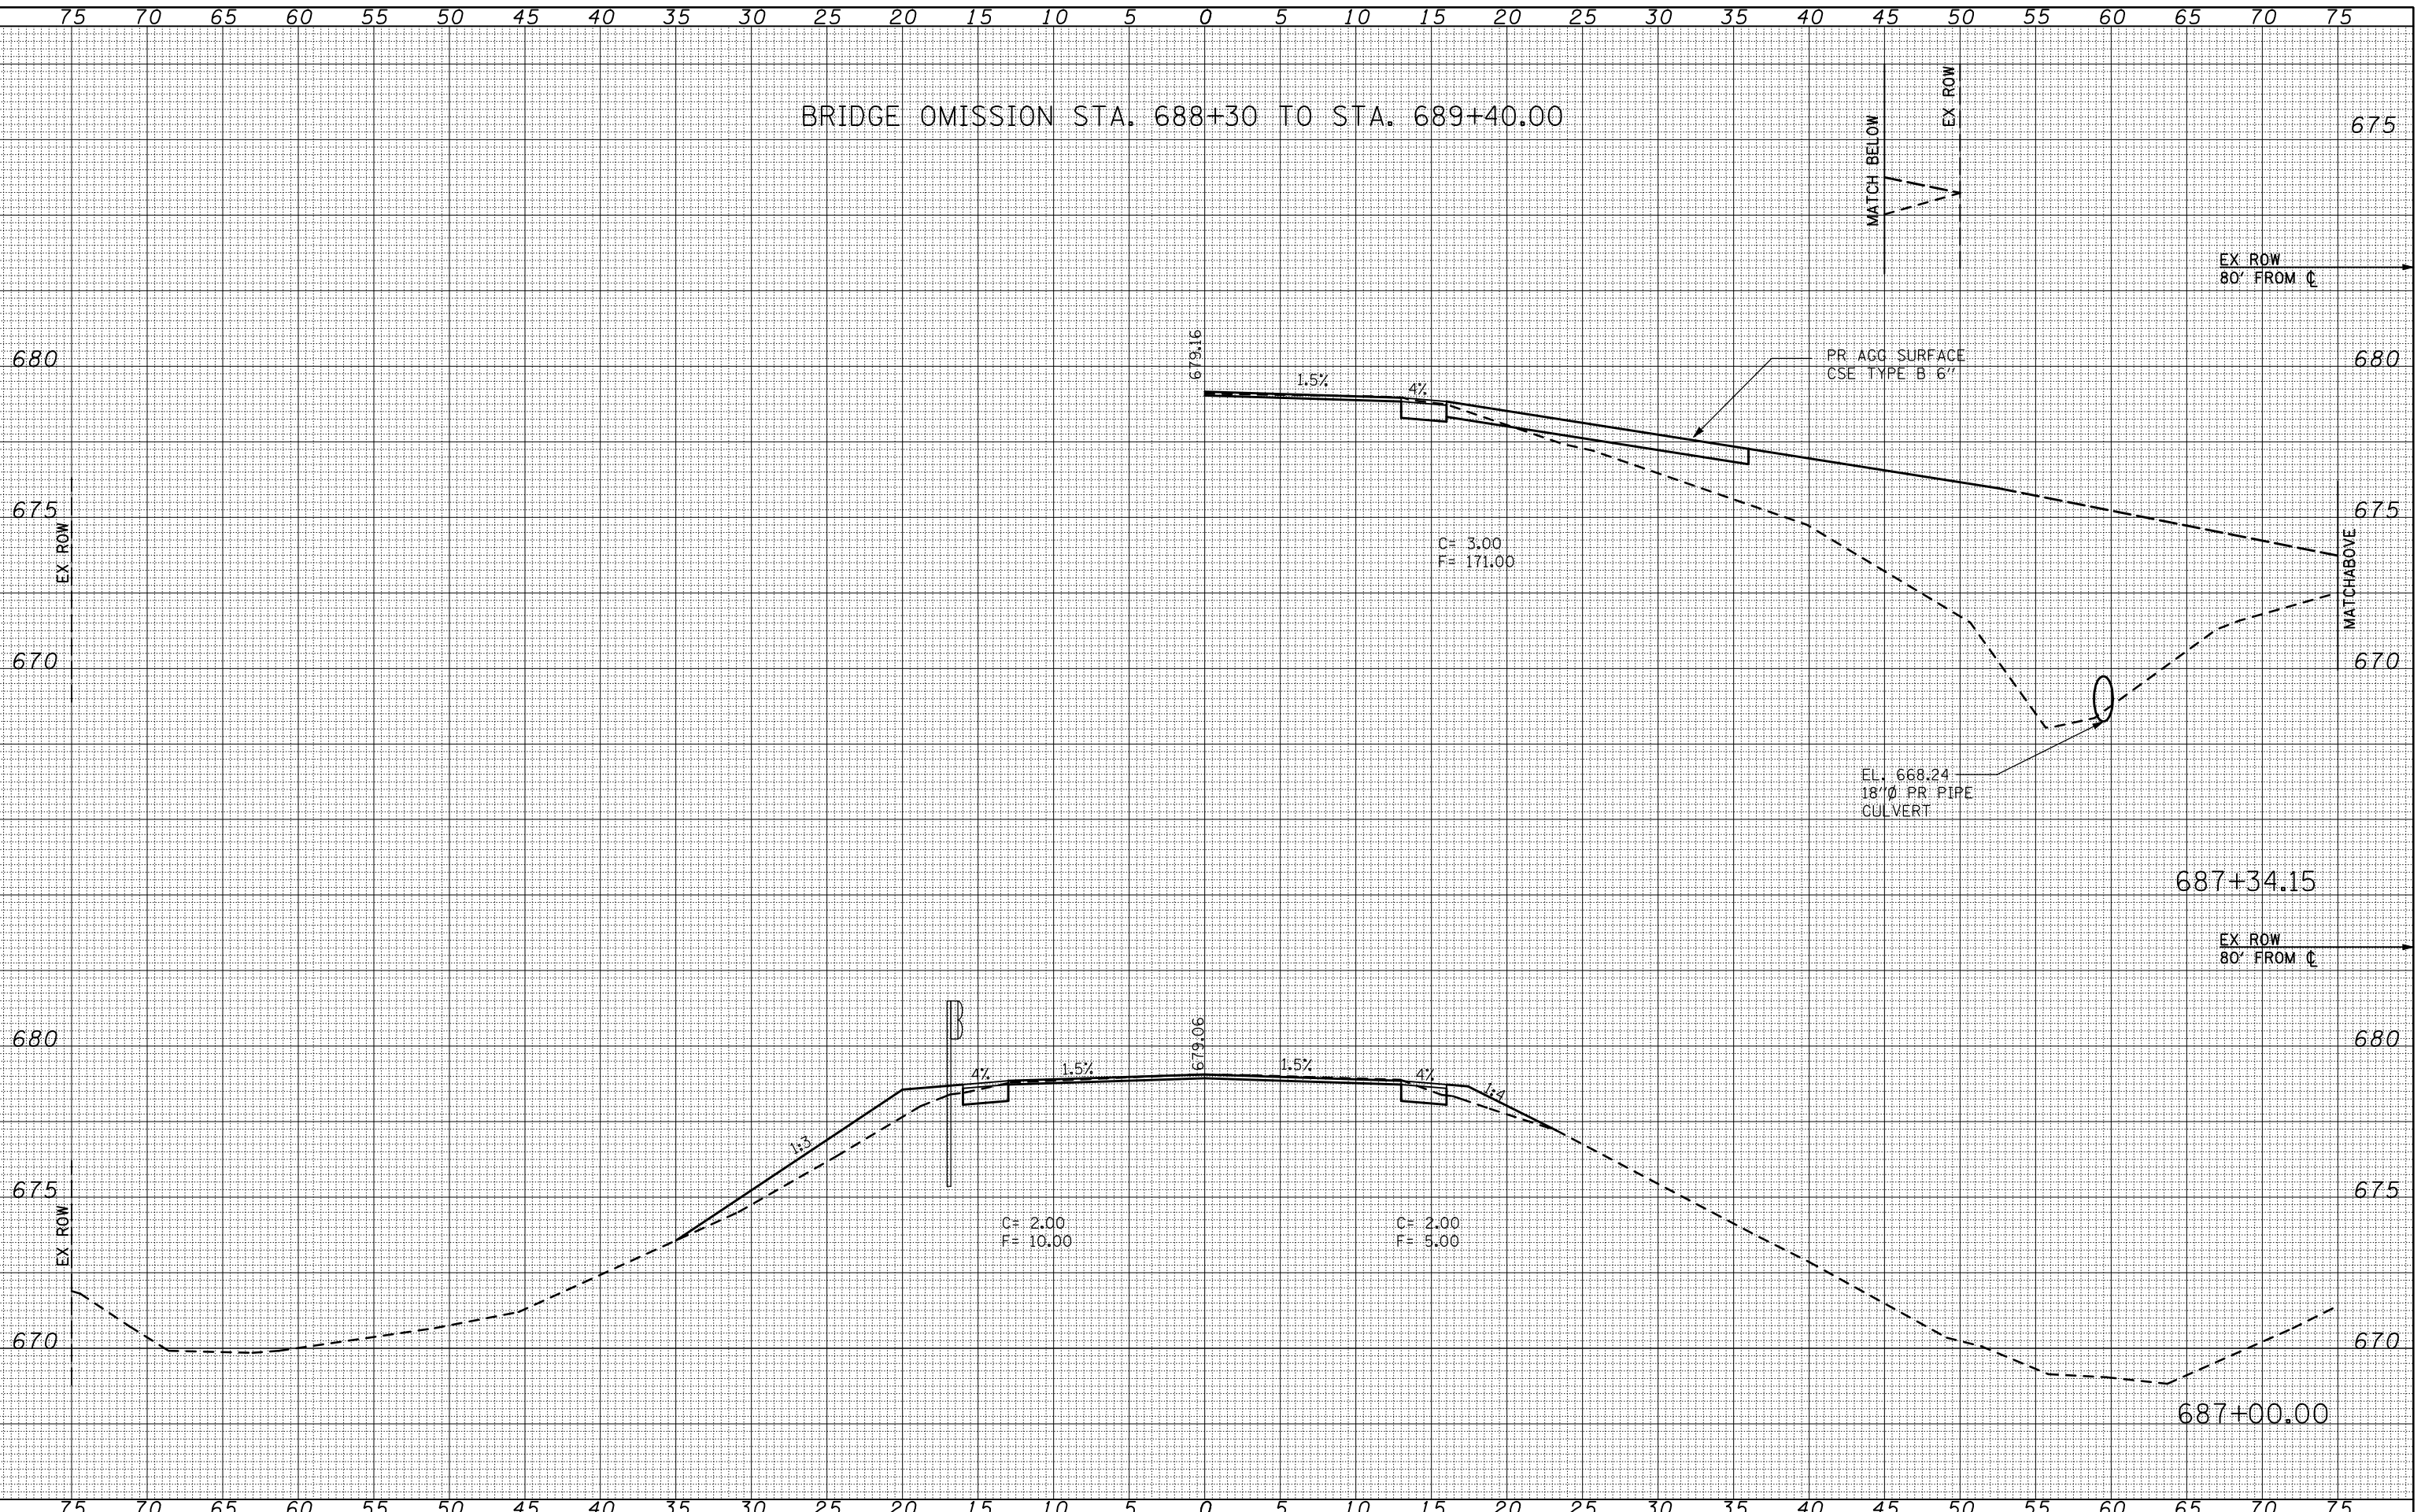

DATE	
BY	
FINISHED SURVEY	
PLOTTED TEMPLATE	
NOTE BOOK	
AREAS CHECKED	
NO.	

DATE	
BY	
ORIGINAL SURVEY	
PLOTTED TEMPLATE	
NOTE BOOK	
AREAS CHECKED	
NO.	

FILE NAME =
 FILEL
THE UPCHURCH GROUP, INC.

USER NAME = *USER*
 PLOT SCALE = *SCALE*
 PLOT DATE = 8/20/2008

DESIGNED -
 DRAWN -
 CHECKED -
 DATE -

REVISED -
 REVISED -
 REVISED -
 REVISED -

**STATE OF ILLINOIS
 DEPARTMENT OF TRANSPORTATION**

**CROSS SECTIONS
 ILLINOIS ROUTE 49 OVER LITTLE VERMILION RIVER**

SCALE: SHEET NO. OF SHEETS STA. 687+00.00 TO STA. 687+34.15

F.A. RTE.	SECTION	COUNTY	TOTAL SHEETS	SHEET NO.
836	118BR-2	CHAMPAIGN	45	44
FED. ROAD DIST. NO.			ILLINOIS FED. AID PROJECT	
			CONTRACT NO. 70600	