




PLAN - PIERS 1 & 2

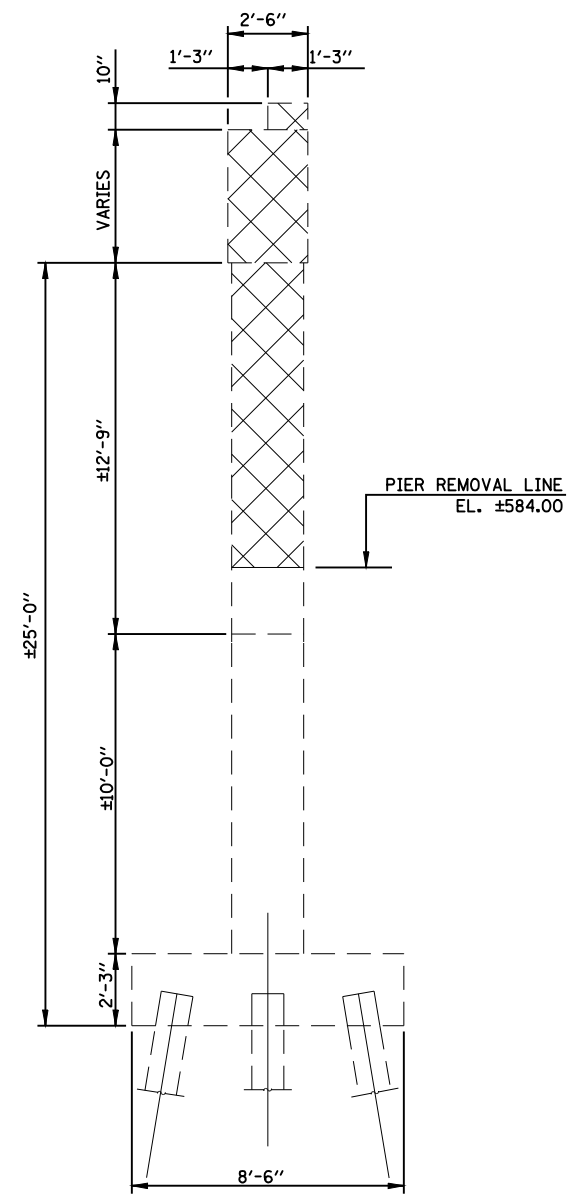

SECTION THRU PIER

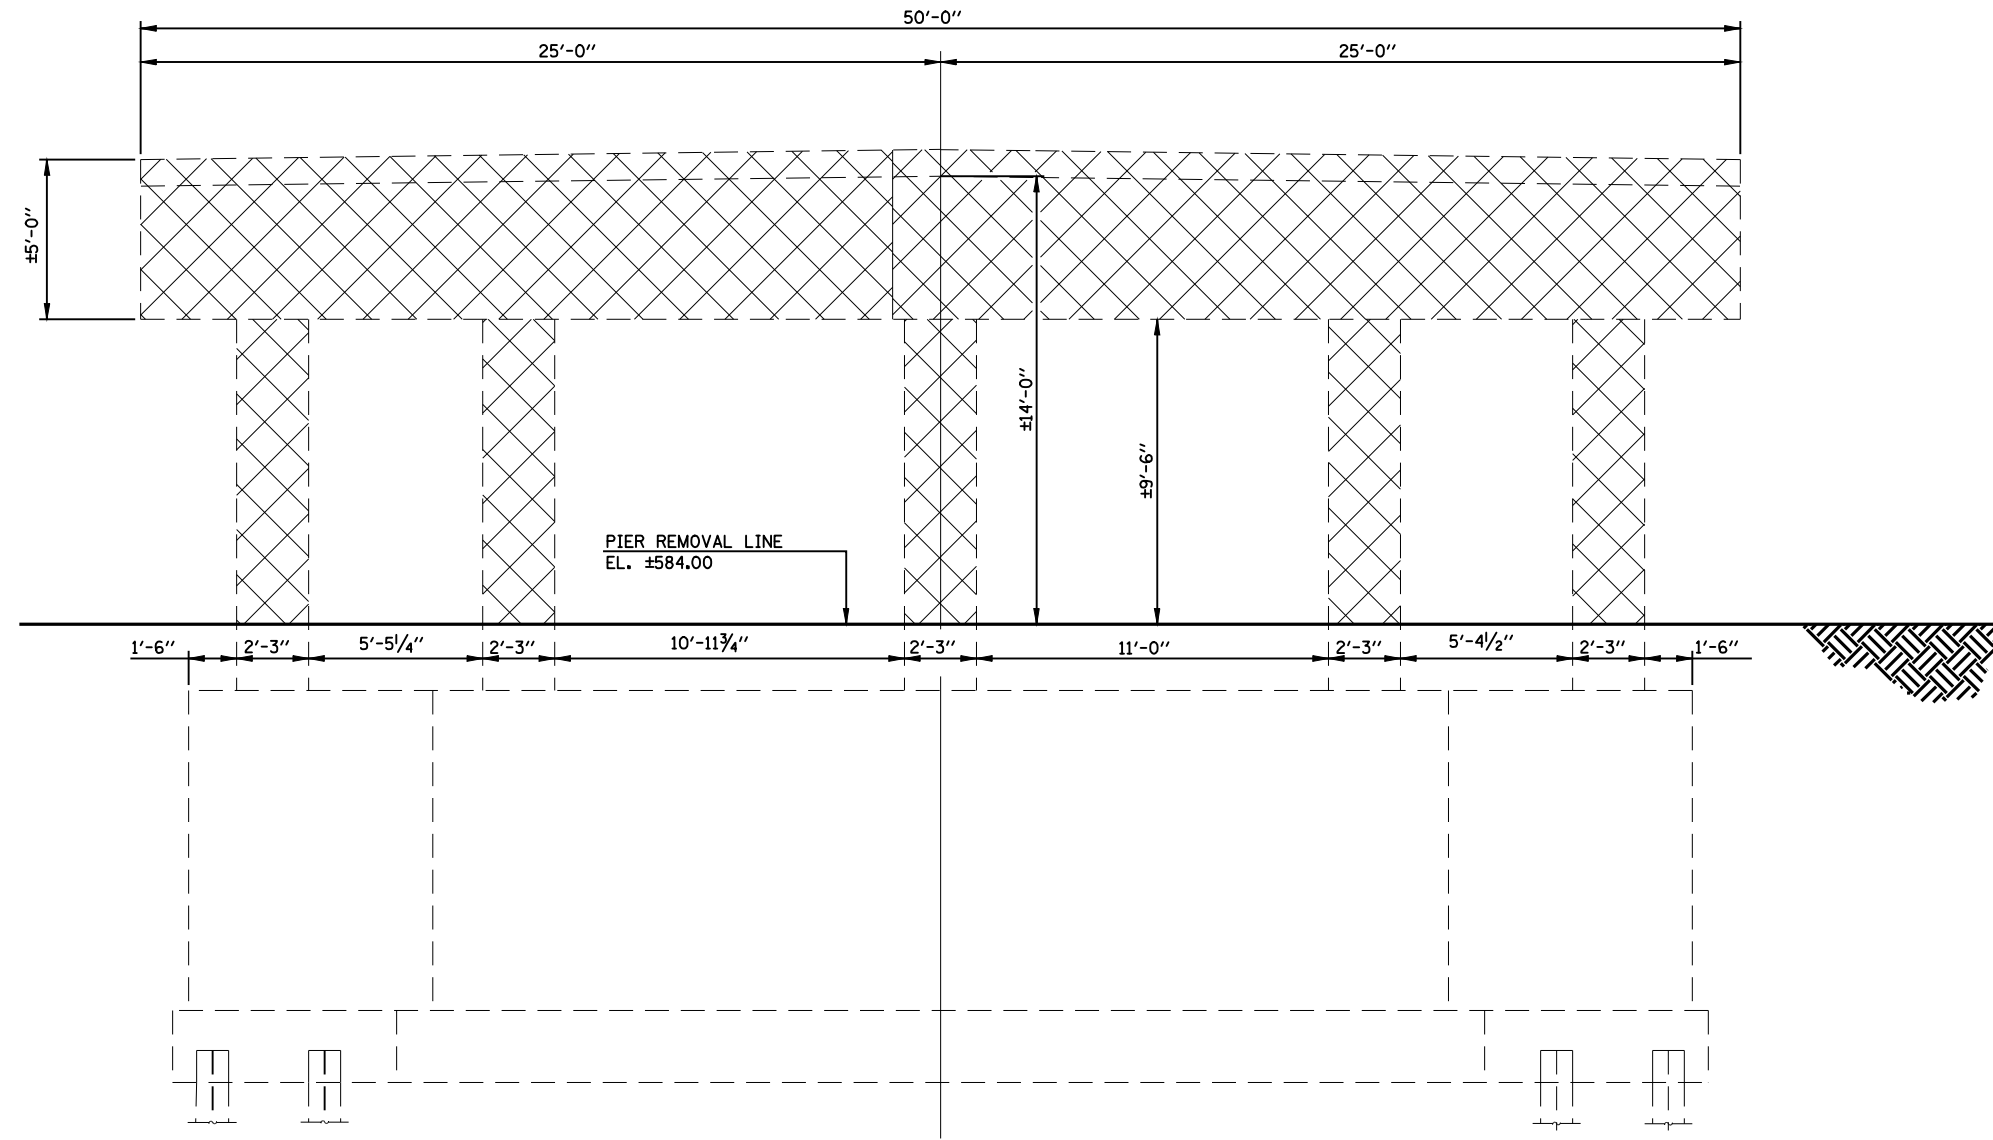

ELEVATION - PIERS 1 & 2

FILE NAME = D672A99-REMOVAL.dgn	USER NAME = laughlinr1	DESIGNED -	REVISED -	 <b>Allen Henderson &amp; Associates, Inc.</b> Civil and Structural Engineers Springfield, IL. 62708 Phone: (217)544-8033 IL Design Firm No. 184-001907	<b>SUBSTRUCTURE REMOVAL DETAILS</b>			F.A.P. RTE.	SECTION	COUNTY	TOTAL SHEETS	SHEET NO.
	PLOT SCALE = 6.0000' / IN.	CHECKED -	REVISED -					315	(116)I-4	LOGAN	20	14
PLOT DATE = Sep-10-2008 10:05:42AM	DATE -	REVISED -	REVISED -	SCALE:	SHEET NO.	OF SHEETS	STA.	TO STA.	CONTRACT NO. 72A99			
										ILLINOIS FED. AID PROJECT		