


DATE	
BY	
SURVEYED	
PLOTTED	
TEMPLATE	
AREAS	
CHECKED	
FINAL SURVEY	
NOTE BOOK	
NO.	

DATE	
BY	
SURVEYED	
PLOTTED	
TEMPLATE	
AREAS	
CHECKED	
ORIGINAL SURVEY	
NOTE BOOK	
NO.	

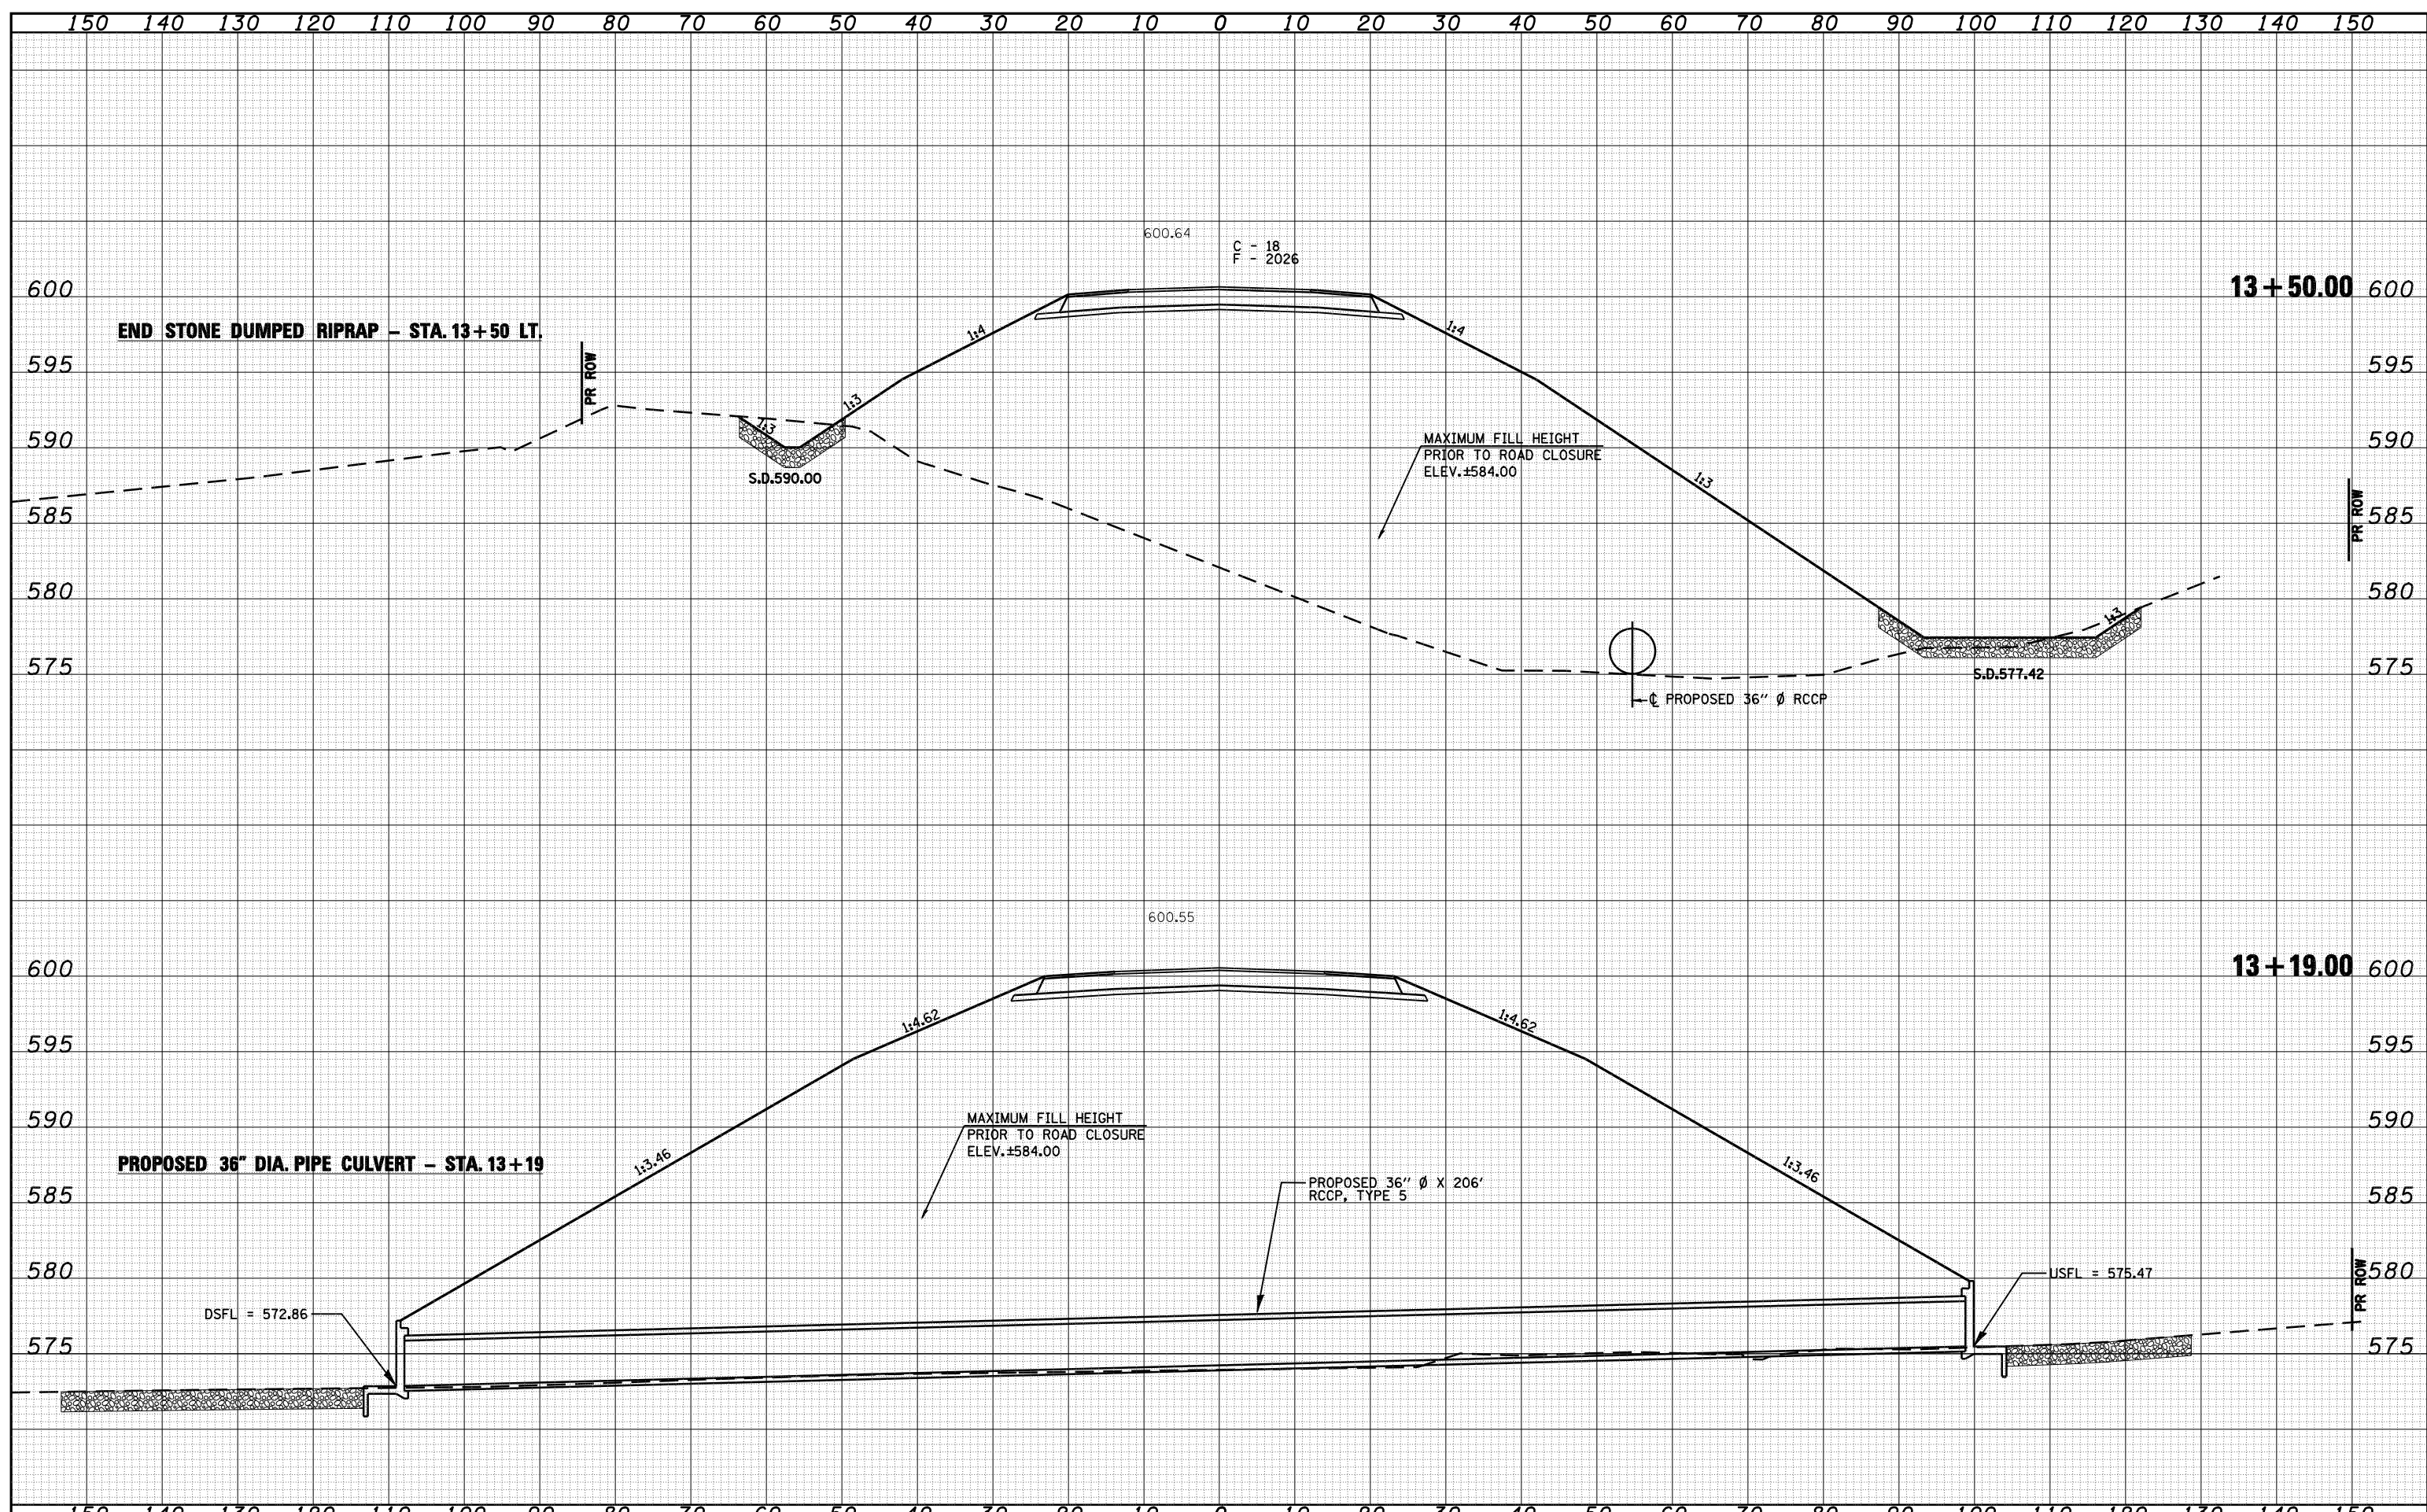

FILE NAME = D672A99-XSSHT.dgn	USER NAME = laughlinr1	DESIGNED -	REVISD -	Allen Henderson & Associates, Inc. Civil and Structural Engineers Springfield, IL. 62708 Phone: (217)544-8033 IL Design Firm No. 184-001907	CROSS SECTIONS			F.A.P. RTE. 315	SECTION (116)I-4	COUNTY LOGAN	TOTAL SHEETS 20	SHEET NO. 19
PLOT SCALE = 20.0000' / IN.	CHECKED -	REVISD -	REVISD -		SCALE:	SHEET NO.	OF SHEETS	STA. 13+19.00	TO STA. 13+50.00	CONTRACT NO. 72A99		
PLOT DATE = Sep-10-2008 10:05:48AM	DATE -	REVISD -	REVISD -		FED. ROAD DIST. NO. ILLINOIS FED. AID PROJECT							