

NOTES:

THE CONTRACTOR SHALL PROVIDE ENOUGH TY 3 BARRICADES TO COMPLETELY SPAN THE BICENTENNIAL PARK PARKING AREA.

THE LANE CLOSURE FOR SPAN 14 SHALL CONSIST OF THE TWO SETS OF BARRICADES LOCATED IN THE BICENTENNIAL PARK PARKING AREA.

THE LANE CLOSURE FOR SPAN 15 SHALL CONSIST OF THE THREE SETS OF BARRICADES ON FRONT STREET.

THE LANE CLOSURES FOR PAINTING SPANS 14, 15, AND 18 SHALL ALL BE INDEPENDENT OF EACH OTHER. AT NO TIME SHALL MORE THAN ONE OF SAID LANE CLOSURES BE IMPLEMENTED.


ALL TRAFFIC CONTROL DETAILED ON THIS SHEET SHALL BE PAID FOR AS TRAFFIC CONTROL AND PROTECTION, STANDARD BLR 21 (SPECIAL)



TY 3 BARRICADES
W/ "ROAD CLOSED" SIGNS
AND FLASHING LIGHTS

TY 3 BARRICADES
W/ "ROAD CLOSED" SIGNS
AND FLASHING LIGHTS

STAGGERED TY 3 BARRICADES
W/ "ROAD CLOSED" SIGNS
AND FLASHING LIGHTS

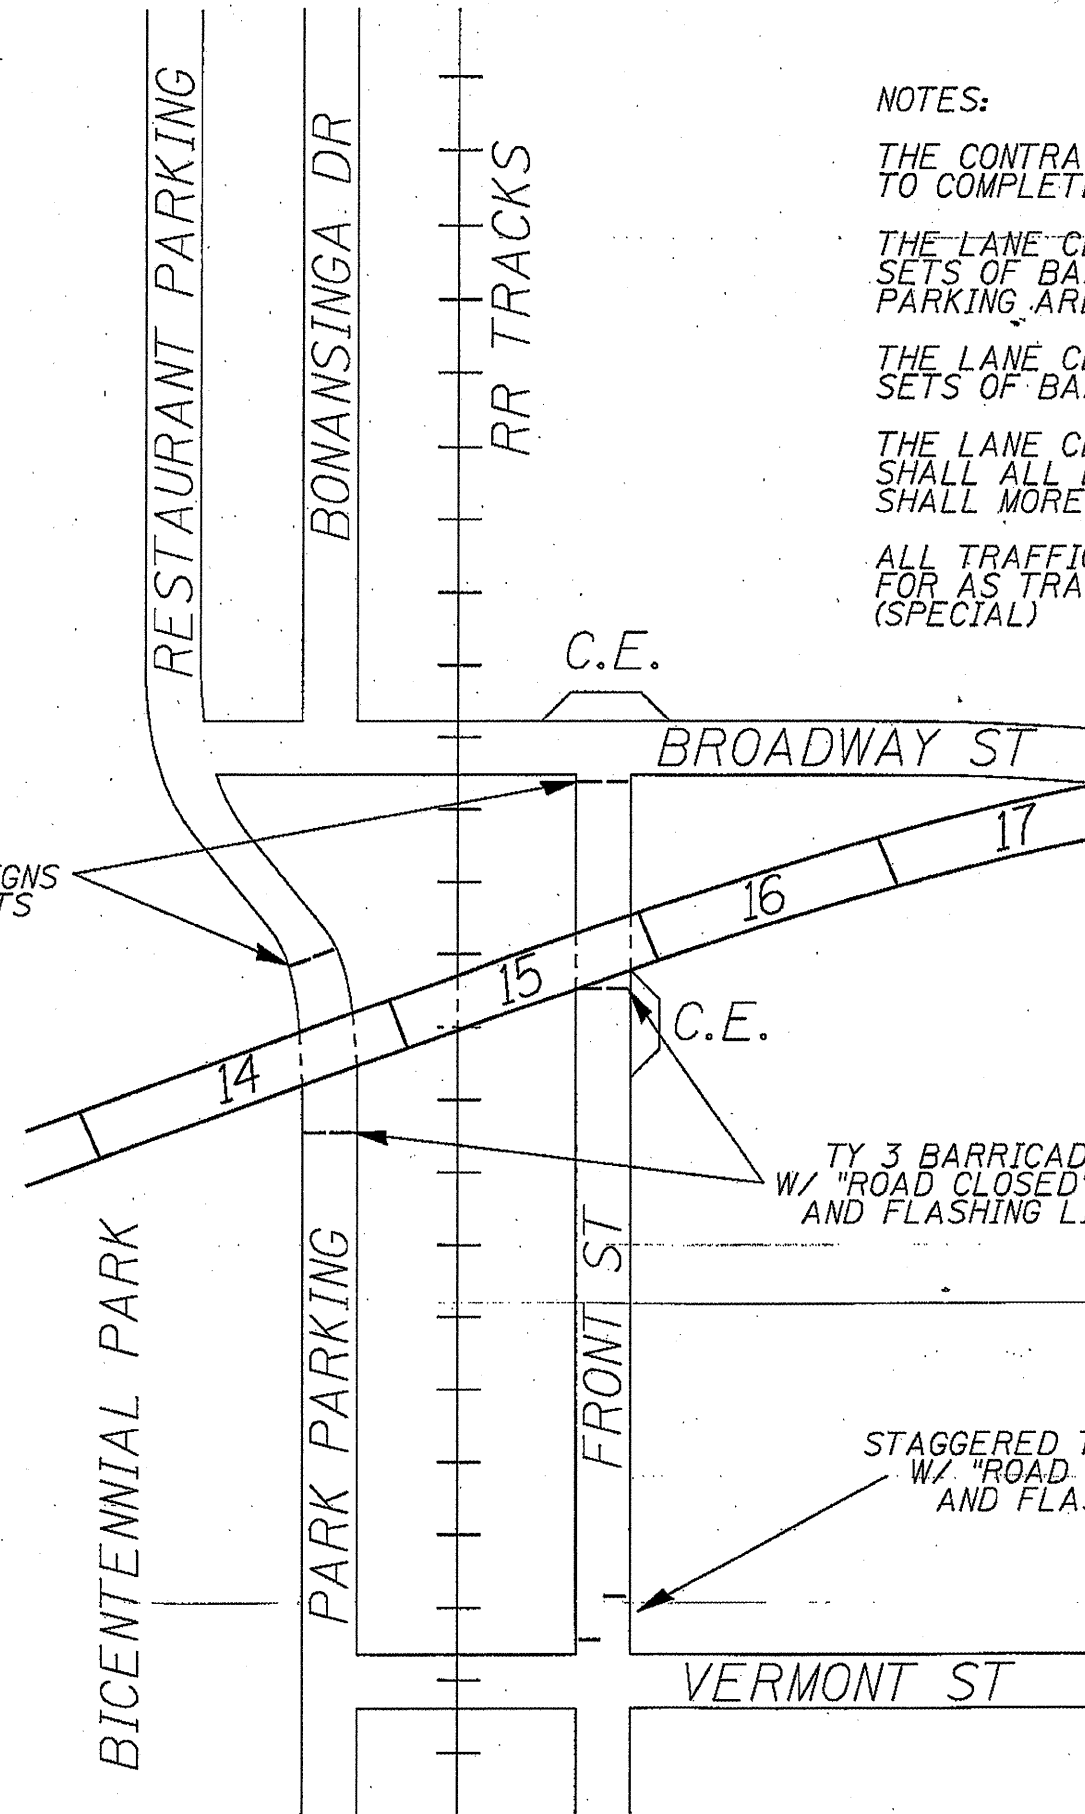

SPAN 14 & 15 LANE CLOSURES
FAP 63 (US 24)
SECTION BRIDGE PAINTING 2009
ADAMS COUNTY