


COUNTY MAP STRUCTURE LOCATIONS

LOCATION #2
S.N. 018-0058
OVER HURRICANE CREEK
SHEET #10

LOCATION #3
S.N. 018-2005
OVER HURRICANE CREEK
(OVERFLOW)
SHEET #11

LOCATION #4
S.N. 018-0024
OVER BELL BRANCH
SHEET #12

LOCATION #5
S.N. 018-0011
OVER RANGE CREEK
SHEET #13

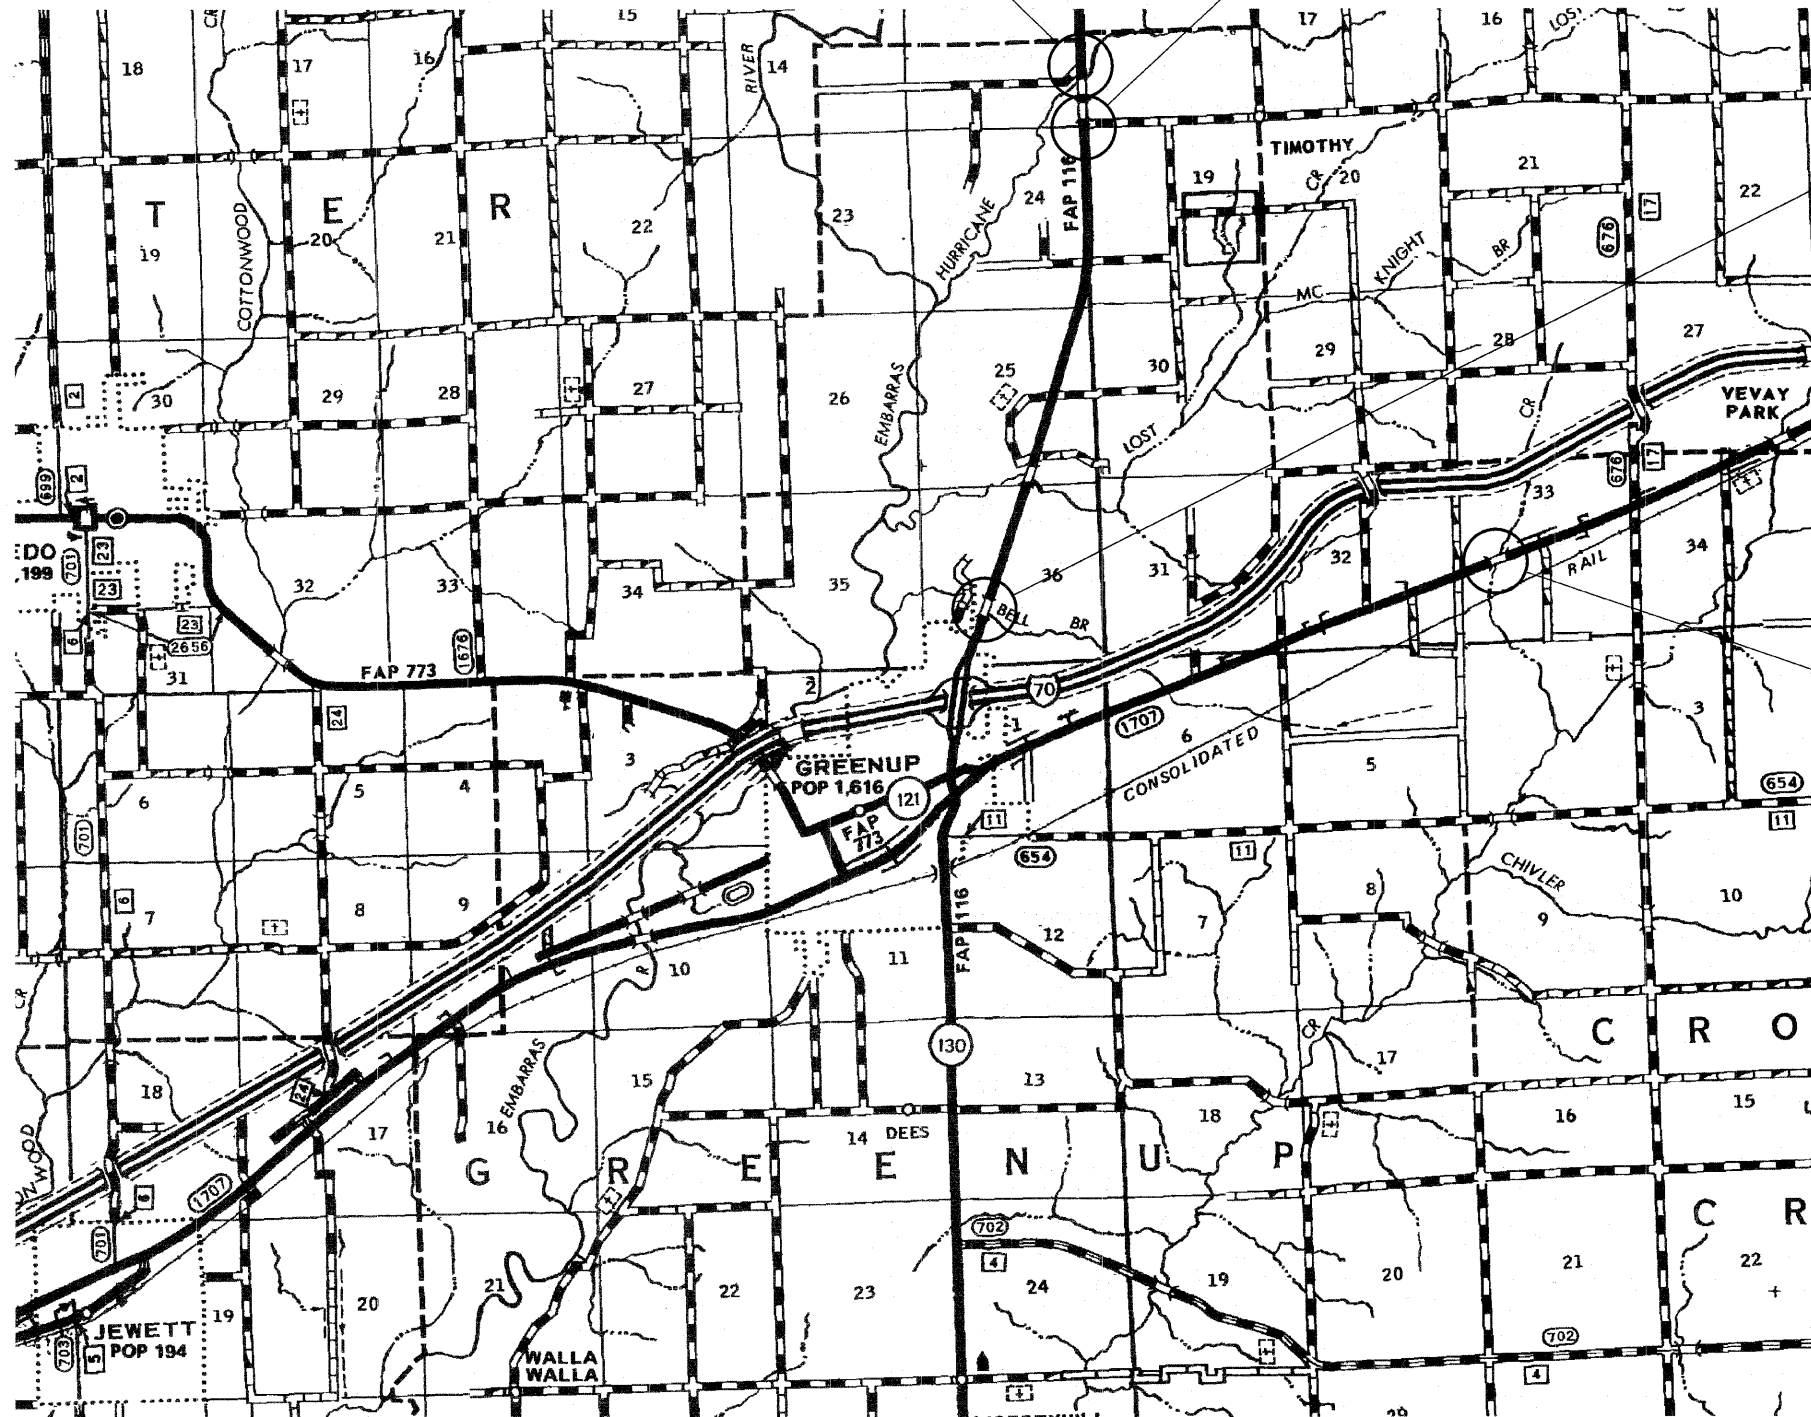

• VARIOUS ROUTES

FILE NAME =
c:\projects\74348\d\74348-sh-t-location\eps.dgn
USER NAME = swartzw
DESIGNED -
DRAWN -
CHECKED -
DATE -
PLOT SCALE = 50,000 1/ IN.
PLOT DATE = 9/9/2008

DESIGNED -
DRAWN -
CHECKED -
DATE -
REVISED -
REVISED -
REVISED -
REVISED -

**STATE OF ILLINOIS
DEPARTMENT OF TRANSPORTATION**

CUMBERLAND COUNTY MAP

SCALE: NA SHEET NO. 2 OF 5 SHEETS STA. TO STA.

F.A. RTE.	SECTION	COUNTY	TOTAL SHEETS	SHEET NO.
•	D7 SCOUR REPAIR 2009-1	VARIOUS	19	5
CONTRACT NO. 74348				
FED. ROAD DIST. NO.		ILLINOIS FED. AID PROJECT		