


COUNTY MAP STRUCTURE LOCATIONS

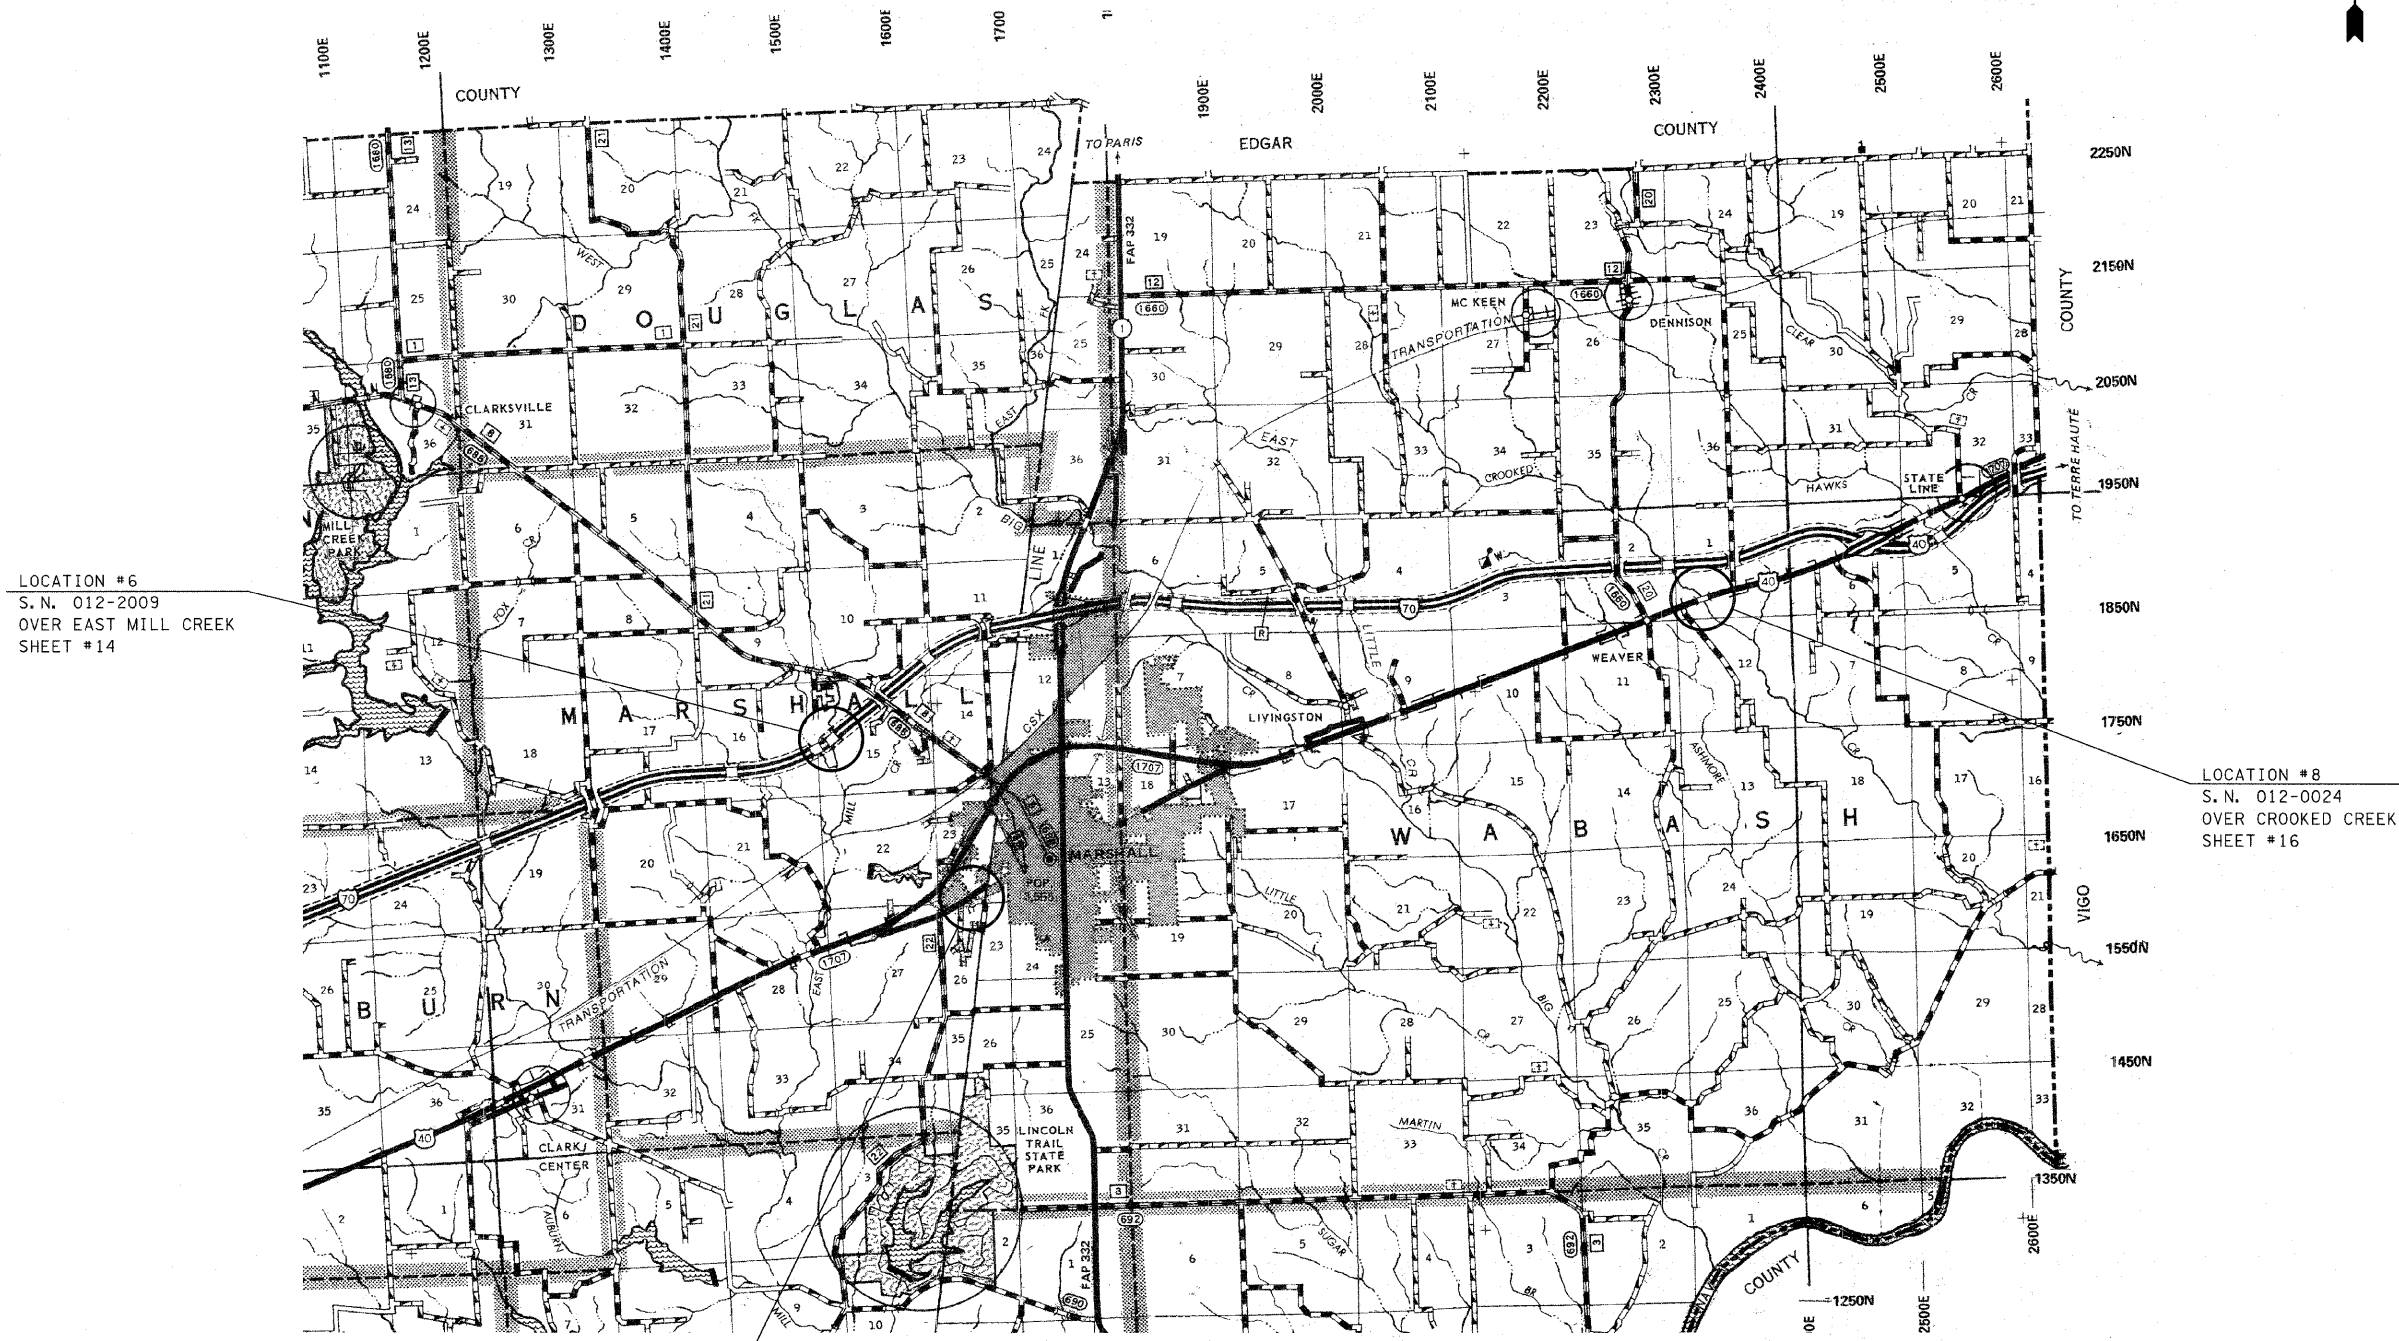

LOCATION #6
S.N. 012-2009
OVER EAST MILL CREEK
SHEET #14

LOCATION #8
S.N. 012-0024
OVER CROOKED CREEK
SHEET #16

LOCATION #7
S.N. 012-8801
OVER EAST MILL CREEK
SHEET #15

FILE NAME =	USER NAME = swartzw	DESIGNED -	REVISED -	STATE OF ILLINOIS DEPARTMENT OF TRANSPORTATION	CLARK COUNTY MAP	F.A. RTE.	SECTION	COUNTY	TOTAL SHEETS	SHEET NO.
ct:\projects\74348\d\74348-sht-locations.mxd		DRAWN -	REVISED -			•	D7 SCOUR REPAIR 2009-1	VARIOUS	19	6
	PLOT SCALE = 50.0000' / IN.	CHECKED -	REVISED -							
	PLOT DATE = 9/9/2008	DATE -	REVISED -							
					SCALE: NA	SHEET NO. 3 OF 5 SHEETS		STA.	TO STA.	
					* VARIOUS ROUTES					
					FED. ROAD DIST. NO. ILLINOIS FED. AID PROJECT					
					CONTRACT NO. 74348					