


COUNTY MAP STRUCTURE LOCATIONS

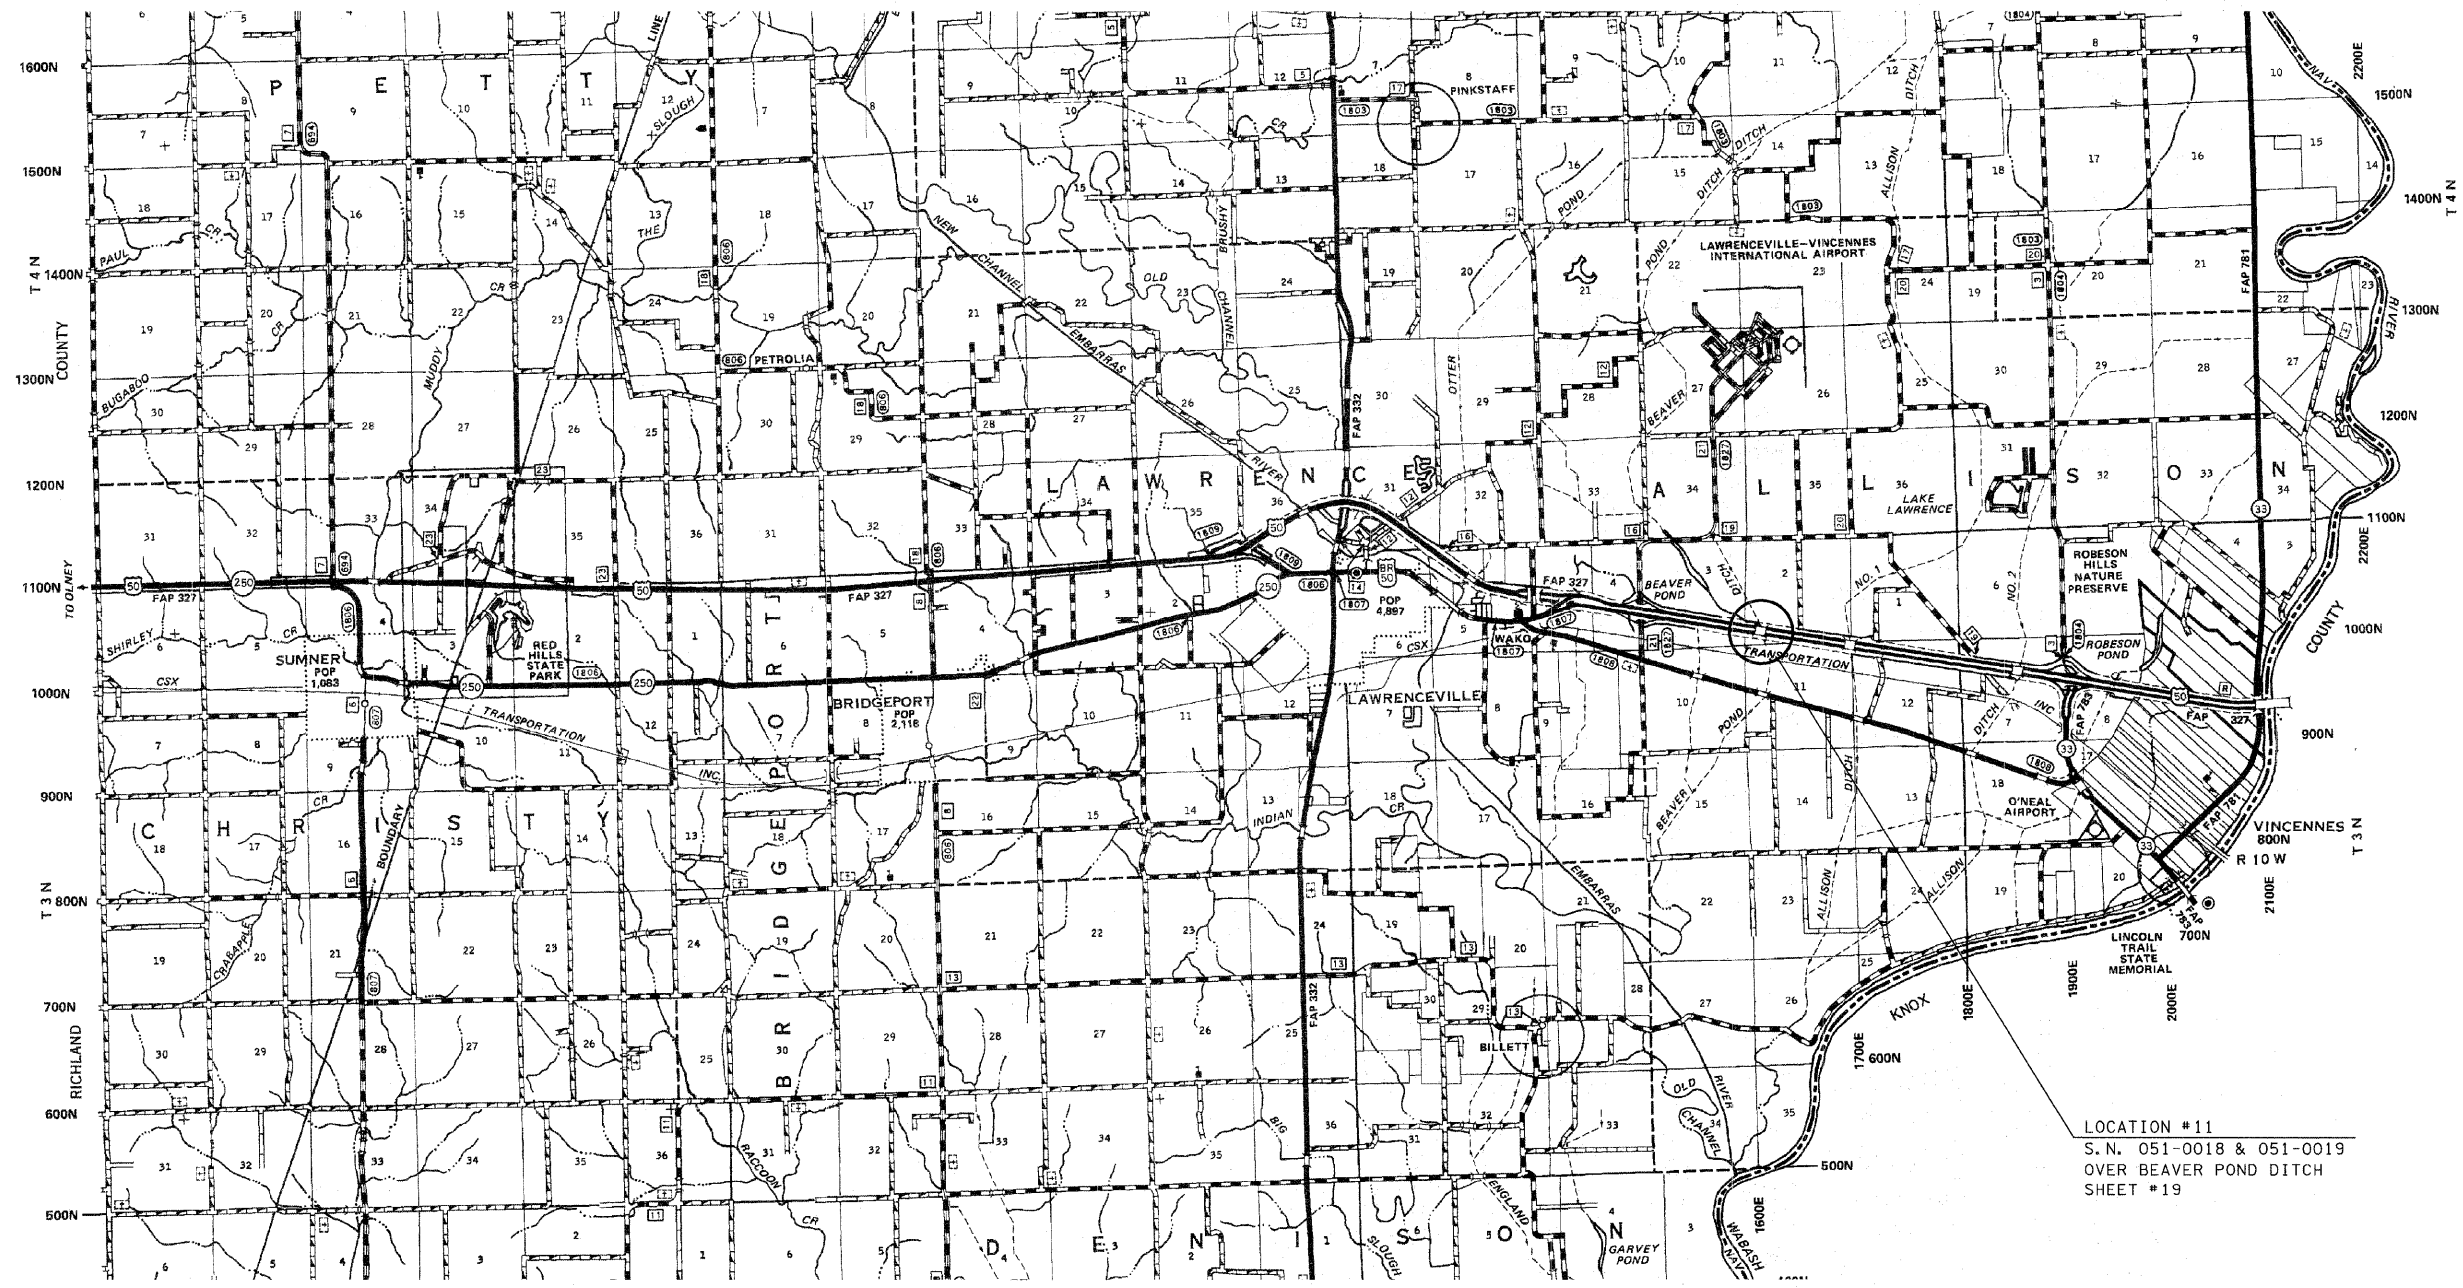

LOCATION #11
S.N. 051-0018 & 051-0019
OVER BEAVER POND DITCH
SHEET #19

FILE NAME = ct\projects\74348\d774348-shr-location	USER NAME = swar trw sps.dgn PLOT SCALE = 50,0000' / IN. PLOT DATE = 9/9/2008	DESIGNED - DRAWN - CHECKED - DATE -	REVISED - REVISED - REVISED - REVISED -	STATE OF ILLINOIS DEPARTMENT OF TRANSPORTATION	LAWRENCE COUNTY MAP SCALE: NA SHEET NO. 5 OF 5 SHEETS STA. TO STA.	* VARIOUS ROUTES <table border="1" style="width: 100%; border-collapse: collapse;"> <thead> <tr> <th>F.A. RTE.</th> <th>SECTION</th> <th>COUNTY</th> <th>TOTAL SHEETS</th> <th>SHEET NO.</th> </tr> </thead> <tbody> <tr> <td>• DT SCOUR REPAIR 2009-1</td> <td></td> <td>VARIOUS</td> <td>19</td> <td>8</td> </tr> </tbody> </table> CONTRACT NO. 74348 FED. ROAD DIST. NO. ILLINOIS FED. AID PROJECT	F.A. RTE.	SECTION	COUNTY	TOTAL SHEETS	SHEET NO.	• DT SCOUR REPAIR 2009-1		VARIOUS	19	8
F.A. RTE.	SECTION	COUNTY	TOTAL SHEETS	SHEET NO.												
• DT SCOUR REPAIR 2009-1		VARIOUS	19	8												