


STATE OF ILLINOIS
DEPARTMENT OF TRANSPORTATION

GENERAL NOTES

Plan dimensions and details relative to existing plans are subject to routine variations. The Contractor shall field verify existing dimensions and details affecting new construction and make necessary approved adjustments prior to construction or ordering of materials. Such variations shall not be cause for additional compensation for a change in scope of the work, however, the Contractor will be paid for the quantity actually furnished based upon the unit price bid for the work.

Layout of the slope protection system may be varied to suit ground conditions in the field as directed by the Engineer.

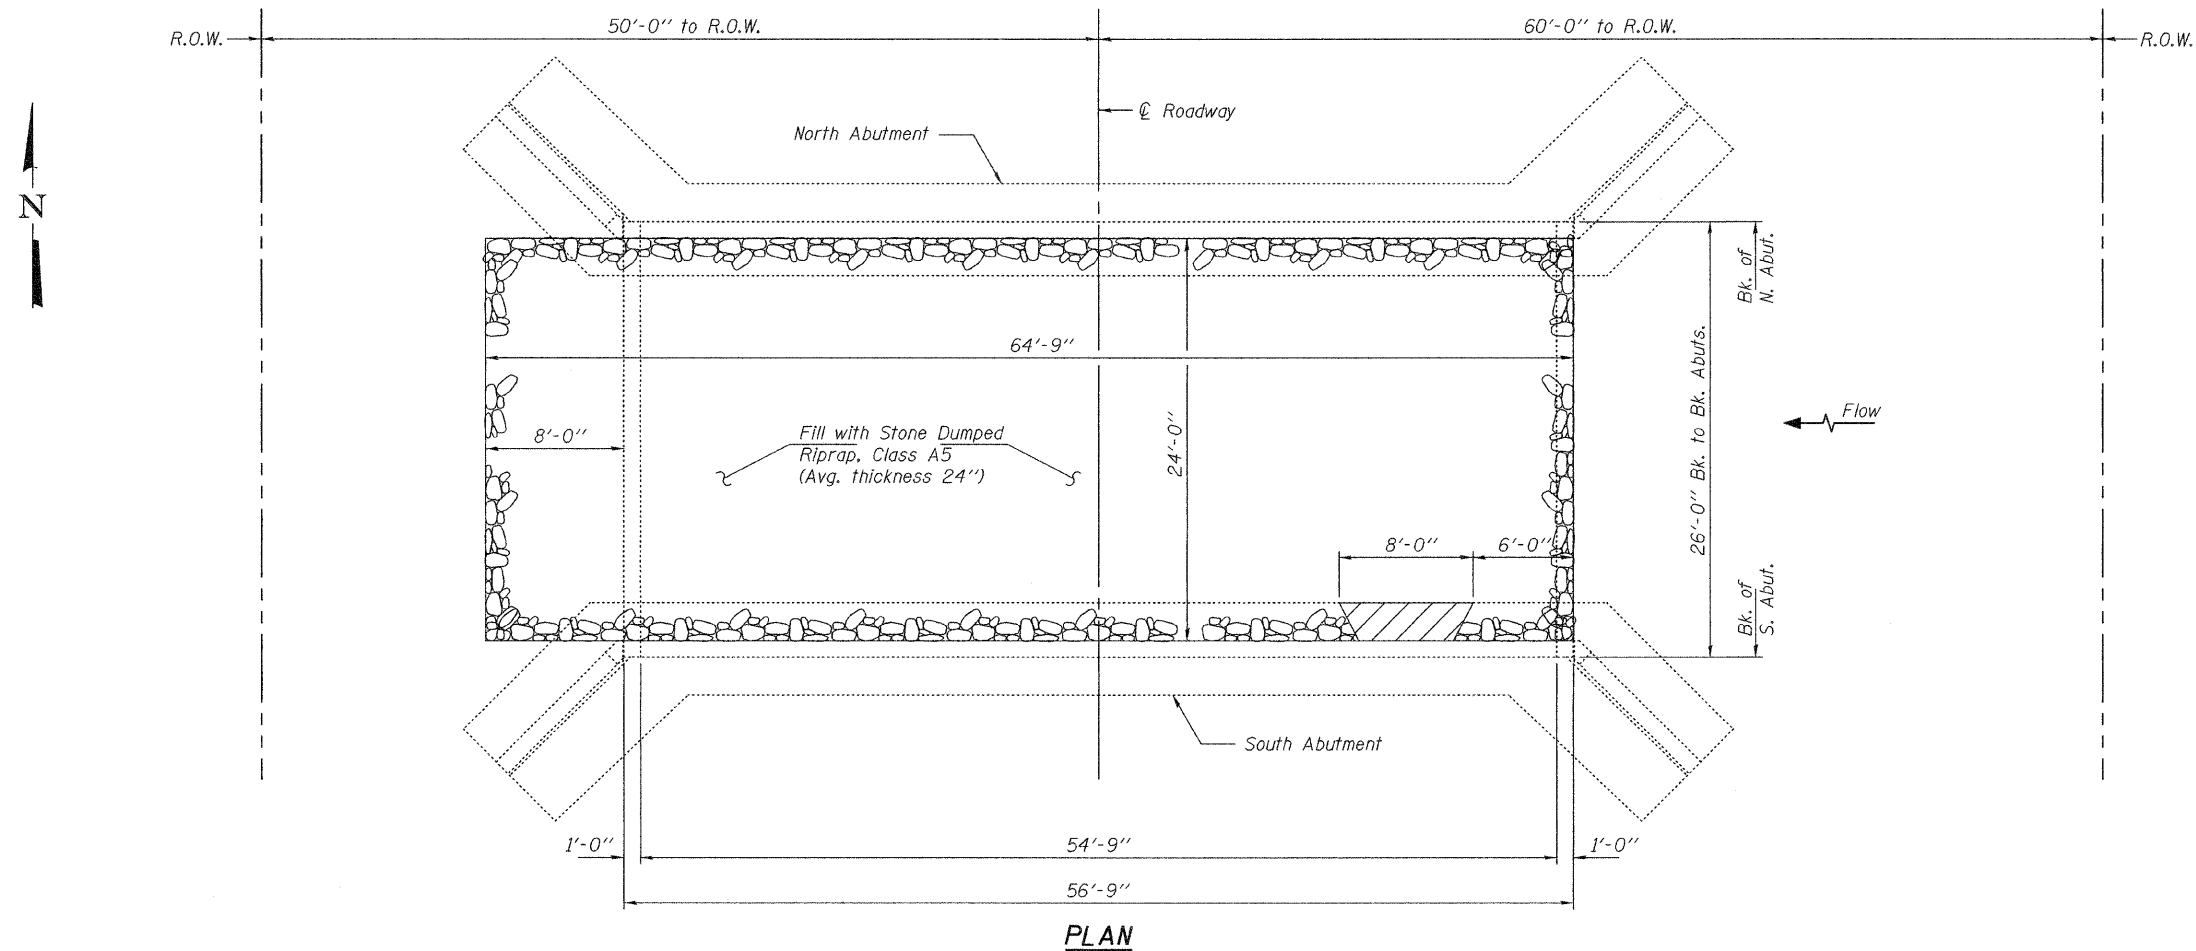

PLAN

Note:
Hatched area indicates exposed footing. (18" max. depth)

TOTAL BILL OF MATERIAL

ITEM	UNIT	QUANTITY
Stone Dumped Riprap, Class A5	Ton	190

Estimated quantity. Actual quantity to be determined in the field

DESIGNED	<i>[Signature]</i>
CHECKED	<i>[Signature]</i>
DRAWN	Kyle M. Steffen
CHECKED	<i>[Signature]</i>

SEPTEMBER 30, 2008
EXAMINED *[Signature]*
ENGINEER OF STRUCTURAL SERVICES
PASSED *[Signature]*
ENGINEER OF BRIDGES AND STRUCTURES



EXPIRES 11-30-2010

**PLAN AND REPAIR DETAILS
ILL-130 OVER BELL BRANCH
SN 018-0024**

SHEET NO. 1 1 SHEETS	S.B.I. RTE.	SECTION	COUNTY	TOTAL SHEETS	SHEET NO.
	130	D7 Scour Repair 2009-1	CUMBERLAND	19	12
	CONTRACT NO. 74348				
FED. ROAD DIST. NO.		ILLINOIS FED. AID PROJECT			