


STATE OF ILLINOIS
DEPARTMENT OF TRANSPORTATION

GENERAL NOTES

Plan dimensions and details relative to existing plans are subject to routine variations. The Contractor shall field verify existing dimensions and details affecting new construction and make necessary approved adjustments prior to construction or ordering of materials. Such variations shall not be cause for additional compensation for a change in scope of the work, however, the Contractor will be paid for the quantity actually furnished based upon the unit price bid for the work.

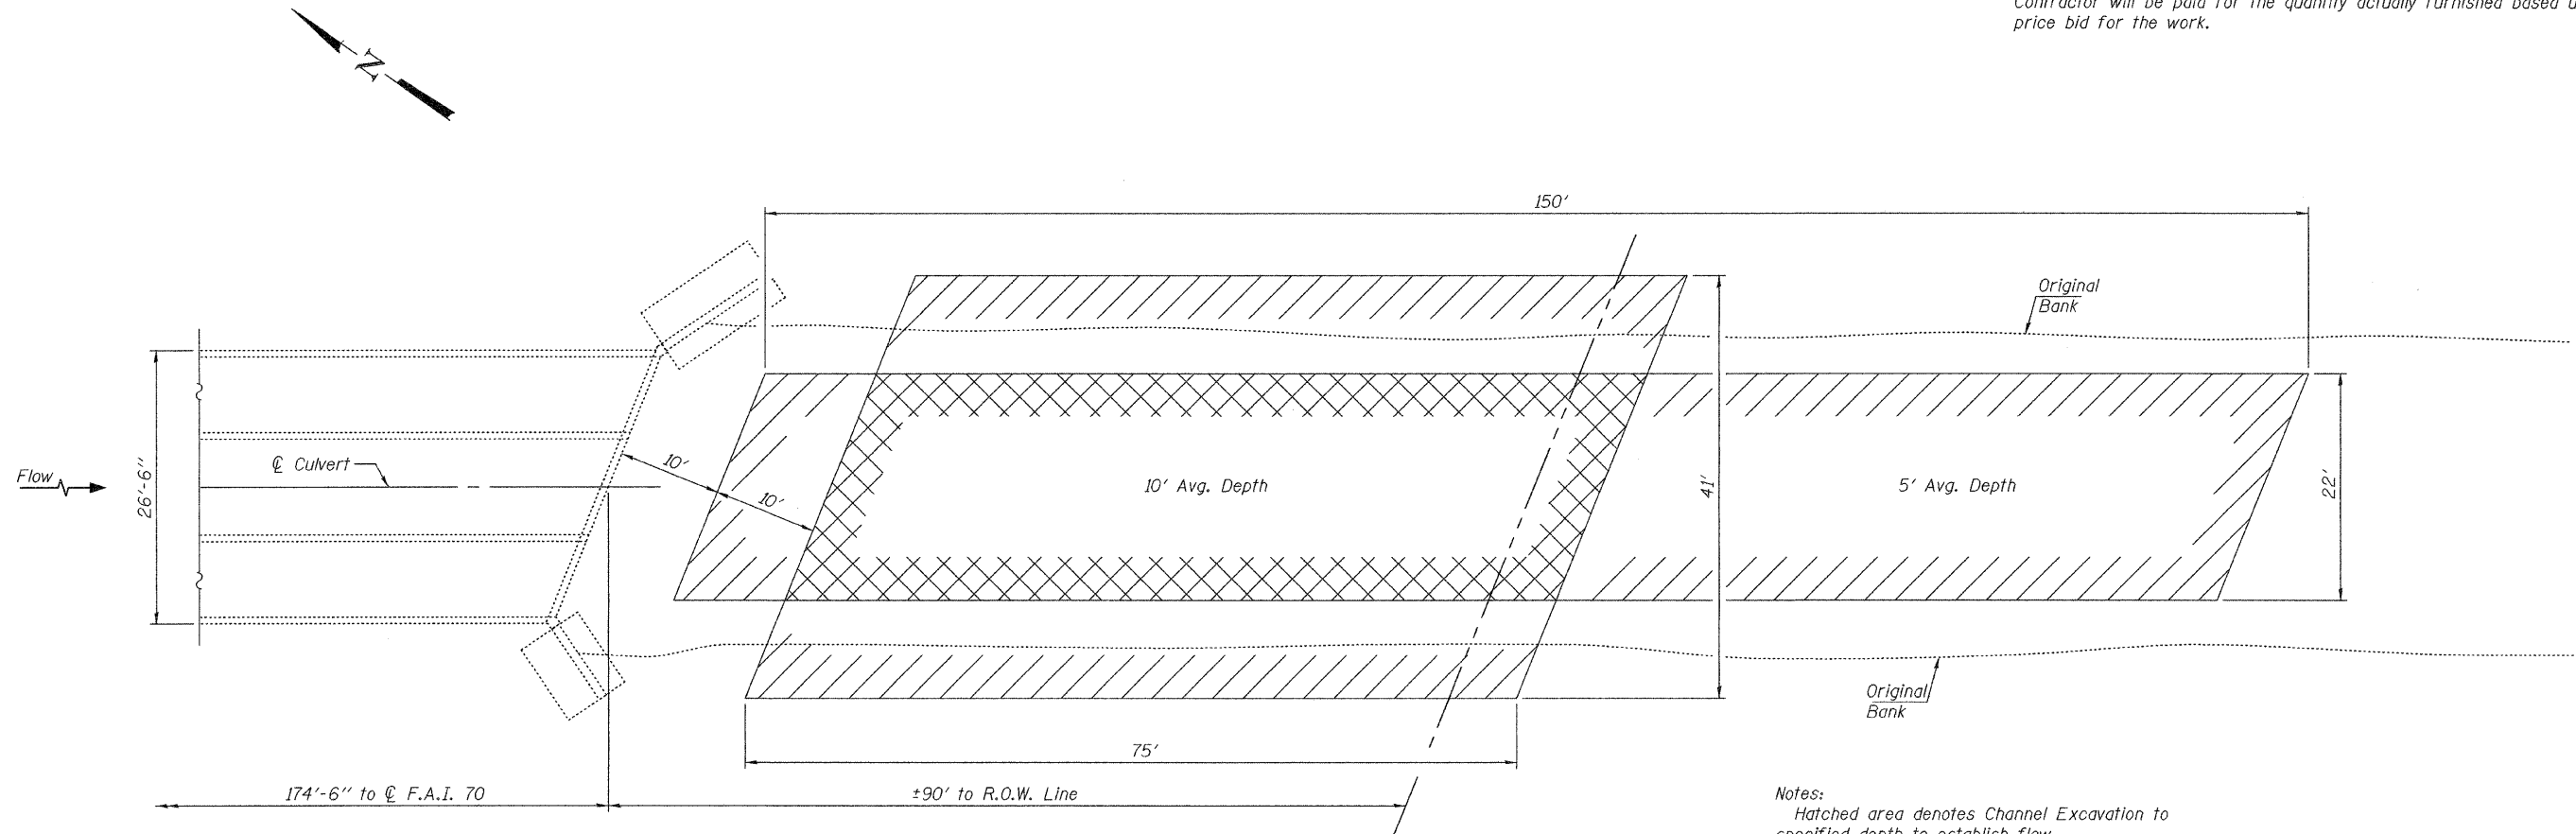

PARTIAL PLAN

Notes:
Hatched area denotes Channel Excavation to specified depth to establish flow.
Cross Hatched area denotes additional excavation of sand and gravel piled above stream bank.

TOTAL BILL OF MATERIAL

ITEM	UNIT	QUANTITY
Channel Excavation	Cu. Yd.	1181

Estimated quantity. Actual quantity to be determined in the field

**PLAN AND REPAIR DETAILS
F.A.I. 70 OVER EAST MILL CREEK**

DESIGNED	<i>[Signature]</i>
CHECKED	<i>[Signature]</i>
DRAWN	Kyle M. Steffen
CHECKED	<i>[Signature]</i>

SEPTEMBER 30, 2008
EXAMINED *[Signature]*
ENGINEER OF STRUCTURAL SERVICES
PASSED *[Signature]*
ENGINEER OF BRIDGES AND STRUCTURES



EXPIRES 11-30-2010

SHEET NO. 1 1 SHEETS	F.A.I. RTE.	SECTION	COUNTY	TOTAL SHEETS	SHEET NO.
	70	D7 Scour Repair 2009-1	CLARK	19	14
FED. ROAD DIST. NO.		ILLINOIS FED. AID PROJECT		CONTRACT NO. 74348	