


STATE OF ILLINOIS
DEPARTMENT OF TRANSPORTATION


GENERAL NOTES

Plan dimensions and details relative to existing plans are subject to routine variations. The Contractor shall field verify existing dimensions and details affecting new construction and make necessary approved adjustments prior to construction or ordering of materials. Such variations shall not be cause for additional compensation for a change in scope of the work, however, the Contractor will be paid for the quantity actually furnished based upon the unit price bid for the work.


Layout of the slope protection system may be varied to suit ground conditions in the field as directed by the Engineer.

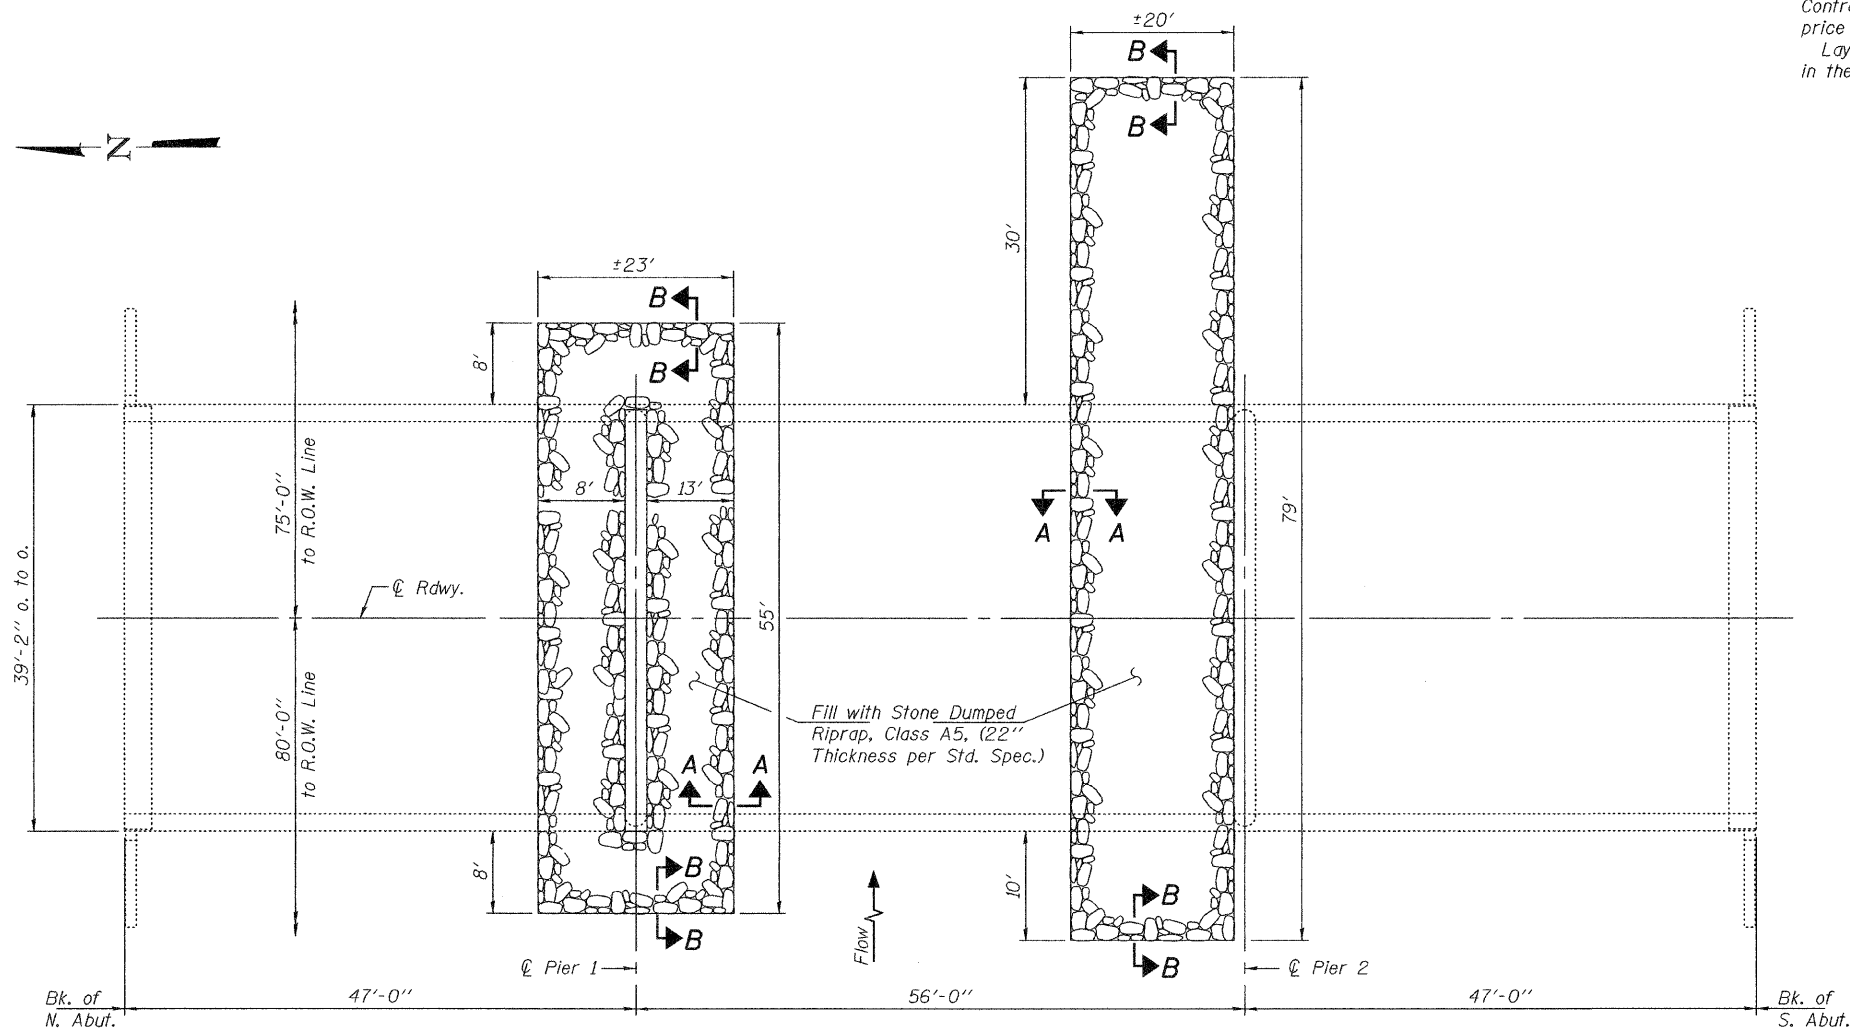

PLAN

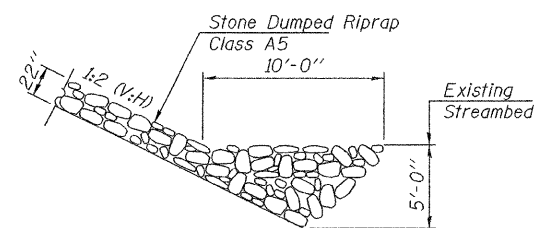

SECTION A-A

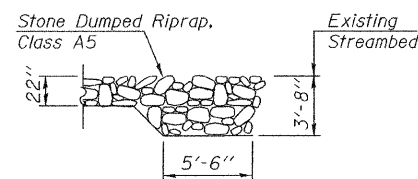

SECTION B-B

TOTAL BILL OF MATERIAL

ITEM	UNIT	QUANTITY
Stone Dumped Riprap, Class A5	Ton	490

Estimated quantity. Actual quantity to be determined in the field

**PLAN AND REPAIR DETAILS
ILL-1 OVER HUTSON CREEK
SN 017-0025**

DESIGNED	<i>[Signature]</i>
CHECKED	<i>[Signature]</i>
DRAWN	Kyle M. Steffen
CHECKED	ASB DAB

SEPTMBER 30, 2008
EXAMINED <i>[Signature]</i>
PASSED <i>[Signature]</i>



EXPIRES 11-30-2010

SHEET NO. 1 1 SHEETS	F.A. RTE.	SECTION	COUNTY	TOTAL SHEETS	SHEET NO.
	132	D7 Scour Repair 2009-1	CRAWFORD	19	17
FED. ROAD DIST. NO.			ILLINOIS FED. AID PROJECT		
CONTRACT NO. 74348					