


STATE OF ILLINOIS
DEPARTMENT OF TRANSPORTATION

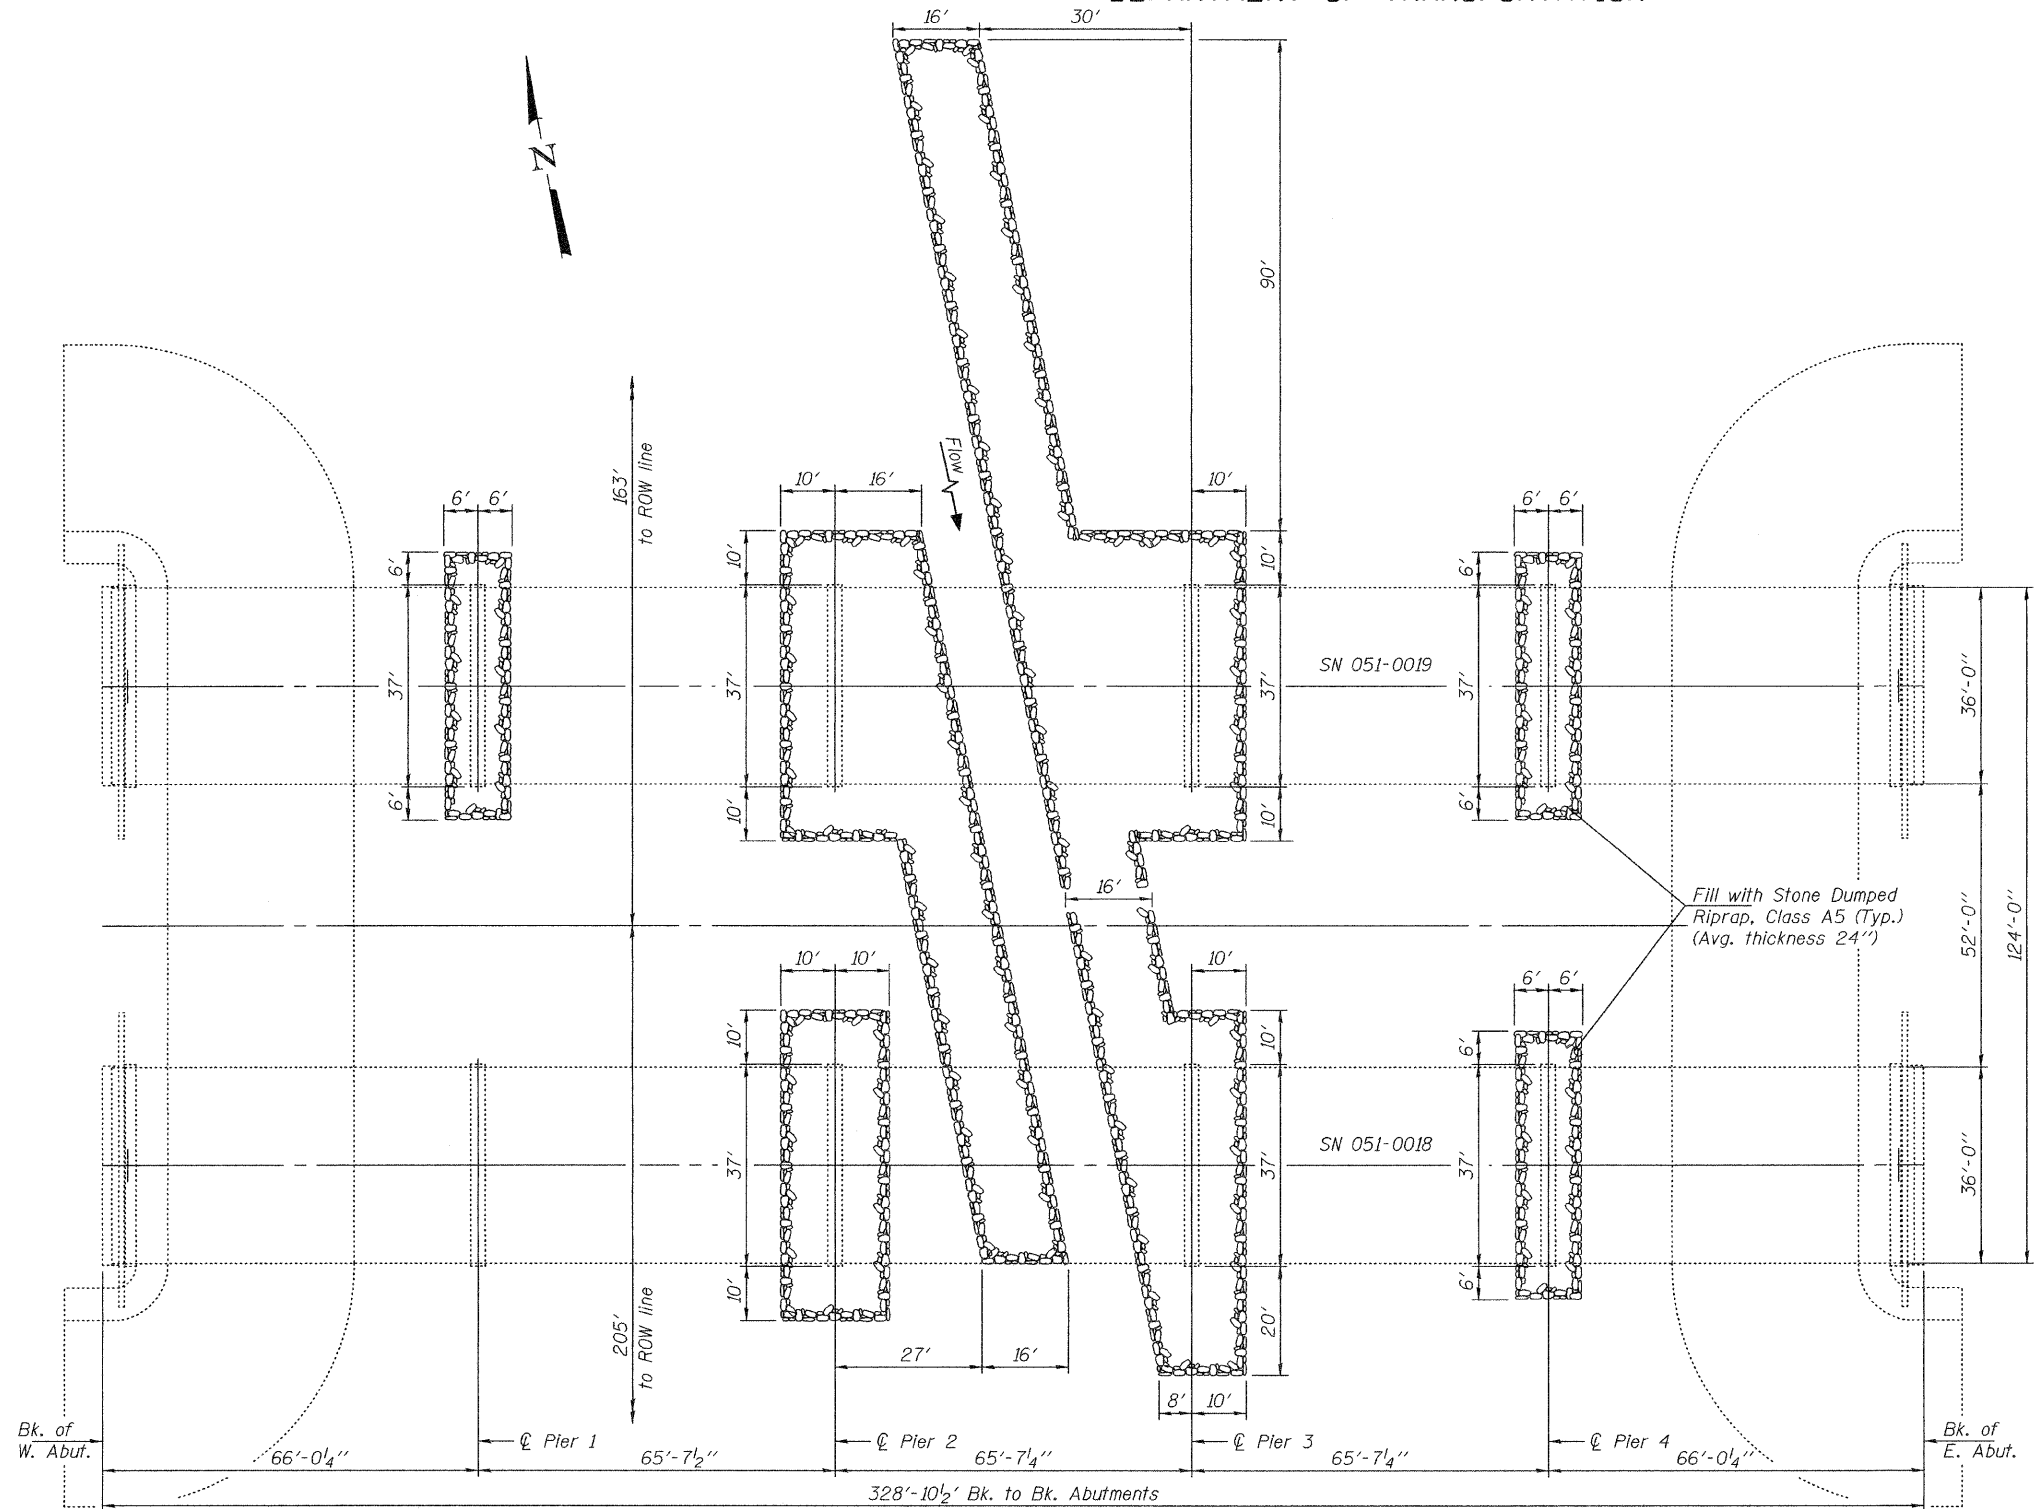

GENERAL NOTES

Plan dimensions and details relative to existing plans are subject to routine variations. The Contractor shall field verify existing dimensions and details affecting new construction and make necessary approved adjustments prior to construction or ordering of materials. Such variations shall not be cause for additional compensation for a change in scope of the work, however, the Contractor will be paid for the quantity actually furnished based upon the unit price bid for the work.

Layout of the slope protection system may be varied to suit ground conditions in the field as directed by the Engineer.

Note:
Excavation and reshaping of channel and bank may be required to facilitate proper placement of Stone Dumped Riprap. Cost to be included as Channel Excavation.

TOTAL BILL OF MATERIAL

| ITEM | UNIT | QUANTITY |
|-------------------------------|---------|----------|
| Stone Dumped Riprap, Class A5 | Ton | 1300 |
| Channel Excavation | Cu. Yd. | 108 |

Estimated quantities. Actual quantities to be determined in the field.

**PLAN AND REPAIR DETAILS
US 50 OVER BEAVER POND DITCH**

| | |
|----------|--------------------|
| DESIGNED | <i>[Signature]</i> |
| CHECKED | <i>[Signature]</i> |
| DRAWN | <i>[Signature]</i> |
| CHECKED | <i>[Signature]</i> |

SEPTEMBER 30, 2008
EXAMINED *[Signature]*
PASSED *[Signature]*
ENGINEER OF STRUCTURAL SERVICES
ENGINEER OF BRIDGES AND STRUCTURES



EXPIRES 11-30-2010

| | | | | | |
|-------------------------|-------------|---------------------------|--------------------|--------------|-----------|
| SHEET NO. 1 1 SHEETS | F.A.P. RTE. | SECTION | COUNTY | TOTAL SHEETS | SHEET NO. |
| | 327 | D7 Scour Repair 2009-1 | LAWRENCE | 19 | 19 |
| | | SN 051-0018 & 0019 | CONTRACT NO. 74348 | | |
| FED. ROAD DIST. NO. | | ILLINOIS FED. AID PROJECT | | | |