


F.A.P. RTE.	SECTION	COUNTY	TOTAL SHEETS	SHEET NO.
609	***	ST. CLAIR	350	9
STA. TO STA.				
FED. ROAD DIST. NO. ILLINOIS FED. AID PROJECT				
***76RS-3, 76-2BR-21				


DESIGN	
INT. DATE	REASON

PLOTS & CHECKS	
INT. DATE	REASON

CHECKS	
INT. DATE	REASON

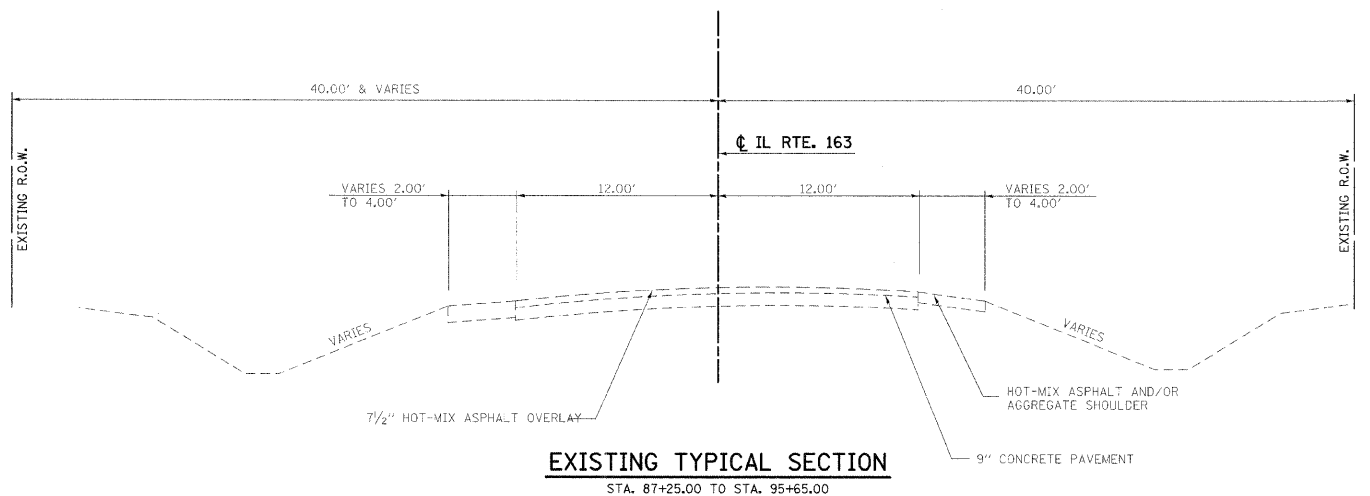

EXISTING TYPICAL SECTION
STA. 87+25.00 TO STA. 95+65.00

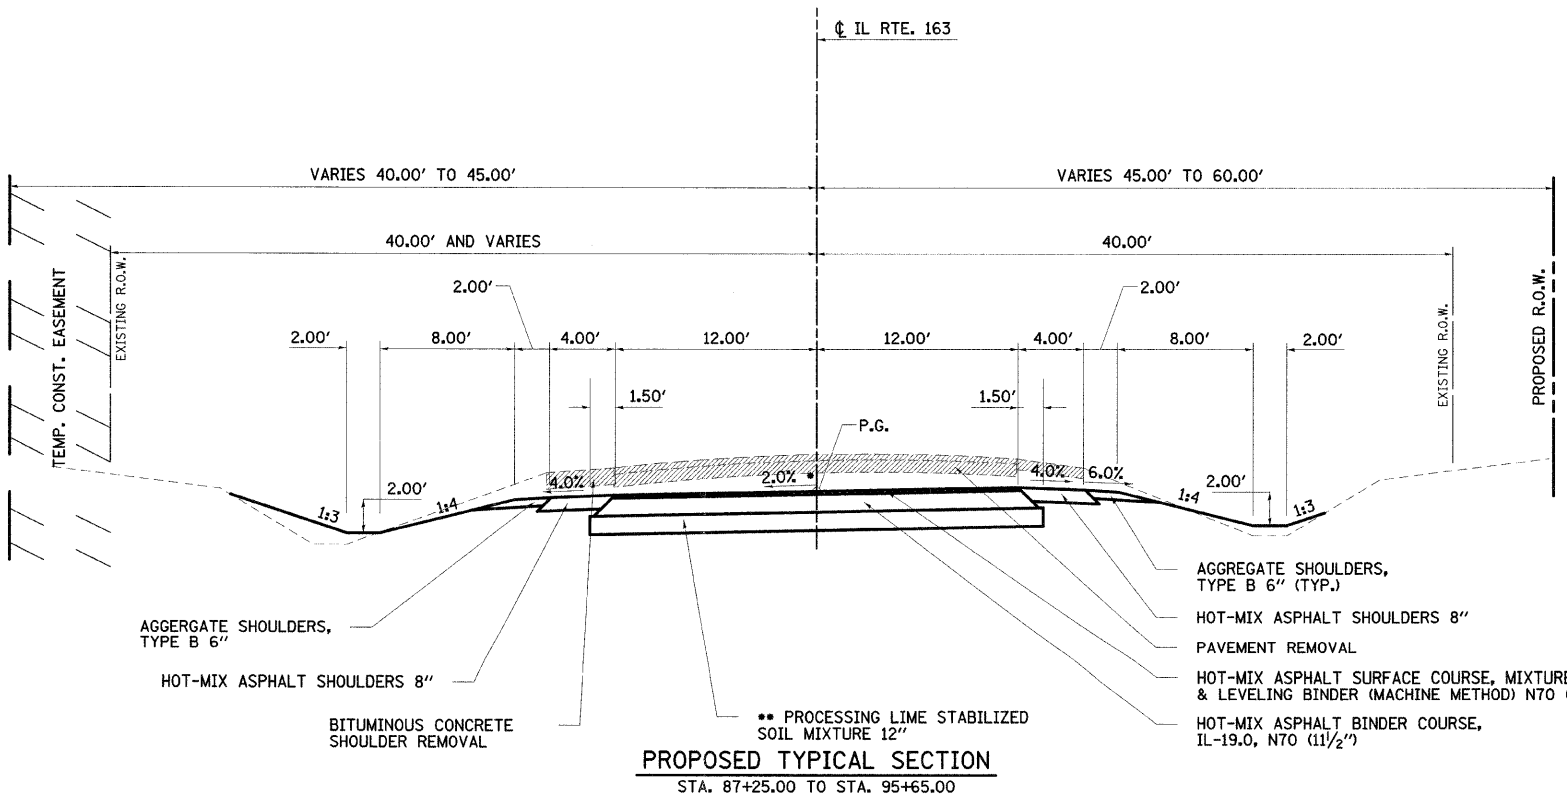

PROPOSED TYPICAL SECTION
STA. 87+25.00 TO STA. 95+65.00

• NOTE SE RATES
STA. 90+38.60 (P.C.) TO STA. 94+61.81 (P.T.)
NORMAL CROWN (1.50%); STA. 87+25 TO STA. 88+58
S.E. TRANSITION; STA. 88+58 TO STA. 91+00
FULL S.E. (2.0%); STA. 91+00 TO STA. 93+94
S.E. TRANSITION; STA. 93+94 TO STA. 96+36

•• NOTE: STA. 93+70 TO STA. 94+30
SUB-BASE GRANULAR MATERIAL, TYPE A
12" DEPTH SHALL BE USED.

ILLINOIS DEPARTMENT OF TRANSPORTATION

TYPICAL SECTIONS

FAP 609 (IL RTE. 163)
SECTION 76RS-3, 76-2BR-21
ST. CLAIR COUNTY

SCALE: VERT. DATE: 11/25/02	DRAWN BY: VERENSKI
HORIZ. DATE: 11/25/02	DESIGNED BY: BOTT
	CHECKED BY: EMRICK

GREENE & BRADFORD, INC.
ENGINEERS
1001 N. WASHINGTON ST. SUITE 200
SPRINGFIELD, ILL. 62762-4000
TEL: 217-244-2200 FAX: 217-244-2201
WWW.GREENEANDBRADFORD.COM

COMPUTER FILE NO. TYP_03_V8
PROJECT 02076
06/14/07-FAV

REVISIONS	
NAME	DATE
IDOT REVIEW	MAR/08
IDOT REVIEW	09/08