



F.A.P. RTE.	SECTION	COUNTY	TOTAL SHEETS	SHEET NO.
609	...	ST. CLAIR	296	12
STA.		TO STA.		
FED. ROAD DIST. NO.		ILLINOIS FED. AID PROJECT		
***76RS-3, 76-2BR-21				

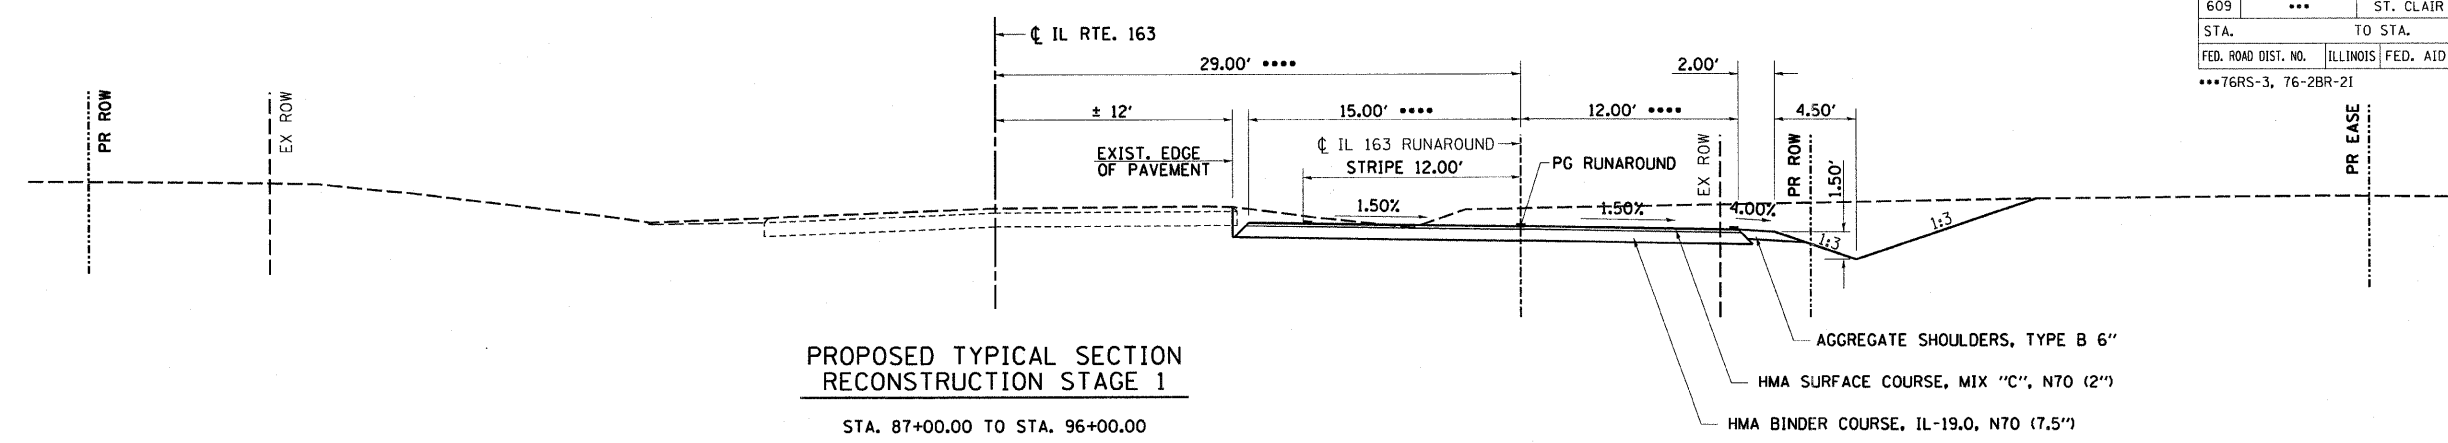

PROPOSED TYPICAL SECTION RECONSTRUCTION STAGE 1

STA. 87+00.00 TO STA. 96+00.00
 RUNAROUND TRANSITIONS TO MATCH EXISTING PAVEMENT
 STA. 83+52.00 TO STA. 87+00.00 AND
 STA. 96+00.00 TO STA. 99+22.00

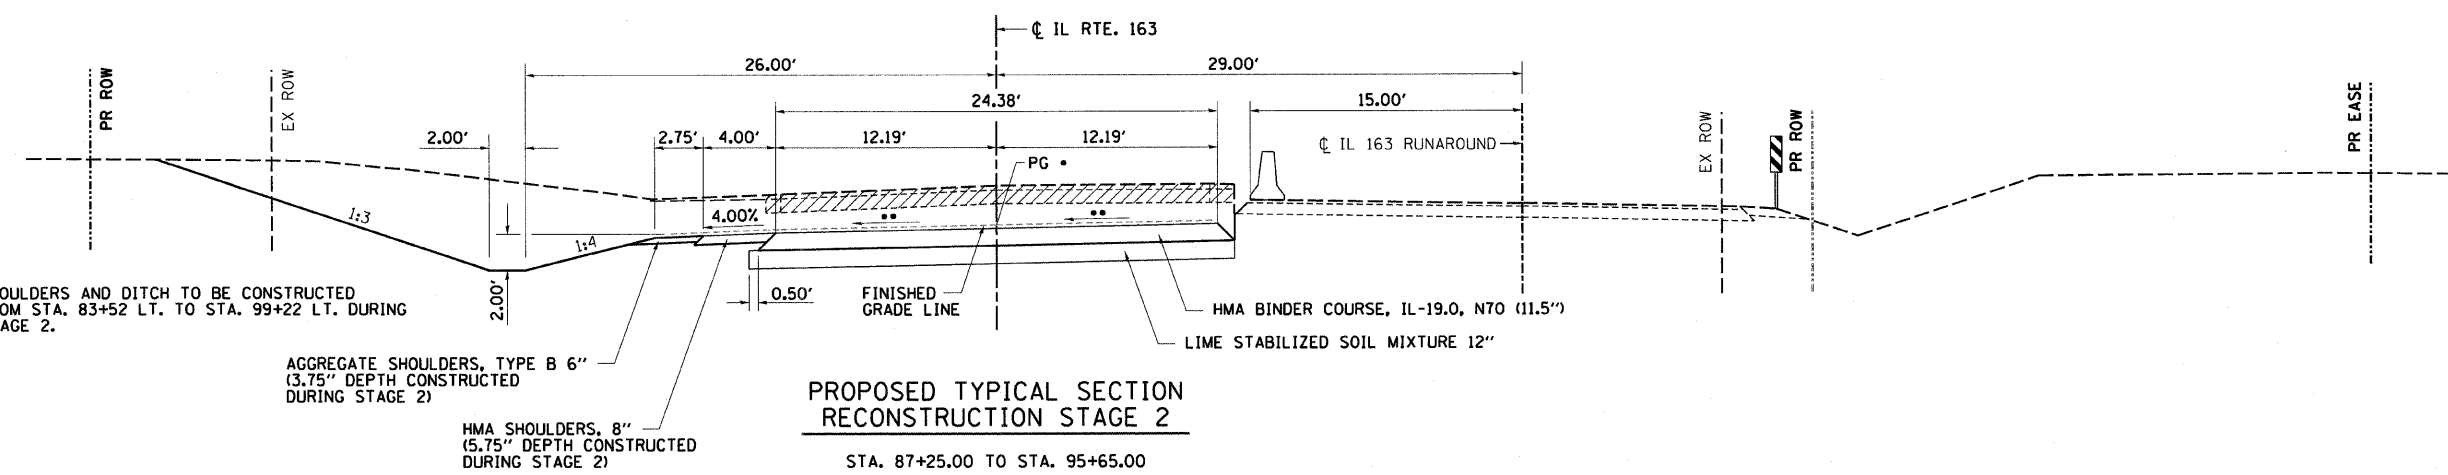




PROPOSED TYPICAL SECTION RECONSTRUCTION STAGE 2

SHOULDERS AND DITCH TO BE CONSTRUCTED FROM STA. 83+52 LT. TO STA. 99+22 LT. DURING STAGE 2.


AGGREGATE SHOULDERS, TYPE B 6" (3.75" DEPTH CONSTRUCTED DURING STAGE 2)
 HMA SHOULDERS, 8" (5.75" DEPTH CONSTRUCTED DURING STAGE 2)

STA. 87+25.00 TO STA. 95+65.00

LEGEND

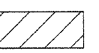-  TEMP. CONCRETE BARRIER
-  DOUBLE VERTICAL PANEL
-  PAVEMENT REMOVAL

- IL 163 P.G. IS THE FINISHED SURFACE GRADE OF THE FINAL HMA SURFACE COURSE AND LEVELING BINDER OVERLAYS, TO BE PLACED AFTER COMPLETION OF STAGE 2.
- SLOPE VARIES (SEE CROSS SECTIONS)

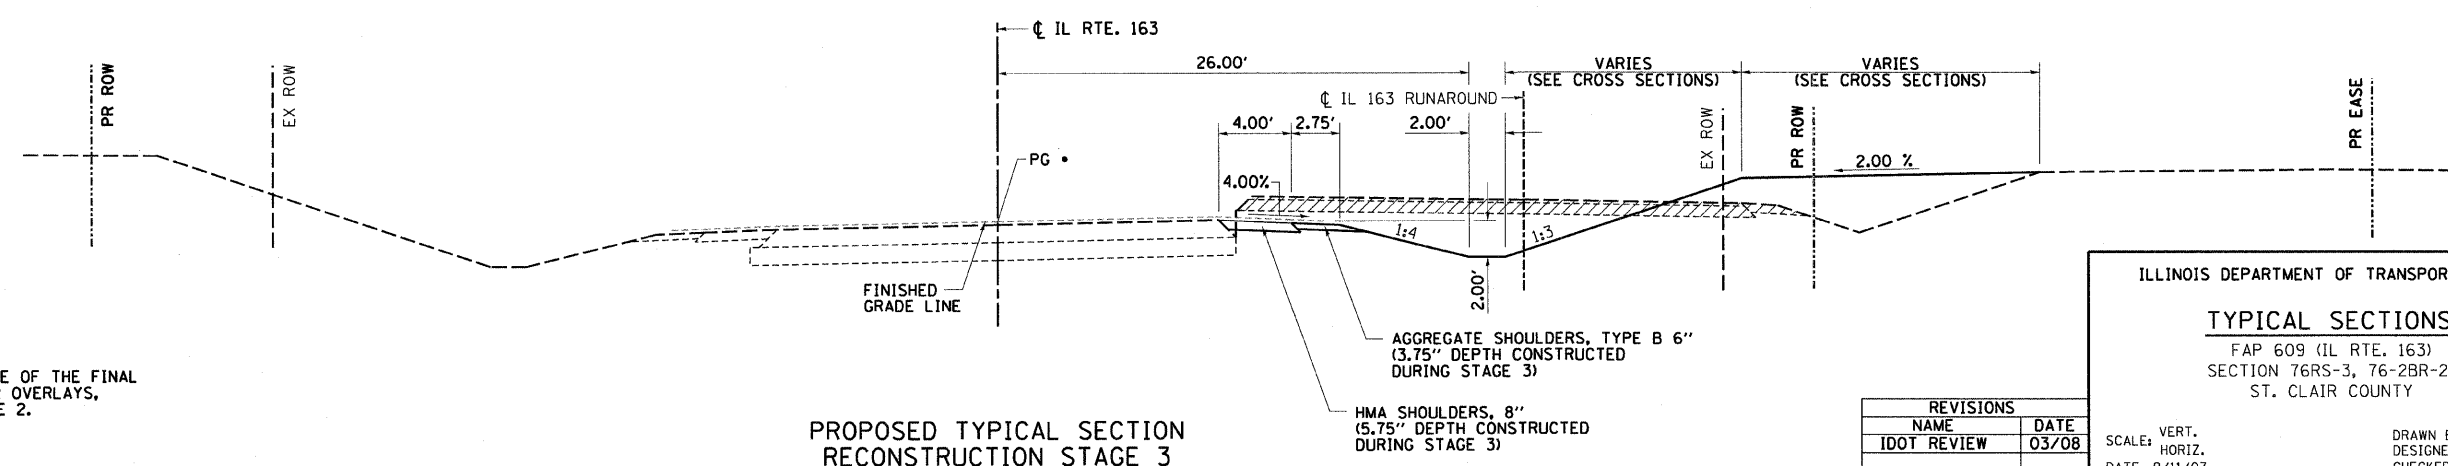

PROPOSED TYPICAL SECTION RECONSTRUCTION STAGE 3

STA. 83+52.00 TO STA. 99+22.00

ILLINOIS DEPARTMENT OF TRANSPORTATION

TYPICAL SECTIONS
 FAP 609 (IL RTE. 163)
 SECTION 76RS-3, 76-2BR-21
 ST. CLAIR COUNTY

REVISIONS	
NAME	DATE
IDOT REVIEW	03/08

SCALE: VERT. 1"=50'
 HORIZ. 1"=50'
 DATE: 9/11/07

DRAWN BY: SUTHEARD
 DESIGNED BY: SUTHEARD
 CHECKED BY: BOTT

COMPUTER FILE NO. TYP_03A_V8
 PROJECT 02076
 7/28/08-MDS

GREENE & BRADFORD, INC.
 OF SPRINGFIELD
 CONSULTING ENGINEERS
 PROFESSIONAL ENGINEERING FIRM
 PROFESSIONAL DESIGN FIRM NO. 0078
 PROFESSIONAL LAND SURVEYING CORPORATION
 601 N. 7th St., Springfield, IL 62761
 217-793-8844, 217-793-8277 FAX

DESIGN		
INT.	DATE	REASON

PLOTS & CHECKS		
INT.	DATE	REASON

CHECKS		
INT.	DATE	REASON