
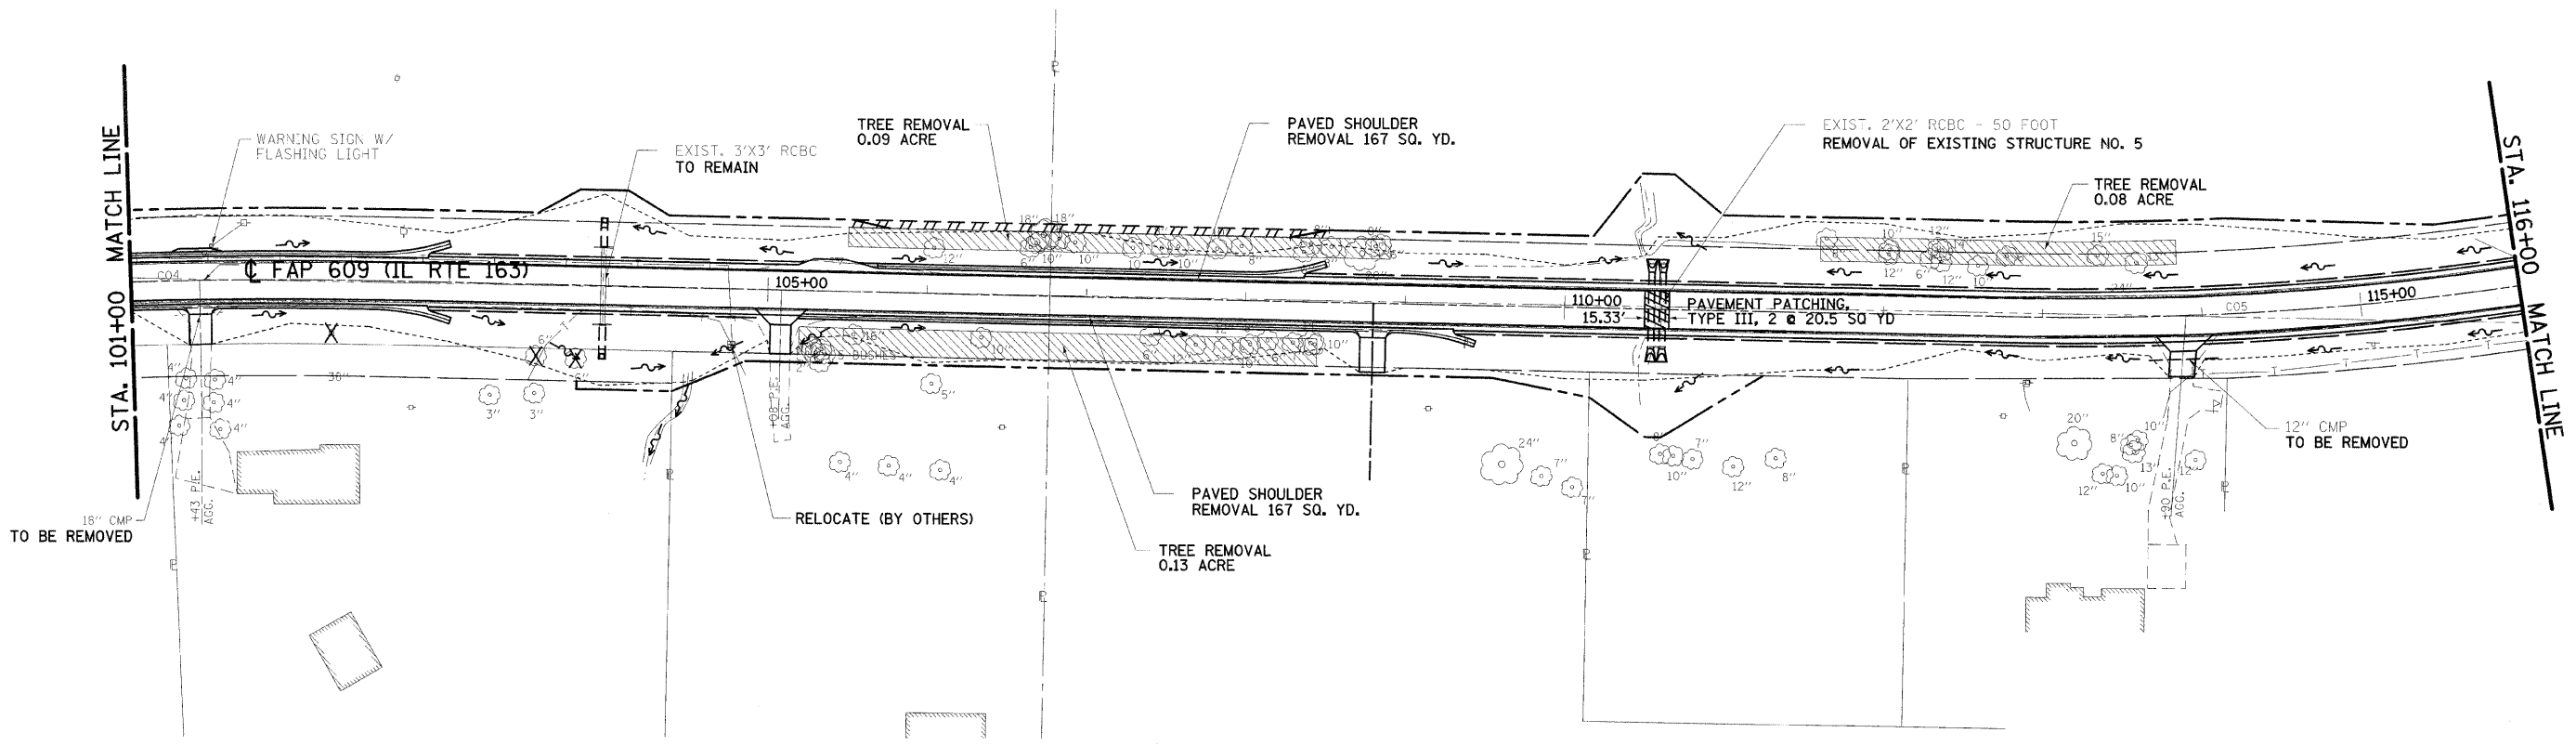


DESIGN		
INT.	DATE	REASON

PLOTS & CHECKS			
INT.	DATE	NO.	REASON

CHECKS		
INT.	DATE	REASON

F.A.P. RTE.	SECTION	COUNTY	TOTAL SHEETS	SHEET NO.
609	****	ST. CLAIR	350	35
STA. 101+00		TO STA. 116+00		
FED. ROAD DIST. NO.		ILLINOIS FED. AID PROJECT		
**** 76RS-3, 76-2BR-21				

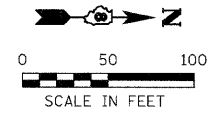

LEGEND	
	PAVEMENT REMOVAL
	DRIVEWAY PAVEMENT REMOVAL
	PAVED SHOULDER REMOVAL
	TREE REMOVAL (ACRE)
	TREE REMOVAL (IN. DIA.)

REVISIONS	
NAME	DATE
IDOT REVIEW	MAR/08
IDOT REVIEW	09/08

ILLINOIS DEPARTMENT OF TRANSPORTATION
REMOVAL & ADJUSTMENT PLANS
 FAP 609 (ILLINOIS ROUTE 163)
 SECTION 76RS-3, 76-2BR-21
 ST. CLAIR COUNTY

SCALE: VERT. _____
 HORIZ. _____
 DATE: 11/22/02

DRAWN BY: BISHOP
 DESIGNED BY: COLBROOK
 CHECKED BY: COLBROOK

GREENE & BRADFORD, INC.
 REGISTERED PROFESSIONAL ENGINEERS
 1000 N. WASHINGTON ST., SUITE 200
 DECATUR, ILLINOIS 62521
 (618) 244-2270 FAX (618) 244-2271

COMPUTER FILE NO.
 ROADREMOVALS
 PROJECT 02076
 7/30/08-MDS

IDOTPL-50 1"=50' 8/07/00

REMOVAL & ADJUSTMENT - FAP 609 (IL RTE. 163) ST. CLAIR COUNTY
 STA. 101+00 TO STA. 116+00