

F.A.P. RTE.	SECTION	COUNTY	TOTAL SHEETS	SHEET NO.
609	***	ST. CLAIR	350	43
STA. 71+00		TO STA. 86+00		
FED. ROAD DIST. NO.		ILLINOIS FED. AID PROJECT		
*** 76RS-3, 76-2BR-21				



DESIGN		
INT.	DATE	REASON

PLANS		
NO.	DATE	BY

CHECKS		
INT.	DATE	REASON

PROFILE		
NO.	DATE	BY

CHECKS		
INT.	DATE	REASON

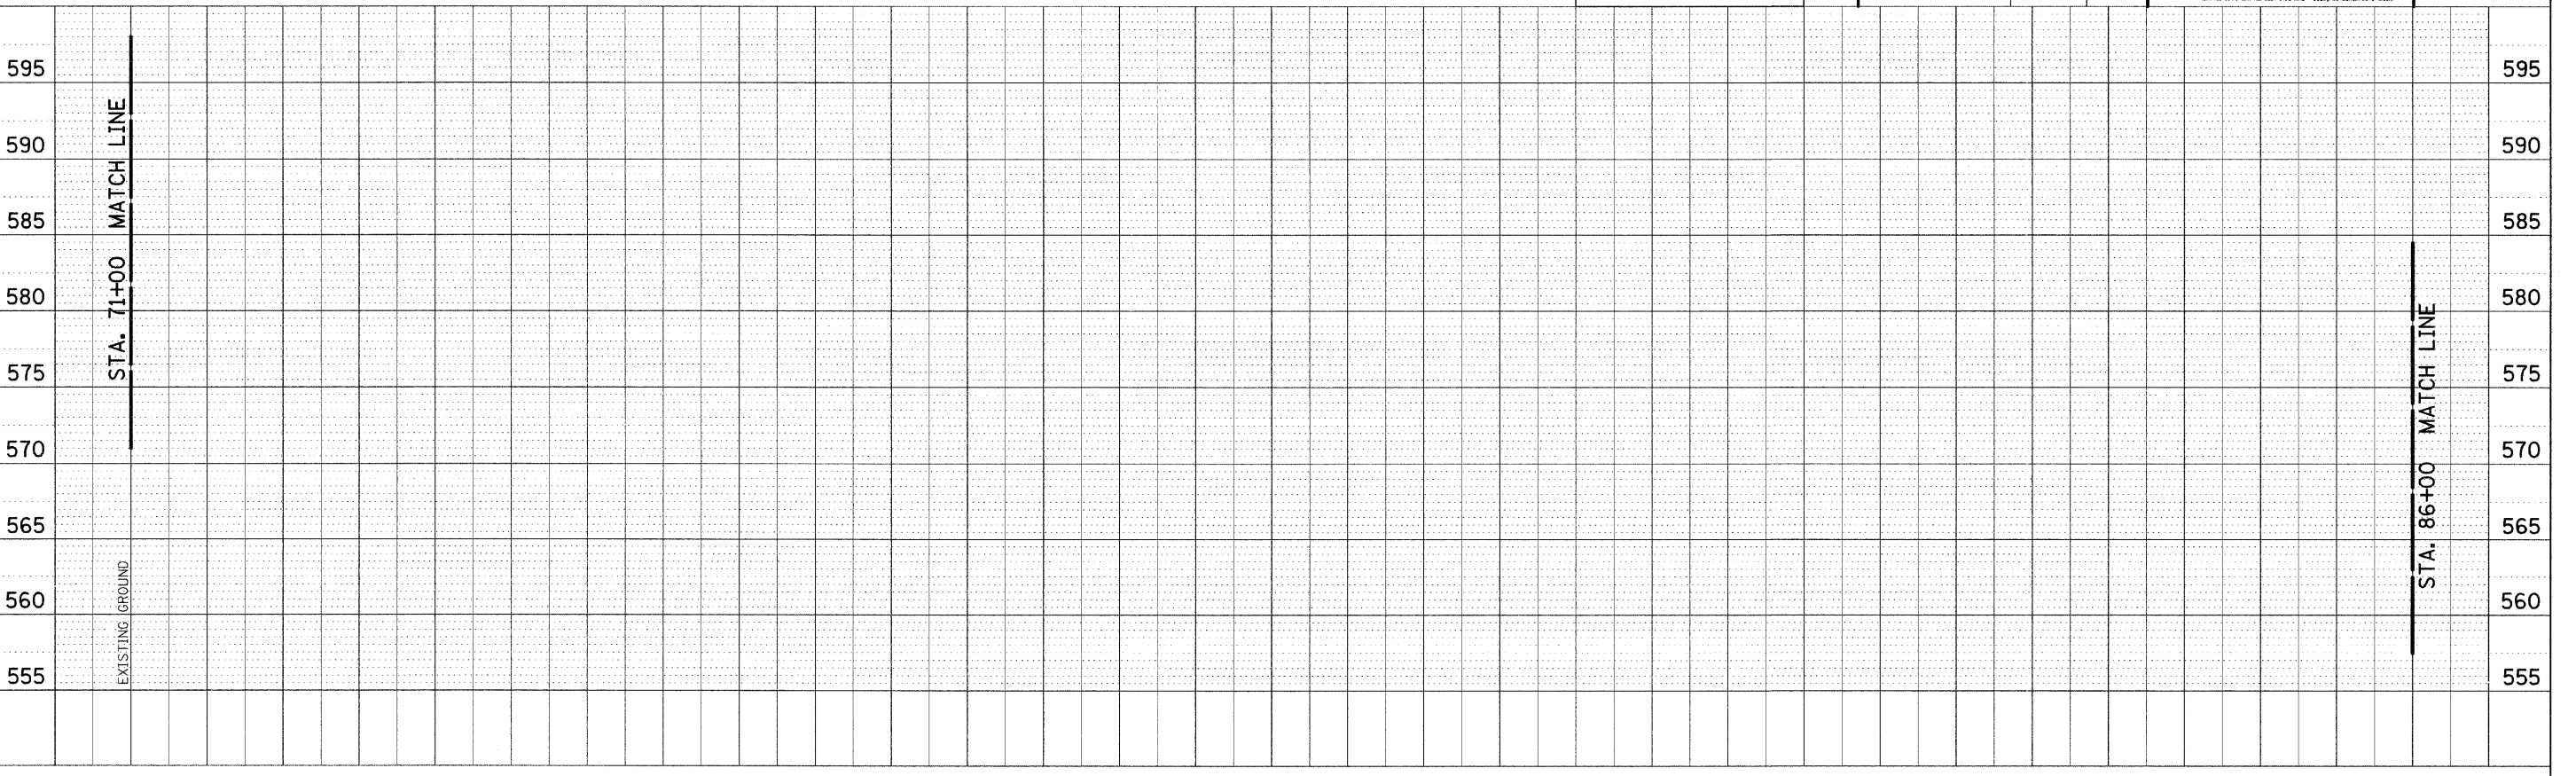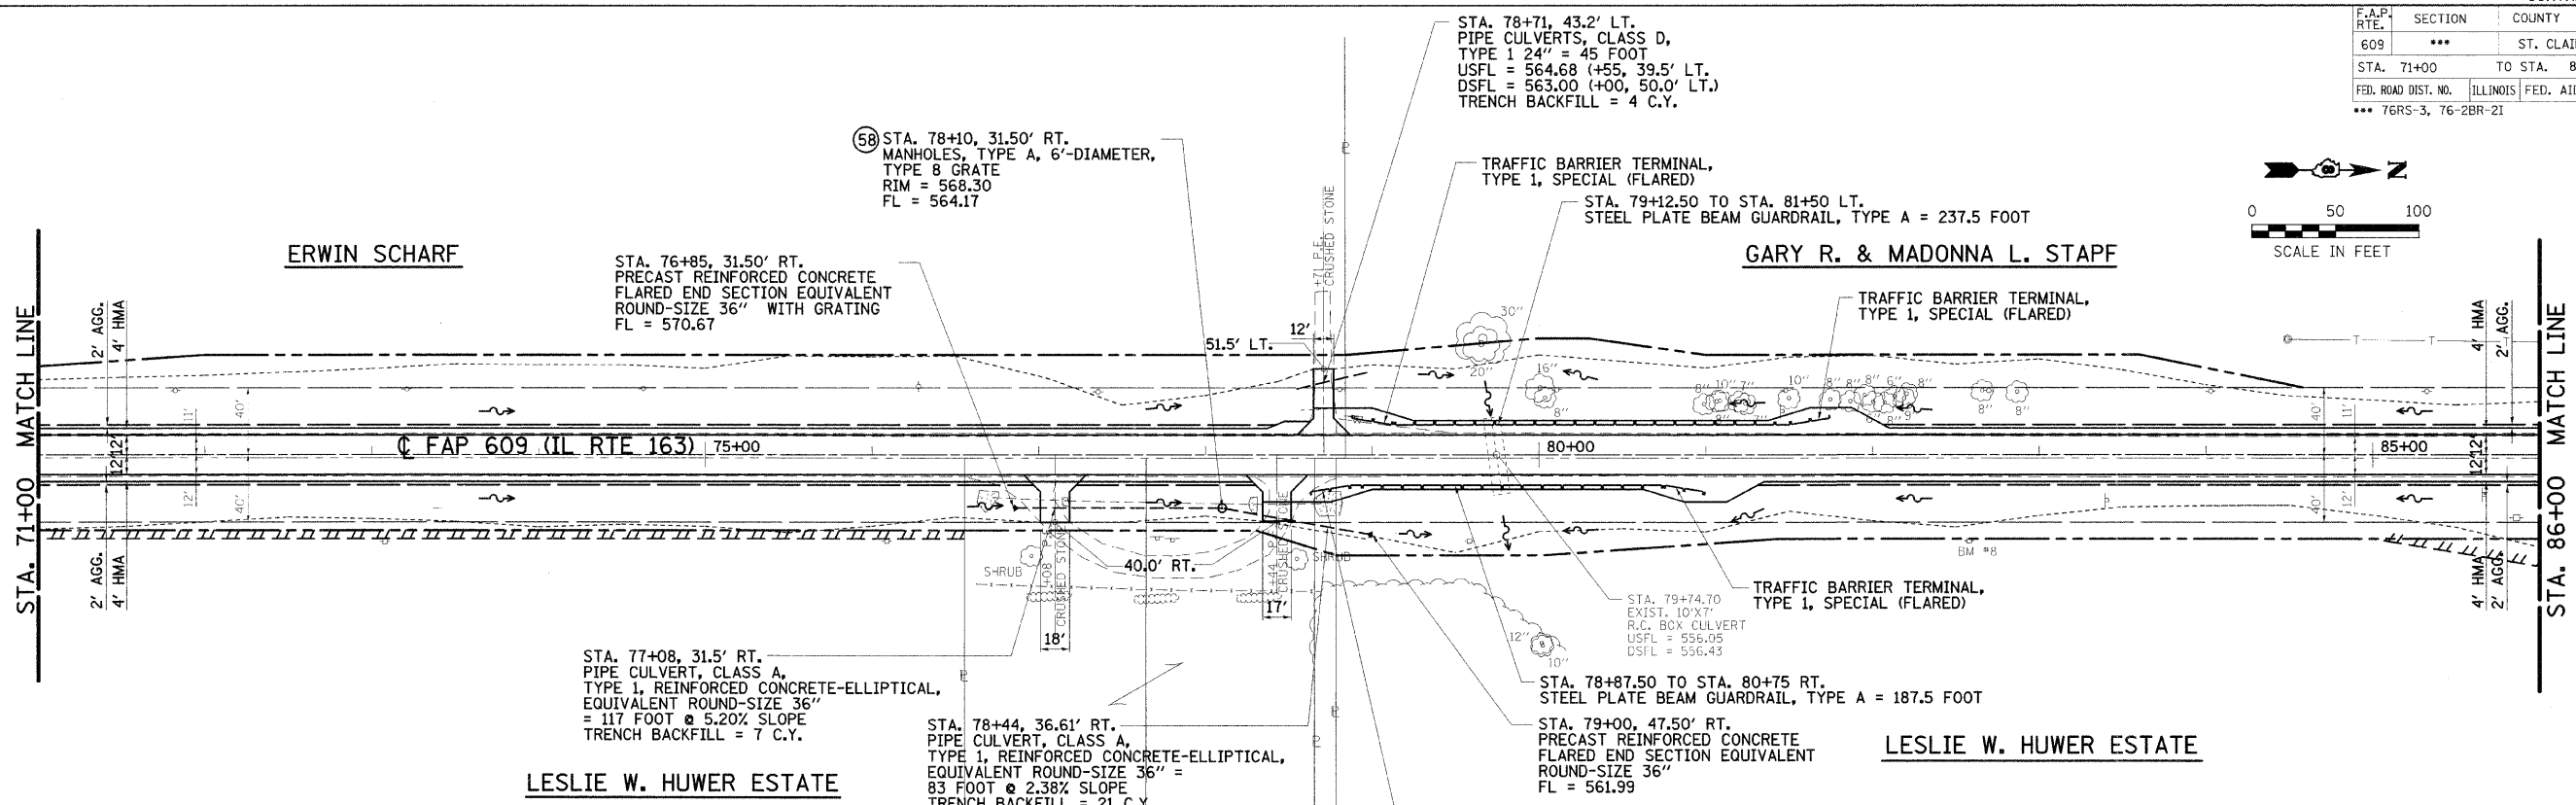

REVISION	DATE	BY
DOT REVIEW	3/17/08	WCB/MDS
DOT REVIEW	9/10/08	WCB/MDS

GREENE & BRADFORD, INC.
 ENGINEERS & ARCHITECTS
 1001 W. BROADWAY, SUITE 200
 SPRINGFIELD, ILLINOIS 62760
 (217) 244-2211 • FAX (217) 244-1188 • www.greenebradford.com

COMPUTER FILE NO. PLN163B_V8-04
PROJECT 02076
1/09/08-MDS