


REVISION	DATE	BY


GREENE & BRADFORD, INC.
 CIVIL ENGINEERS
 200 WEST 11TH STREET, SUITE 200
 SPRINGFIELD, ILLINOIS 62761
 (217) 524-4444 FAX (217) 527-5144 WWW.GREENEANDBRADFORD.COM

COMPUTER FILE NO. PROFSTGA.dgn	F.A.P. RTE. 609	SECTION ***	COUNTY ST. CLAIR	TOTAL SHEETS 350	SHEET NO. 54
PROJECT 07021	STA. TO STA.				
5/23/08-MDS	FED. ROAD DIST. NO. ILLINOIS FED. AID PROJECT				


IL RTE 163

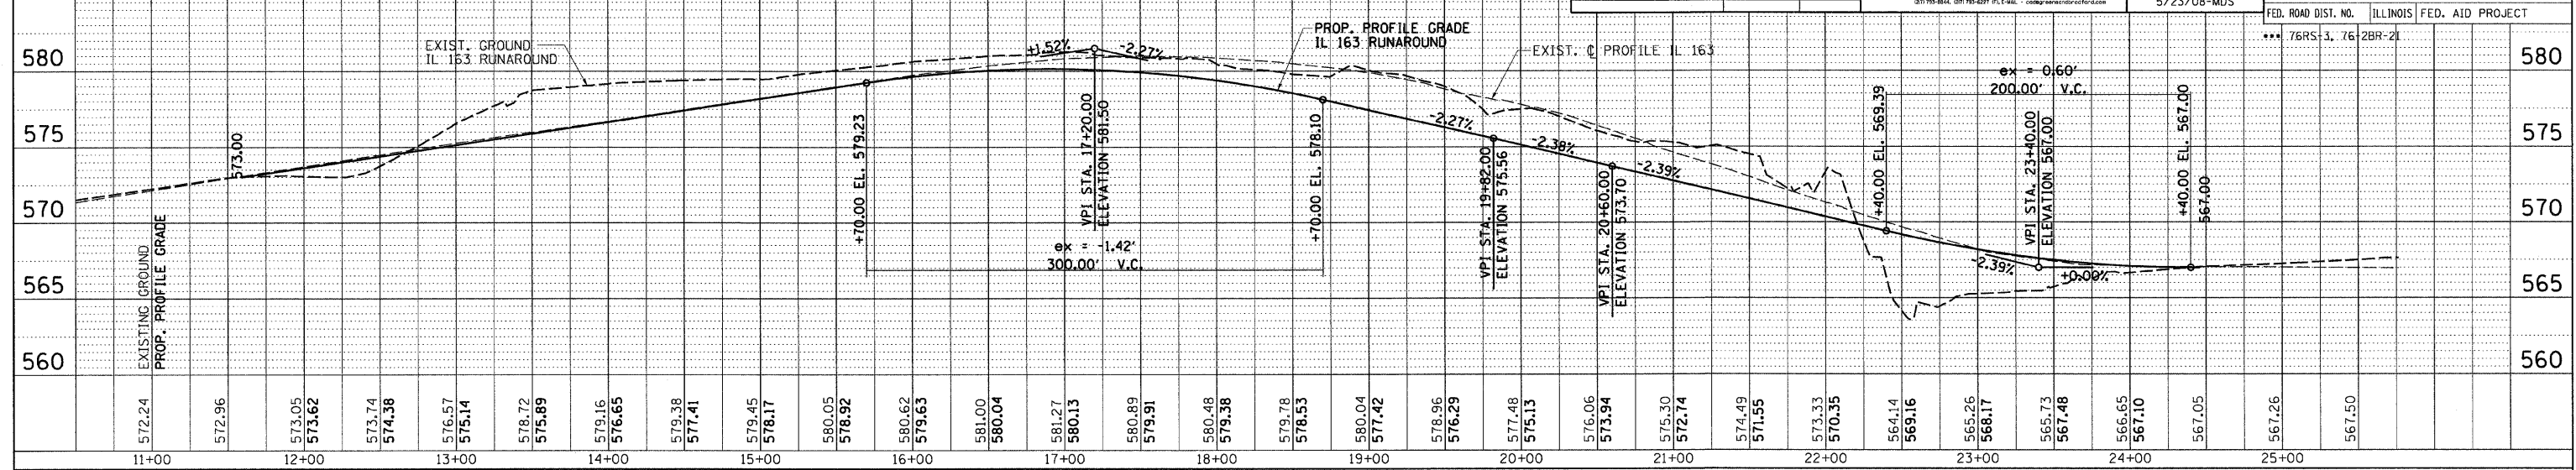


ZINGG ROAD

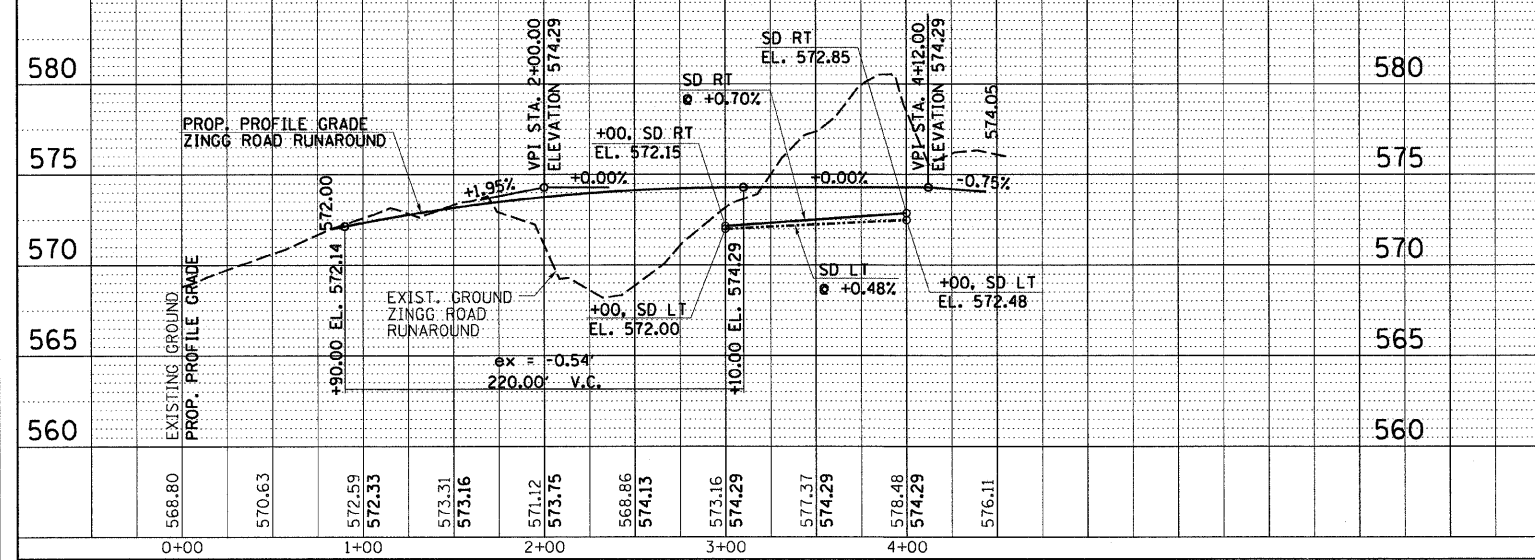

STAFF FARM TEMPORARY ENTRANCE

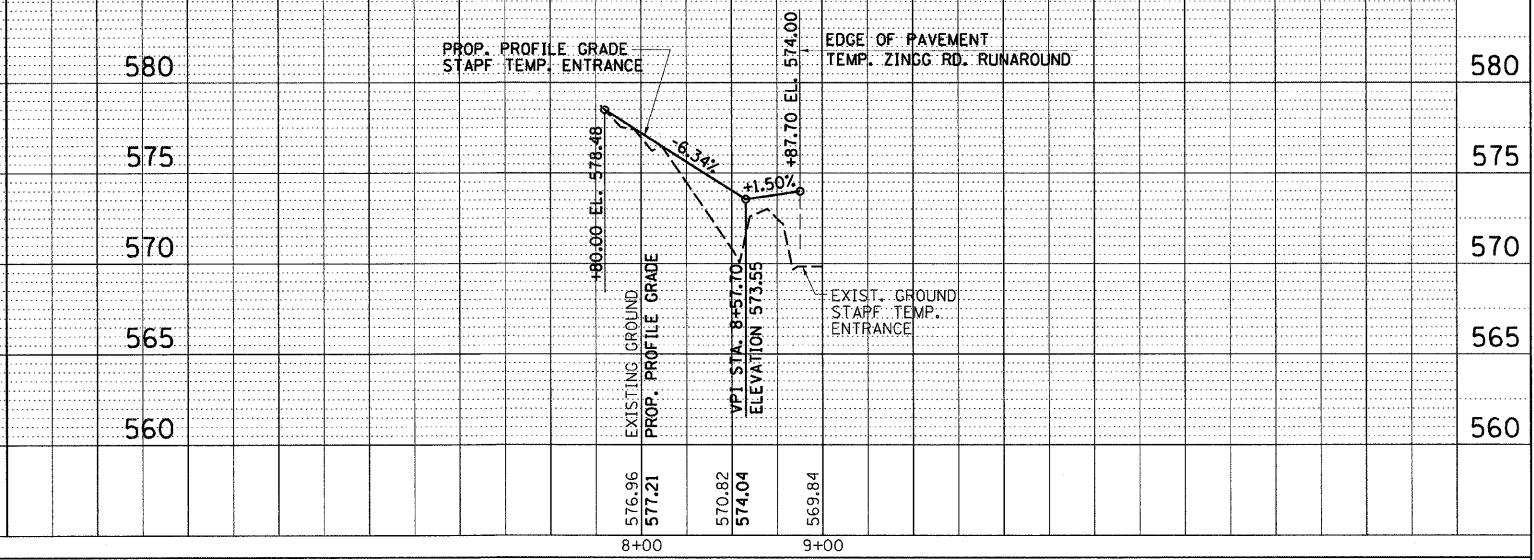

MINE HAUL ROAD

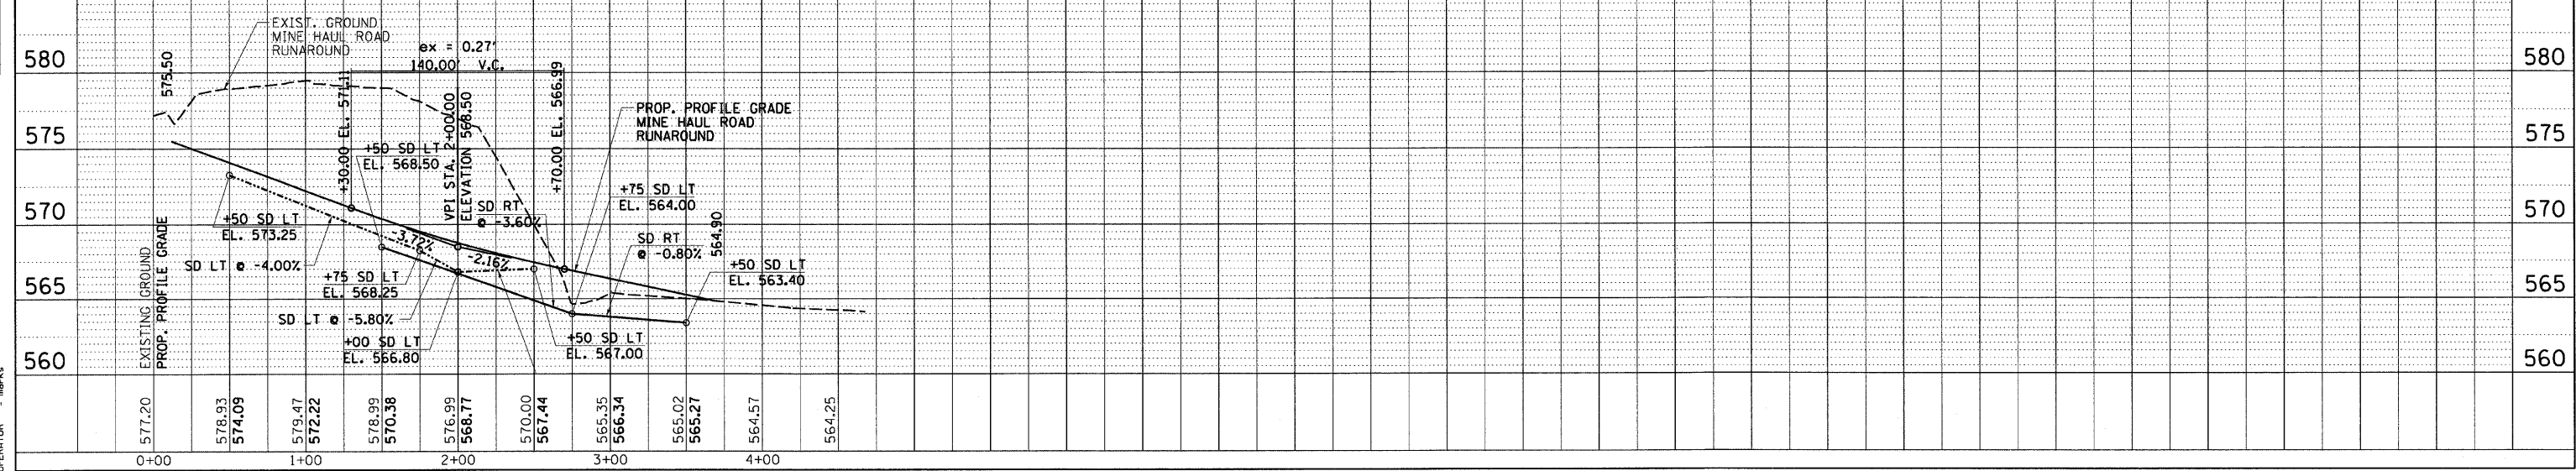

PLAN
 DATE: _____ BY: _____
 CHECKED: _____
 DRAWN: _____
 NO. _____

PROFILE
 DATE: _____ BY: _____
 CHECKED: _____
 DRAWN: _____
 NO. _____

PLOT DATE: 7/31/2008 3:28:04 PM
 FILE NAME: J:\A\2076\URAMINDS\PROFSTGA.dgn
 MODEL: STAGE
 SCALE: 1" = 40'
 PLOT DRIVER: TUSTW08.PS.LIC\CAL.PLT
 OPERATOR: moras