



F.A. RTE.	SECTION	COUNTY	TOTAL SHEETS	SHEET NO.
609	***	ST. CLAIR	350	71
STA. 20+00		TO STA. 26+00		
FED. ROAD DIST. NO.		ILLINOIS FED. AID PROJECT		
*** 76RS-3, 76-2BR-21				

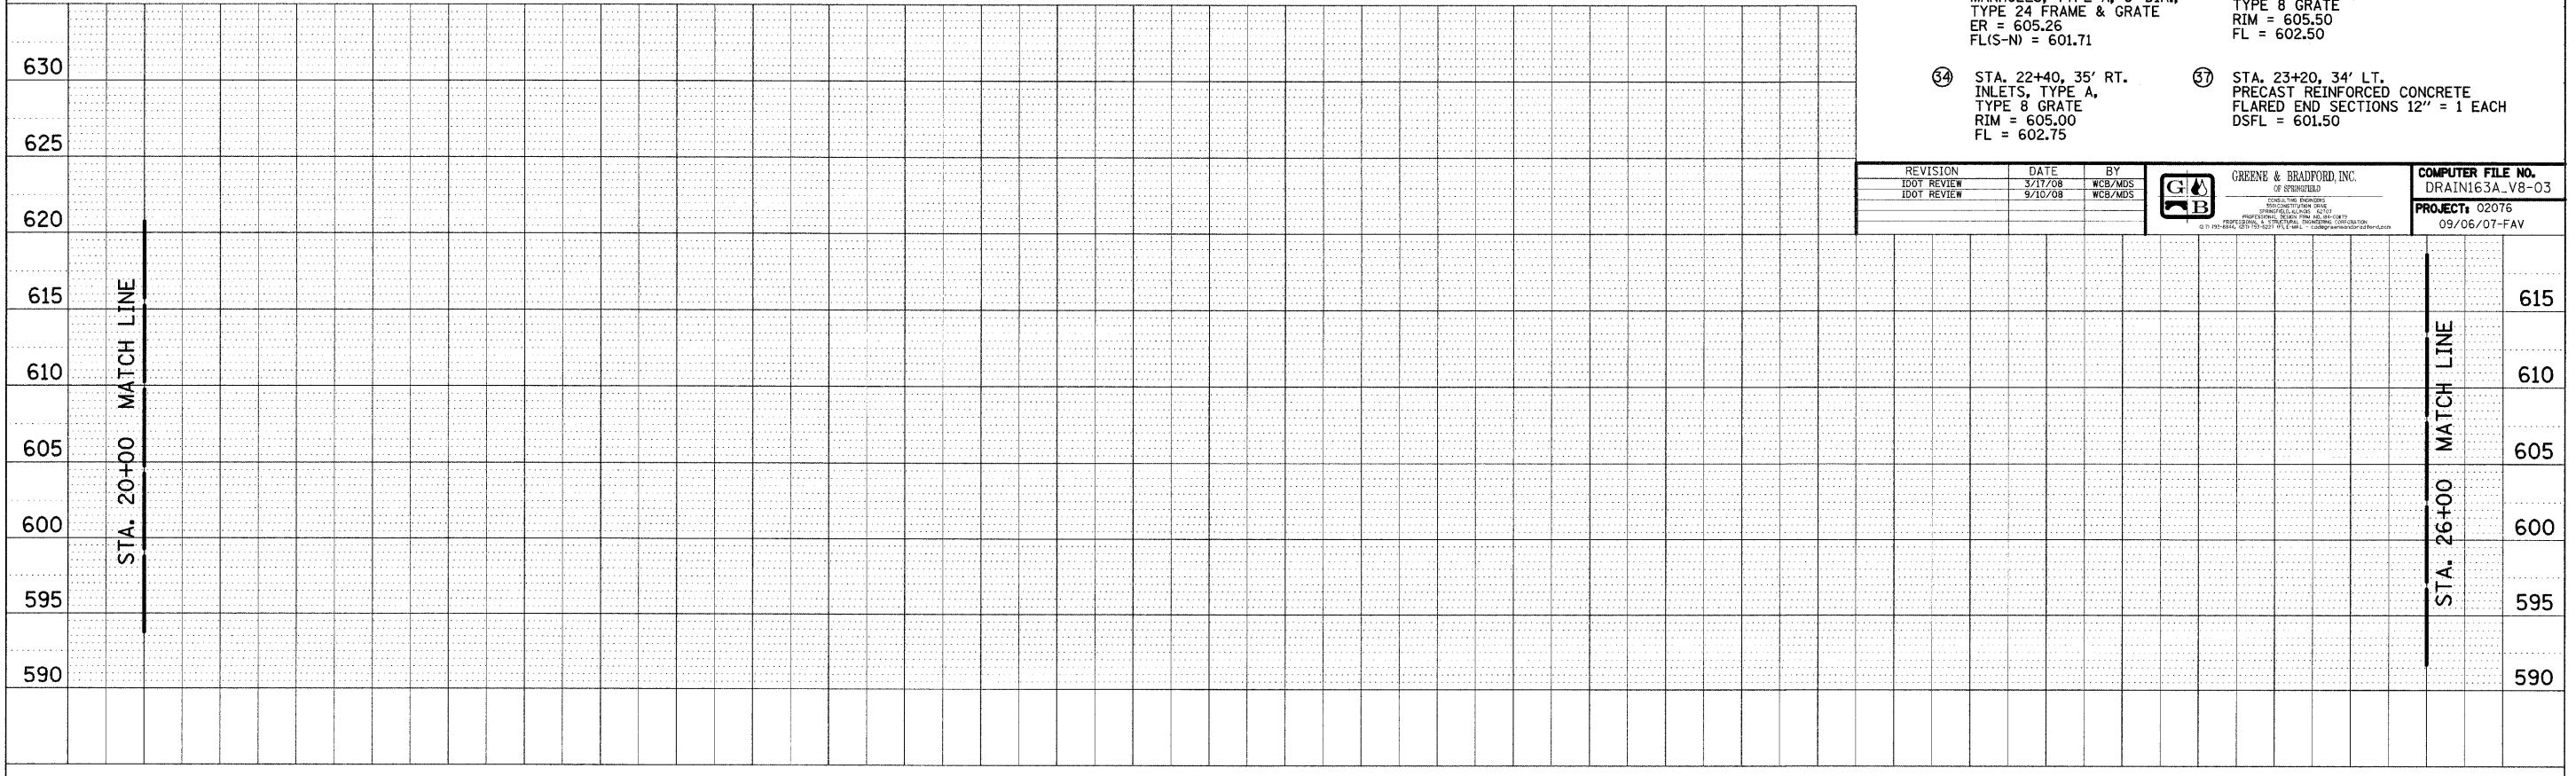

- 23 STA. 20+00, 14' RT. MANHOLES, TYPE A, 5'-DIA., TYPE 24 FRAME AND GRATE RIM = 607.07 FL(S-N) = 603.01 FL(W) = 603.99
- 24 STA. 20+00, 14' LT. INLETS, TYPE A, TYPE 24 FRAME AND GRATE ER = 607.07 FL = 604.07
- 25 STA. 20+70, 14' RT. MANHOLES, TYPE A, 6'-DIA., TYPE 24 FRAME AND GRATE ER = 606.54 FL(S-N) = 602.76 FL(W) = 603.27 FL(E) = 603.27
- 26 STA. 20+70, 14' LT. INLETS, TYPE A, TYPE 24 FRAME AND GRATE ER = 606.54 FL = 603.54
- 27 STA. 20+65, 33' RT. INLETS, TYPE A, TYPE 8 GRATE RIM = 606.75 FL = 603.75
- 28 STA. 21+60, 14' RT. MANHOLES, TYPE A, 6'-DIA., TYPE 24 FRAME AND GRATE ER = 606.07 FL(S-N) = 602.40 FL(W) = 602.79 FL(E) = 602.79
- 29 STA. 21+60, 14' LT. INLETS, TYPE A, TYPE 24 FRAME AND GRATE ER = 606.07 FL = 603.07
- 30 STA. 21+50, 33' RT. INLETS, TYPE A, TYPE 8 GRATE RIM = 605.75 FL = 603.00
- 31 STA. 22+45, 14' RT. MANHOLES, TYPE A, 6'-DIA., TYPE 24 FRAME AND GRATE ER = 605.62 FL(S-N) = 602.02 FL(W) = 602.45 FL(E) = 602.45

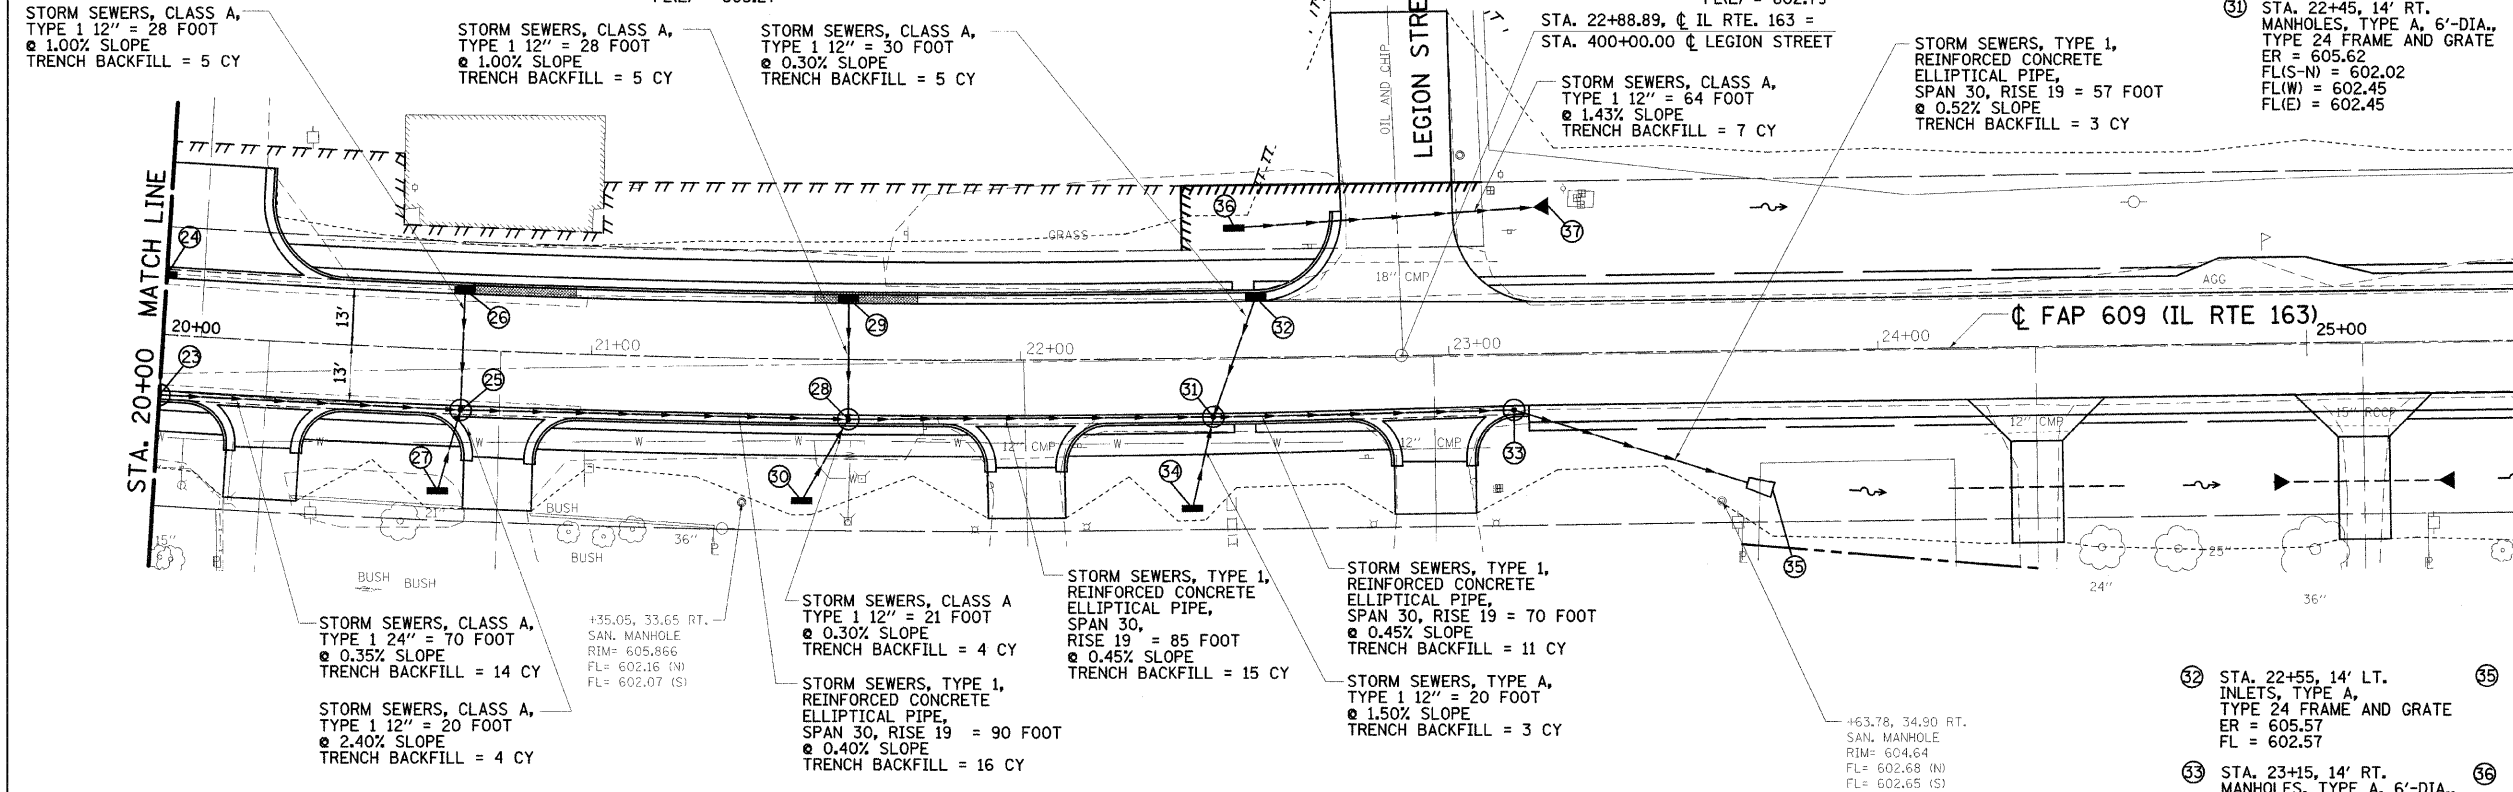

- 32 STA. 22+55, 14' LT. INLETS, TYPE A, TYPE 24 FRAME AND GRATE ER = 605.57 FL = 602.57
- 33 STA. 23+15, 14' RT. MANHOLES, TYPE A, 6'-DIA., TYPE 24 FRAME & GRATE ER = 605.26 FL(S-N) = 601.71
- 34 STA. 22+40, 35' RT. INLETS, TYPE A, TYPE 8 GRATE RIM = 605.00 FL = 602.75
- 35 STA. 23+75, 32.5' RT. PRECAST REINFORCED CONCRETE FLARED END SECTIONS EQUIVALENT ROUND-SIZE 24" = 1 EACH DSFL = 601.38
- 36 STA. 22+50, 30' LT. INLETS, TYPE A, TYPE 8 GRATE RIM = 605.50 FL = 602.50
- 37 STA. 23+20, 34' LT. PRECAST REINFORCED CONCRETE FLARED END SECTIONS 12" = 1 EACH DSFL = 601.50

REVISION	DATE	BY	COMPUTER FILE NO.
DOT REVIEW	3/17/08	WCB/MDS	DRAIN163A_V8-03
DOT REVIEW	9/10/08	WCB/MDS	PROJECT: 02076
			09/06/07-FAV

GREENE & BRADFORD, INC.
OF SPRINGFIELD
CONSULTING ENGINEERS
REGISTERED PROFESSIONAL ENGINEERS
ILLINOIS LICENSE NO. 021-001-001

PLAN

DATE	
BY	
REVIEWED	
PLOTTED	
CHECKED	
NO. OF WAYS CHECKED	
DATE	
NO.	

PROFILE

DATE	
BY	
REVIEWED	
PLOTTED	
CHECKED	
NO. OF WAYS CHECKED	
DATE	
NO.	