


F.A.P. RTE.	SECTION	COUNTY	TOTAL SHEETS	SHEET NO.
609	***	ST. CLAIR	350	99
STA.		TO STA.		
FED. ROAD DIST. NO.		ILLINOIS FED. AID PROJECT		
***76RS-3, 76-2BR-21				

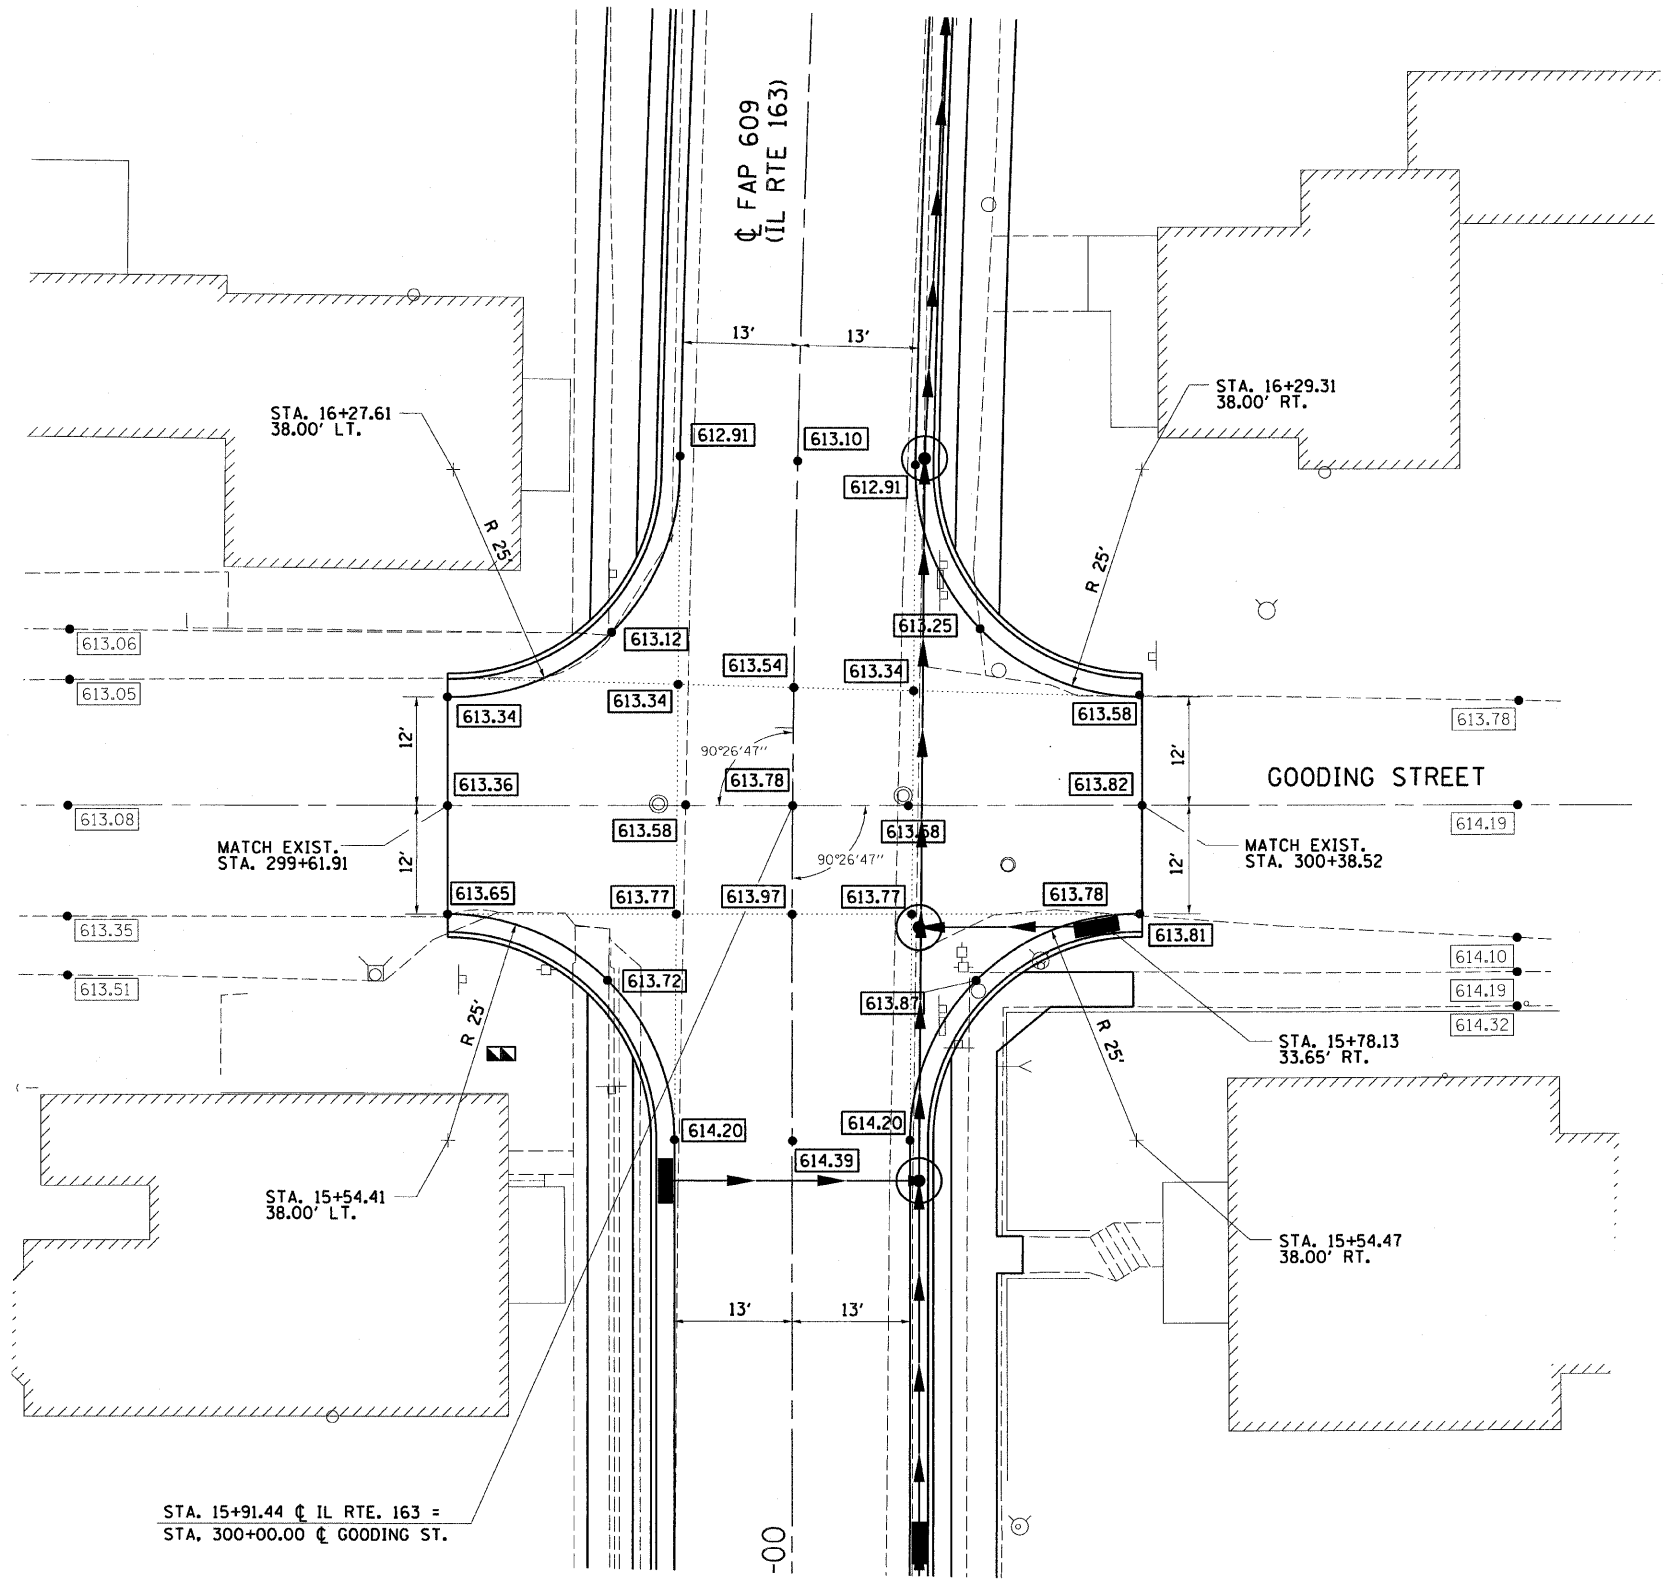

STA. 15+91.44 ϕ IL RTE. 163 =
 STA. 300+00.00 ϕ GOODING ST.

IL RTE. 163 / GOODING STREET INTERSECTION DETAIL

ILLINOIS DEPARTMENT OF TRANSPORTATION
INTERSECTION DETAILS
 FAP 609 (ILLINOIS ROUTE 163)
 SECTION 76RS-3, 76-2BR-21
 ST. CLAIR COUNTY

REVISIONS	
NAME	DATE
IDOT REVIEW	03/08

SCALE: VERT. _____
 HORIZ. _____
 DATE: 11/26/02

DRAWN BY: SUTHEARD
 DESIGNED BY: BOTT
 CHECKED BY: BOTT

GREENE & BRADFORD, INC.
 OF SPRINGFIELD
 CONSULTING ENGINEERS
 3000 CONSTITUTION DRIVE
 SPRINGFIELD, ILLINOIS 62707
 P. 217.770.9800

COMPUTER FILE NO.
 02076INT01-V8-3
PROJECT: 02076
 6/18/07-MDS

DESIGN		
INT.	DATE	REASON

PLOTS & CHECKS		
INT.	DATE	REASON

CHECKS		
INT.	DATE	REASON