


F.A.P. RTE.	SECTION	COUNTY	TOTAL SHEETS	SHEET NO.
609	***	ST. CLAIR	350	102
STA.		TO STA.		
FED. ROAD DIST. NO.		ILLINOIS	FED. AID PROJECT	
***76RS-3, 76-2BR-21				

DESIGN		
INT.	DATE	REASON


PLOTS & CHECKS			
INT.	DATE	NO.	REASON

CHECKS		
INT.	DATE	REASON

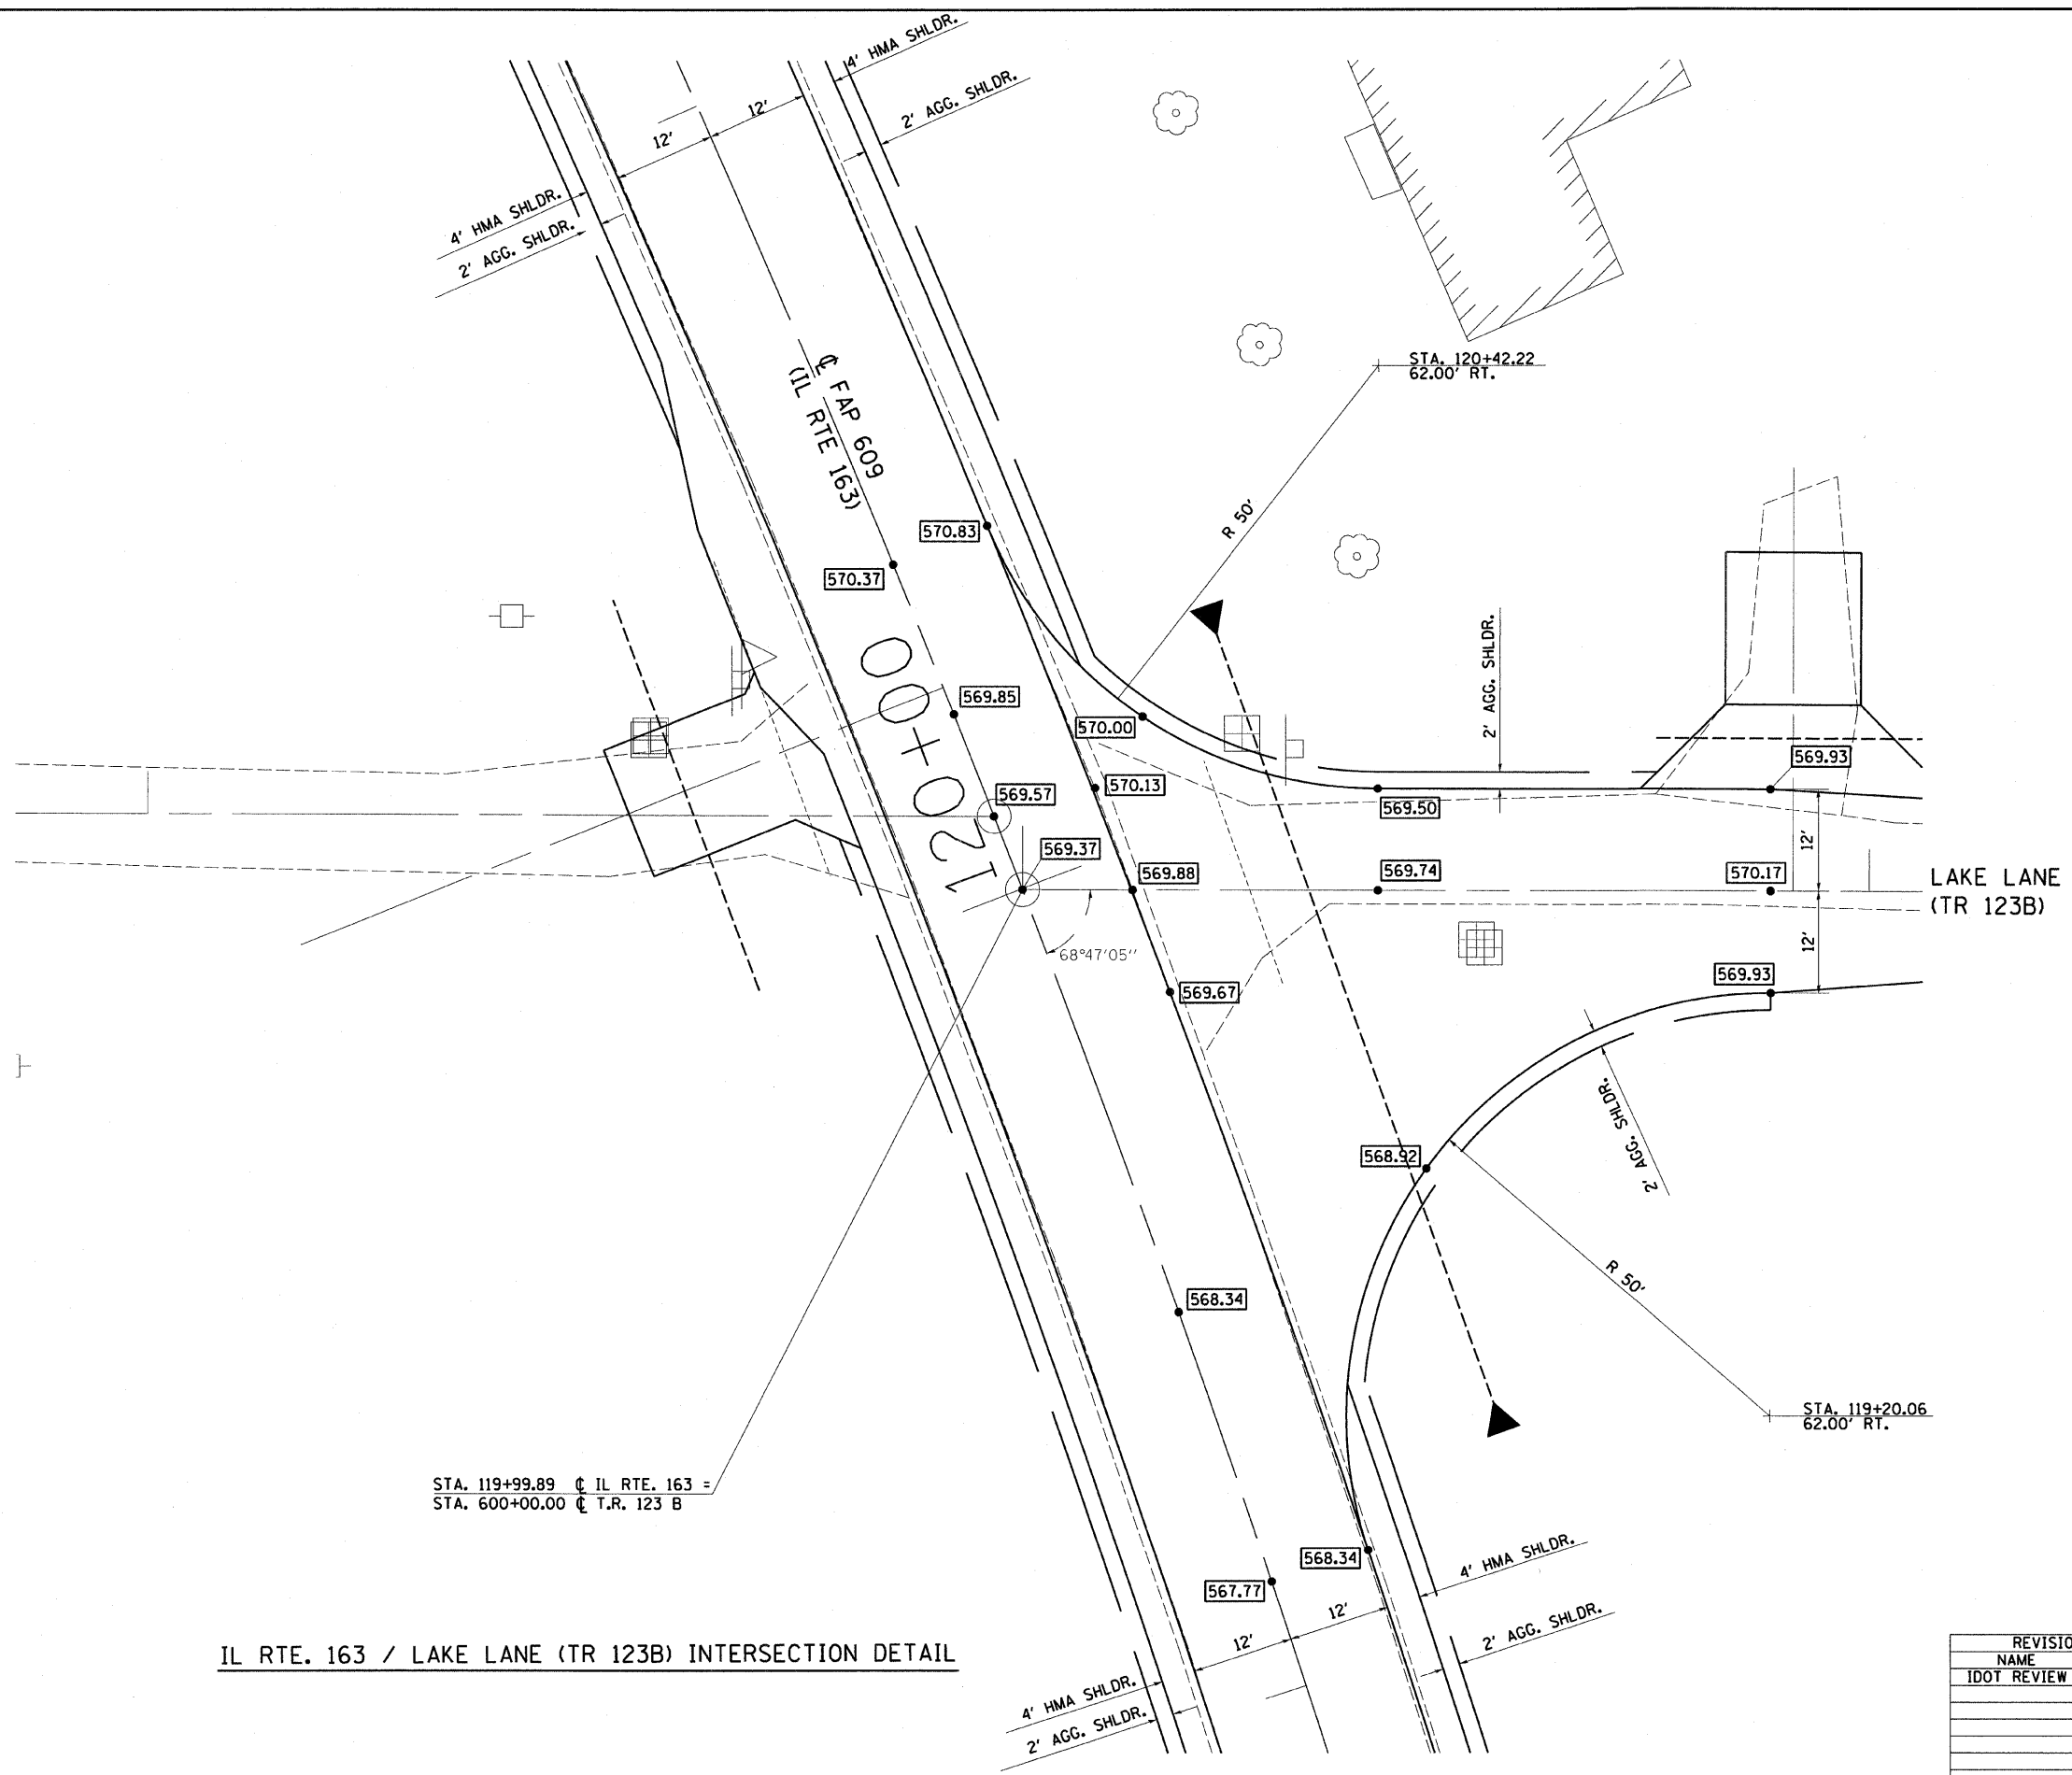

IL RTE. 163 / LAKE LANE (TR 123B) INTERSECTION DETAIL

STA. 119+99.89 \dot{C} IL RTE. 163 =
 STA. 600+00.00 \dot{C} T.R. 123 B

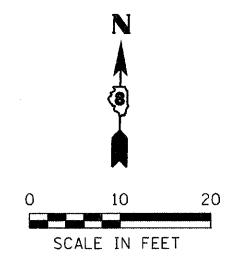

REVISIONS		
NAME	DATE	
IOOT REVIEW	03/08	

ILLINOIS DEPARTMENT OF TRANSPORTATION
INTERSECTION DETAILS
 FAP 609 (ILLINOIS ROUTE 163)
 SECTION 76RS-3, 76-2BR-21
 ST. CLAIR COUNTY

SCALE: VERT. _____
 HORIZ. _____
 DATE: 11/26/02

DRAWN BY: SUTHEARD
 DESIGNED BY: BOTT
 CHECKED BY: BOTT

GREENE & BRADFORD, INC.
 OF SPRINGFIELD
 CONSULTING ENGINEERS
 360 CONSTITUTION DRIVE
 SPRINGFIELD, ILLINOIS 62767
 217-793-8844

COMPUTER FILE NO.
 02076INT02_V8
 PROJECT: 02076
 6/19/07-MDS