
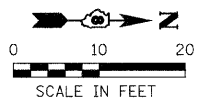


F.A.P. RTE.	SECTION	COUNTY	TOTAL SHEETS	SHEET NO.
609	***	ST. CLAIR	350	112
STA.		TO STA.		
FED. ROAD DIST. NO.		ILLINOIS	FED. AID PROJECT	
*** 76RS-3, 76-2BR-21				

DESIGN		
INT.	DATE	REASON

PLOTS & CHECKS			
INT.	DATE	NO.	REASON

CHECKS		
INT.	DATE	REASON

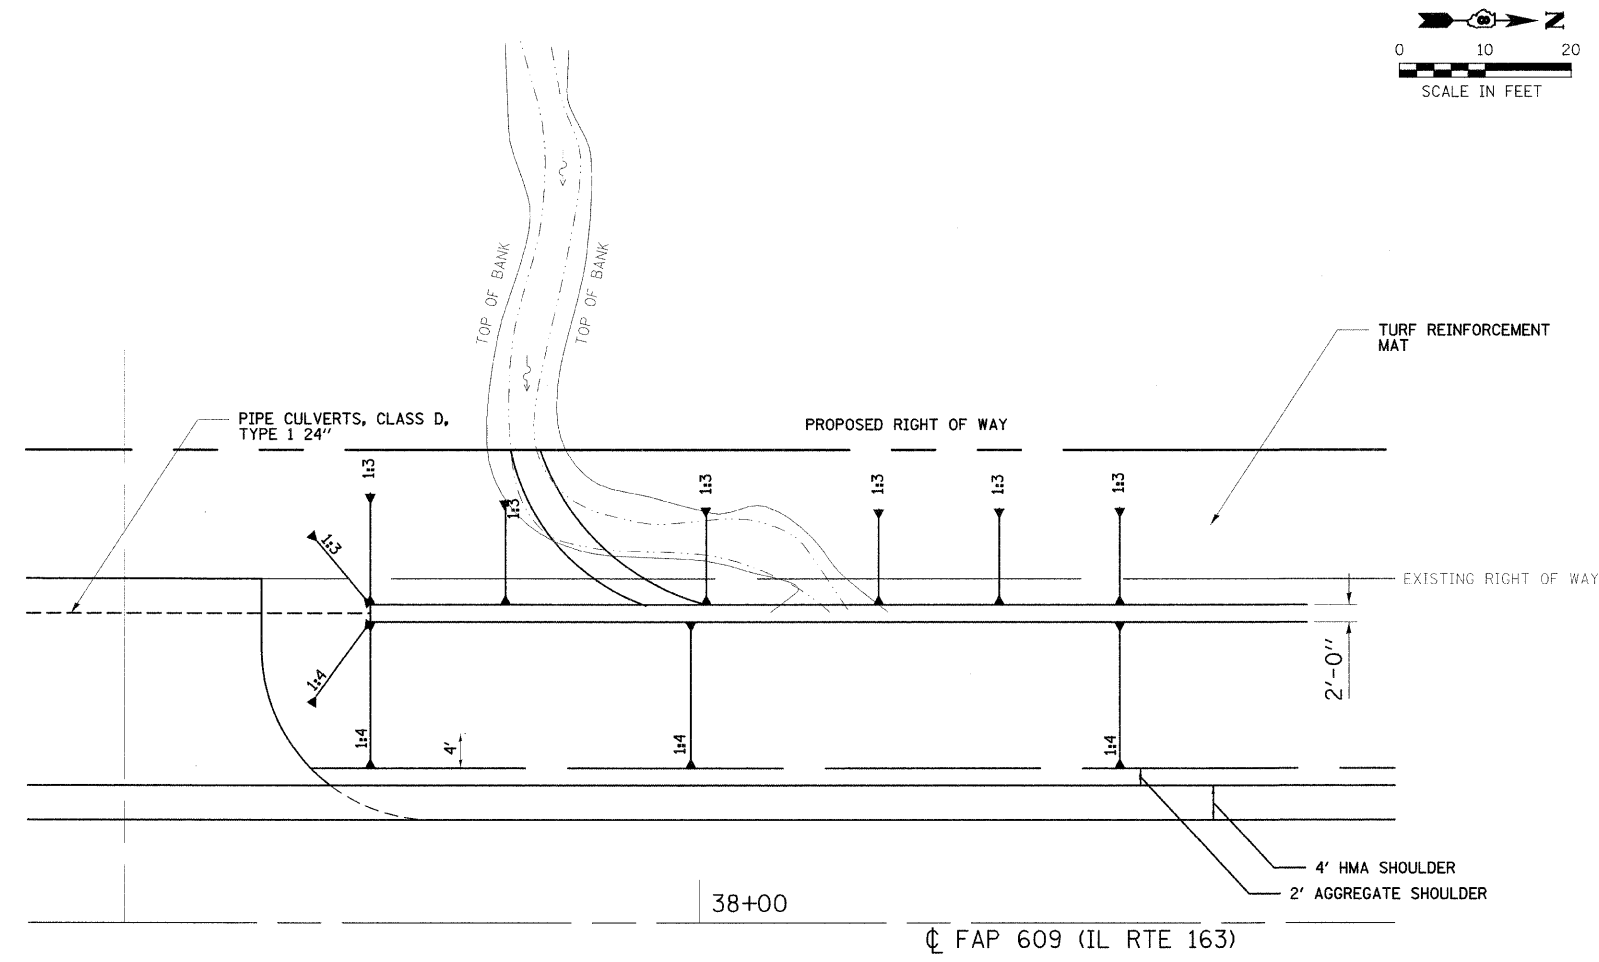

DITCH COMBINATION DETAIL
STA. 38+00

ILLINOIS DEPARTMENT OF TRANSPORTATION
DETAILS
FAP 609 (IL RTE. 163)
SECTION 76RS-3, 76-2BR-21
ST. CLAIR COUNTY

SCALE: VERT. _____
HORIZ. _____
DATE 9/12/07

DRAWN BY: SUTHEARD
DESIGNED BY: BOTT
CHECKED BY: BOTT

REVISIONS

NAME	DATE
IDOT REVIEW	03/08

GREENE & BRADFORD, INC.
OF SPRINGFIELD
CONSULTING ENGINEERS
SPECIALIZING IN HIGHWAY DESIGN
(EST.) 1962-1964

COMPUTER FILE NO.
DETAILS01-2

PROJECT: 02076
09/27/07-FAV