


F.A.P. RTE.	SECTION	COUNTY	TOTAL SHEETS	SHEET NO.
609	***	ST. CLAIR	350	114
STA.		TO STA.		
FED. ROAD DIST. NO.		ILLINOIS	FED. AID PROJECT	
*** 76RS-3, 76-2BR-21				

END OF SWALE DETAIL
FROM STA. 47+50 TO STA. 50+00

DESIGN		
INT.	DATE	REASON

PLOTS & CHECKS			
INT.	DATE	NO.	REASON

CHECKS		
INT.	DATE	REASON

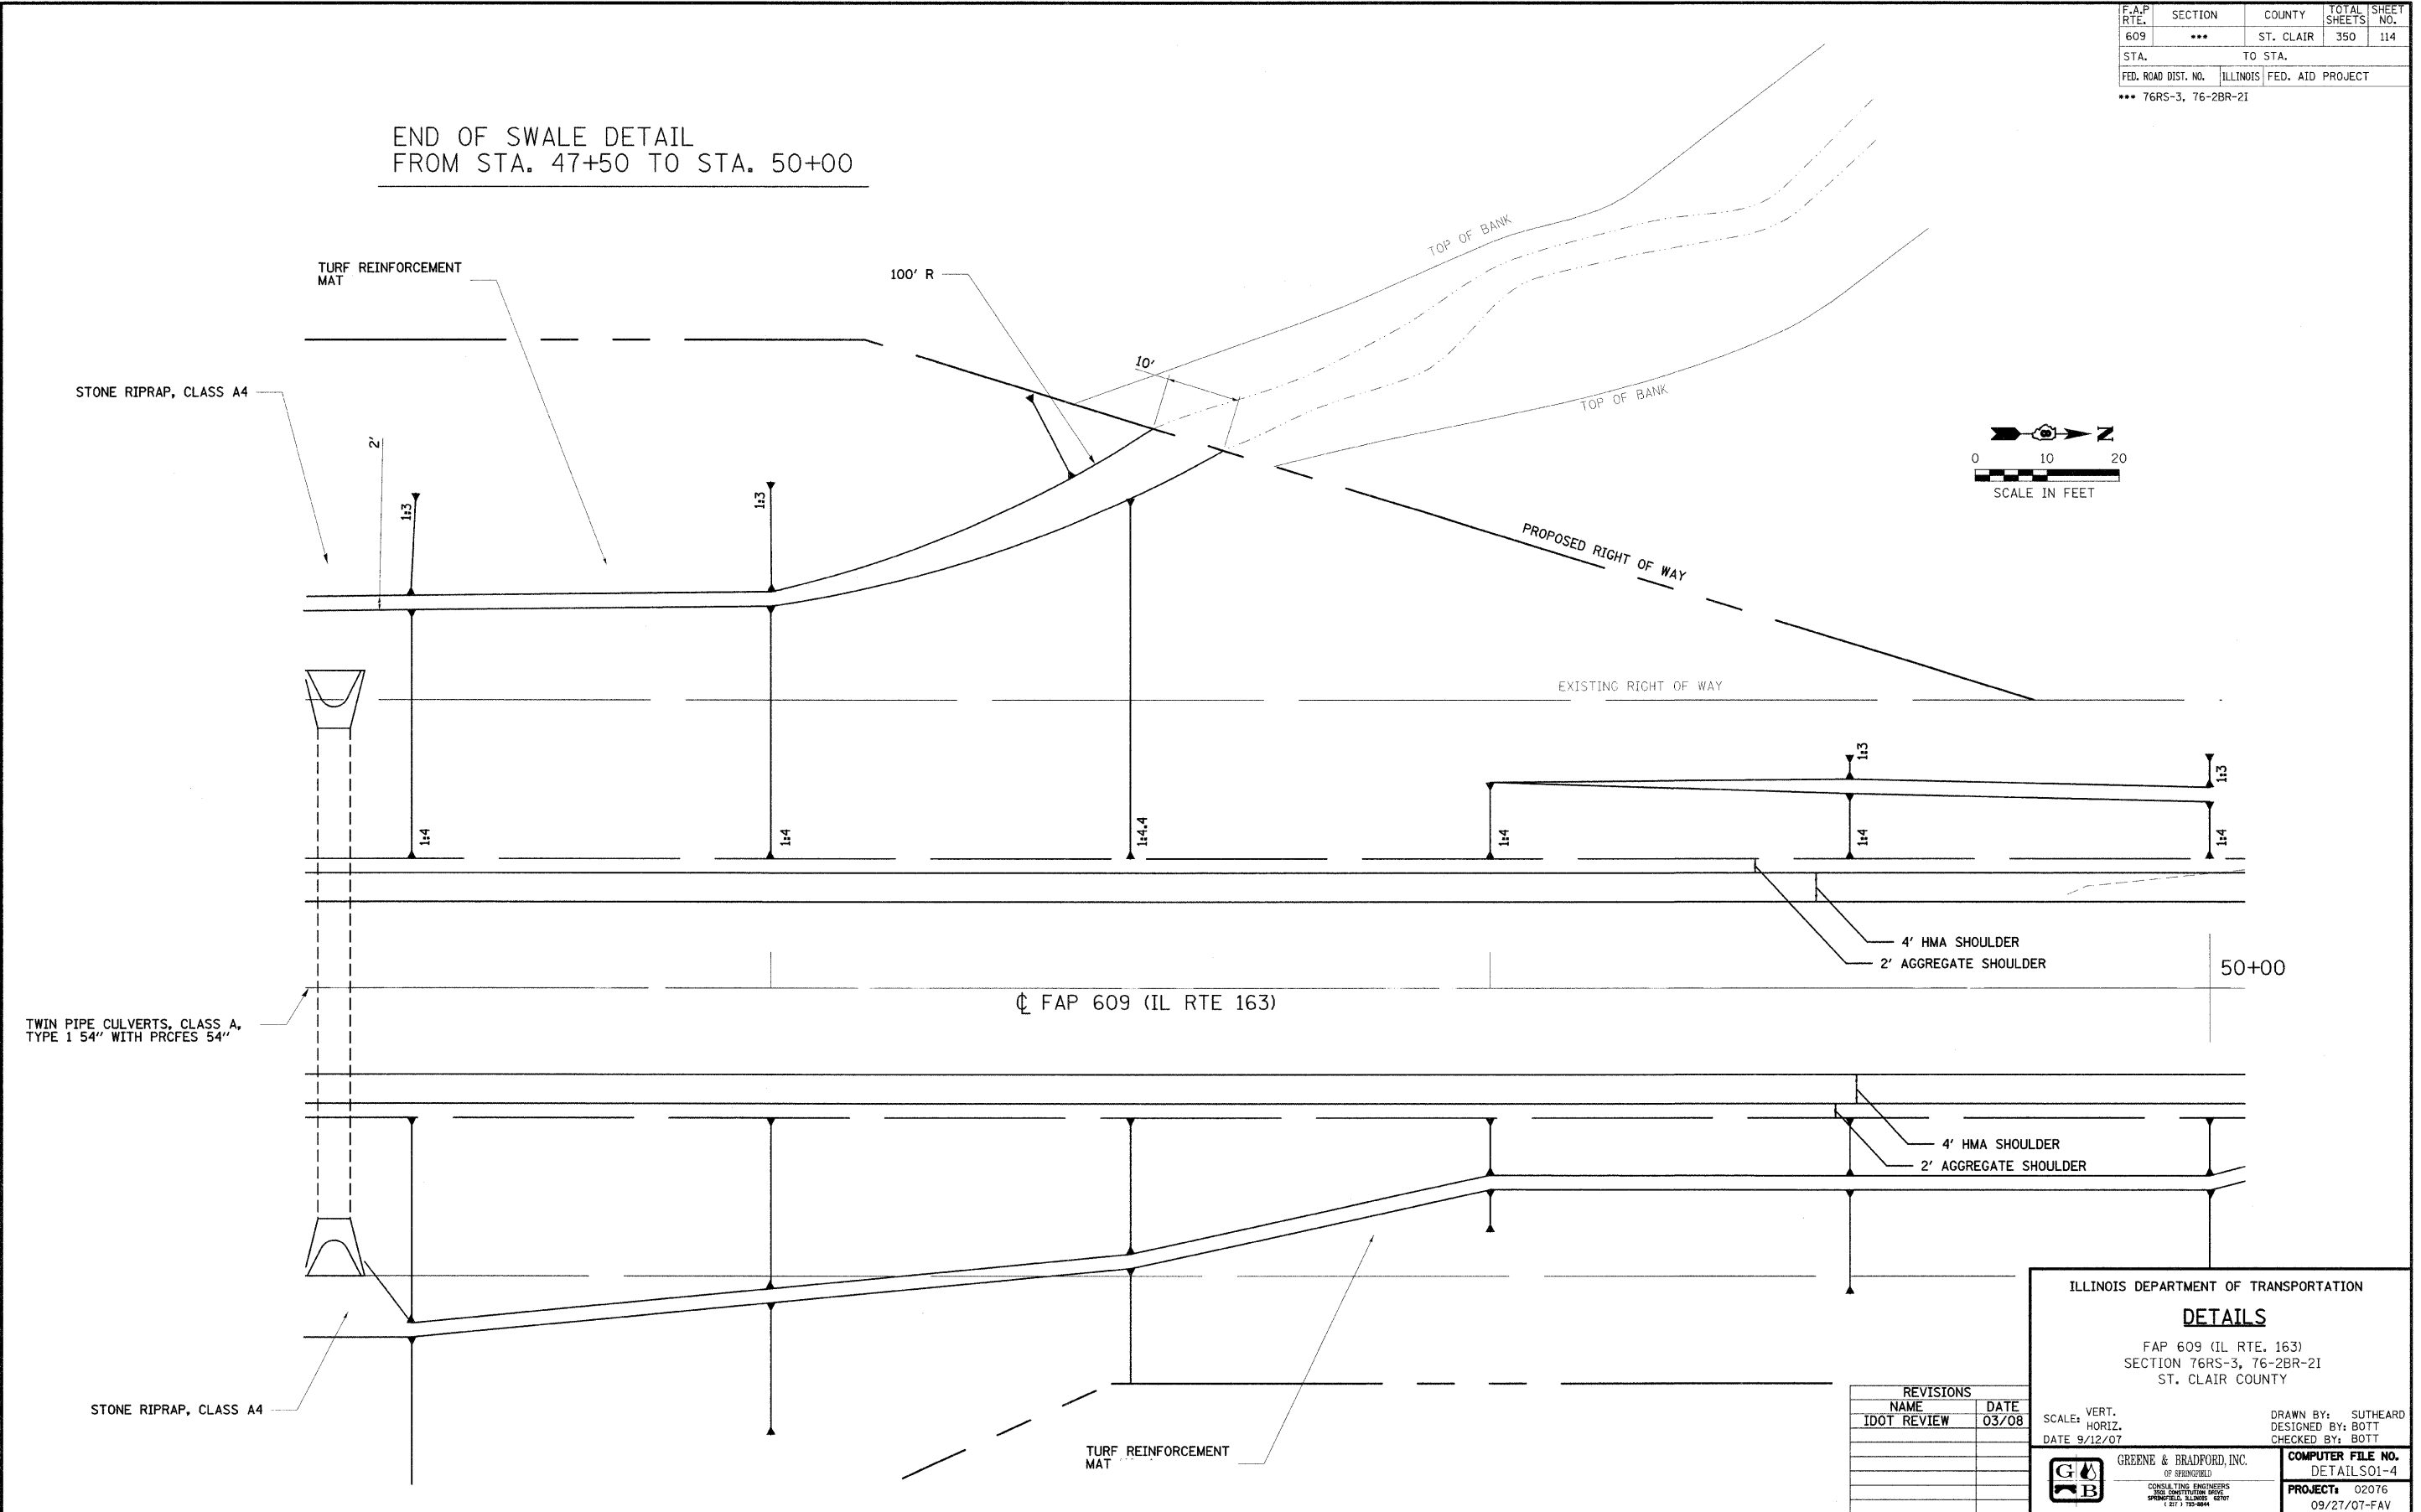

ILLINOIS DEPARTMENT OF TRANSPORTATION
DETAILS
FAP 609 (IL RTE. 163)
SECTION 76RS-3, 76-2BR-21
ST. CLAIR COUNTY

SCALE: VERT. _____
HORIZ. _____
DATE 9/12/07

DRAWN BY: SUTHEARD
DESIGNED BY: BOTT
CHECKED BY: BOTT

REVISIONS
NAME _____ DATE _____
IDOT REVIEW _____

GREENE & BRADFORD, INC.
OF SPRINGFIELD
CONSULTING ENGINEERS
202 SOUTH MAIN STREET
SPRINGFIELD, ILLINOIS 62761
(618) 752-8844

COMPUTER FILE NO.
DETAILS01-4
PROJECT: 02076
09/27/07-FAV