


F.A.P. RTE.	SECTION	COUNTY	TOTAL SHEETS	SHEET NO.
609	...	ST. CLAIR	350	124
STA.		TO STA.		
FED. ROAD DIST. NO.		ILLINOIS	FED. AID PROJECT	
... 76RS-3, 76-2BR-21				


DESIGN		
INT.	DATE	REASON

PLOTS & CHECKS		
INT.	DATE	REASON

CHECKS		
INT.	DATE	REASON

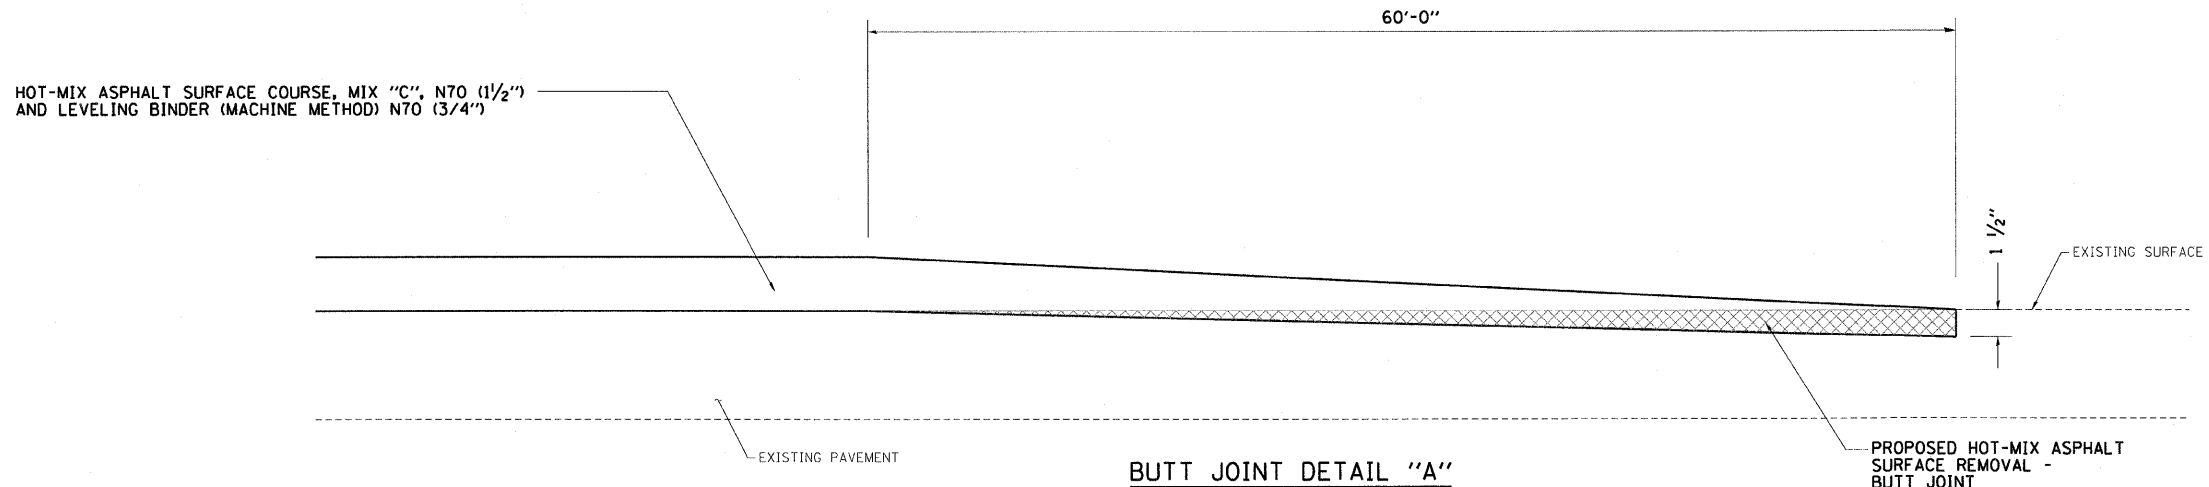

BUTT JOINT DETAIL "A"
 (NOT TO SCALE)
 ILLINOIS ROUTE 163 - STA. 136+00.00
 ZINGG ROAD - STA. 498+50.00
 MINE HAUL ROAD - STA. 502+50.00

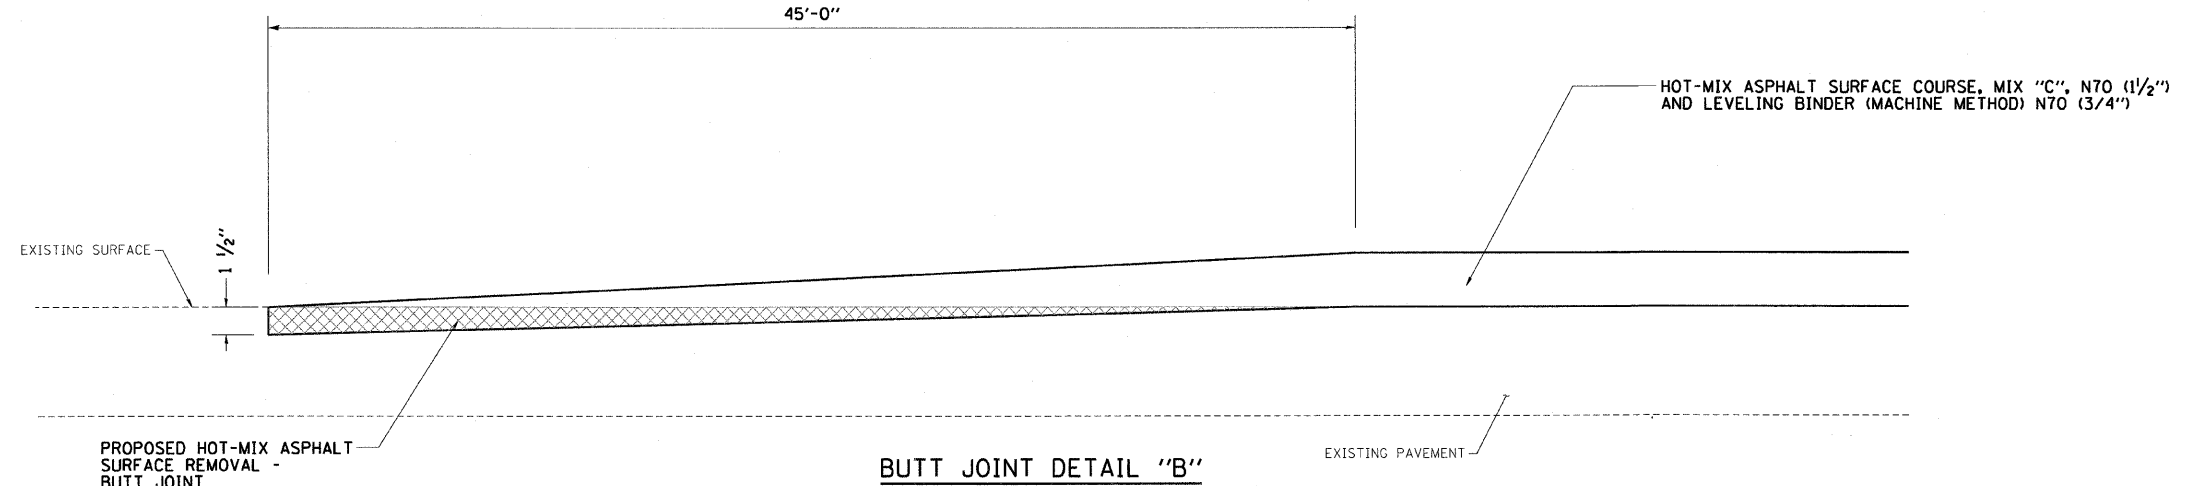

BUTT JOINT DETAIL "B"
 (NOT TO SCALE)
 LAKE LANE - STA. 601+88.34

REVISIONS	
NAME	DATE
IDOT REVIEW	MAR/08

ILLINOIS DEPARTMENT OF TRANSPORTATION

BUTT JOINT DETAIL

FAP 609 (ILLINOIS ROUTE 163)
 SECTION 76RS-3, 76-2BR-21
 ST. CLAIR COUNTY

VERT. SCALE: HORIZ.
 DATE: 11/26/02

DRAWN BY: BISHOP
 DESIGNED BY: COLBROOK
 CHECKED BY: COLBROOK

GREENE & BRADFORD, INC.
 OF SPRINGFIELD
 CONSULTING ENGINEERS
 2800 CONSTITUTION DRIVE
 SPRINGFIELD, ILLINOIS 62707
 P. 217.770.8400

COMPUTER FILE NO.
 BUTTJOINT-A
 PROJECT: 02076
 08/14/07-MML