


F.A.P. RTE.	SECTION	COUNTY	TOTAL SHEETS	SHEET NO.
609	***	ST. CLAIR	350	147
STA. 20+75.00		TO STA. 21+00.00		
FED. ROAD DIST. NO.	ILLINOIS FED. AID PROJECT			
*** 76RS-3, 76-2BR-21	70	80		

DATE	BY
SURVEYED	PLOTTED
NO.	NO.
AREAS CHECKED	AREAS CHECKED

DATE	BY
SURVEYED	PLOTTED
NO.	NO.
AREAS CHECKED	AREAS CHECKED

PLOT DATE = 8/1/2008 3:17:03 PM
 FILE NAME = J:\A2076\DRAWINGS\SSHT163A.VBA
 PLOT SCALE = 5/8" = 1' IN.
 OPERATOR = mcrs

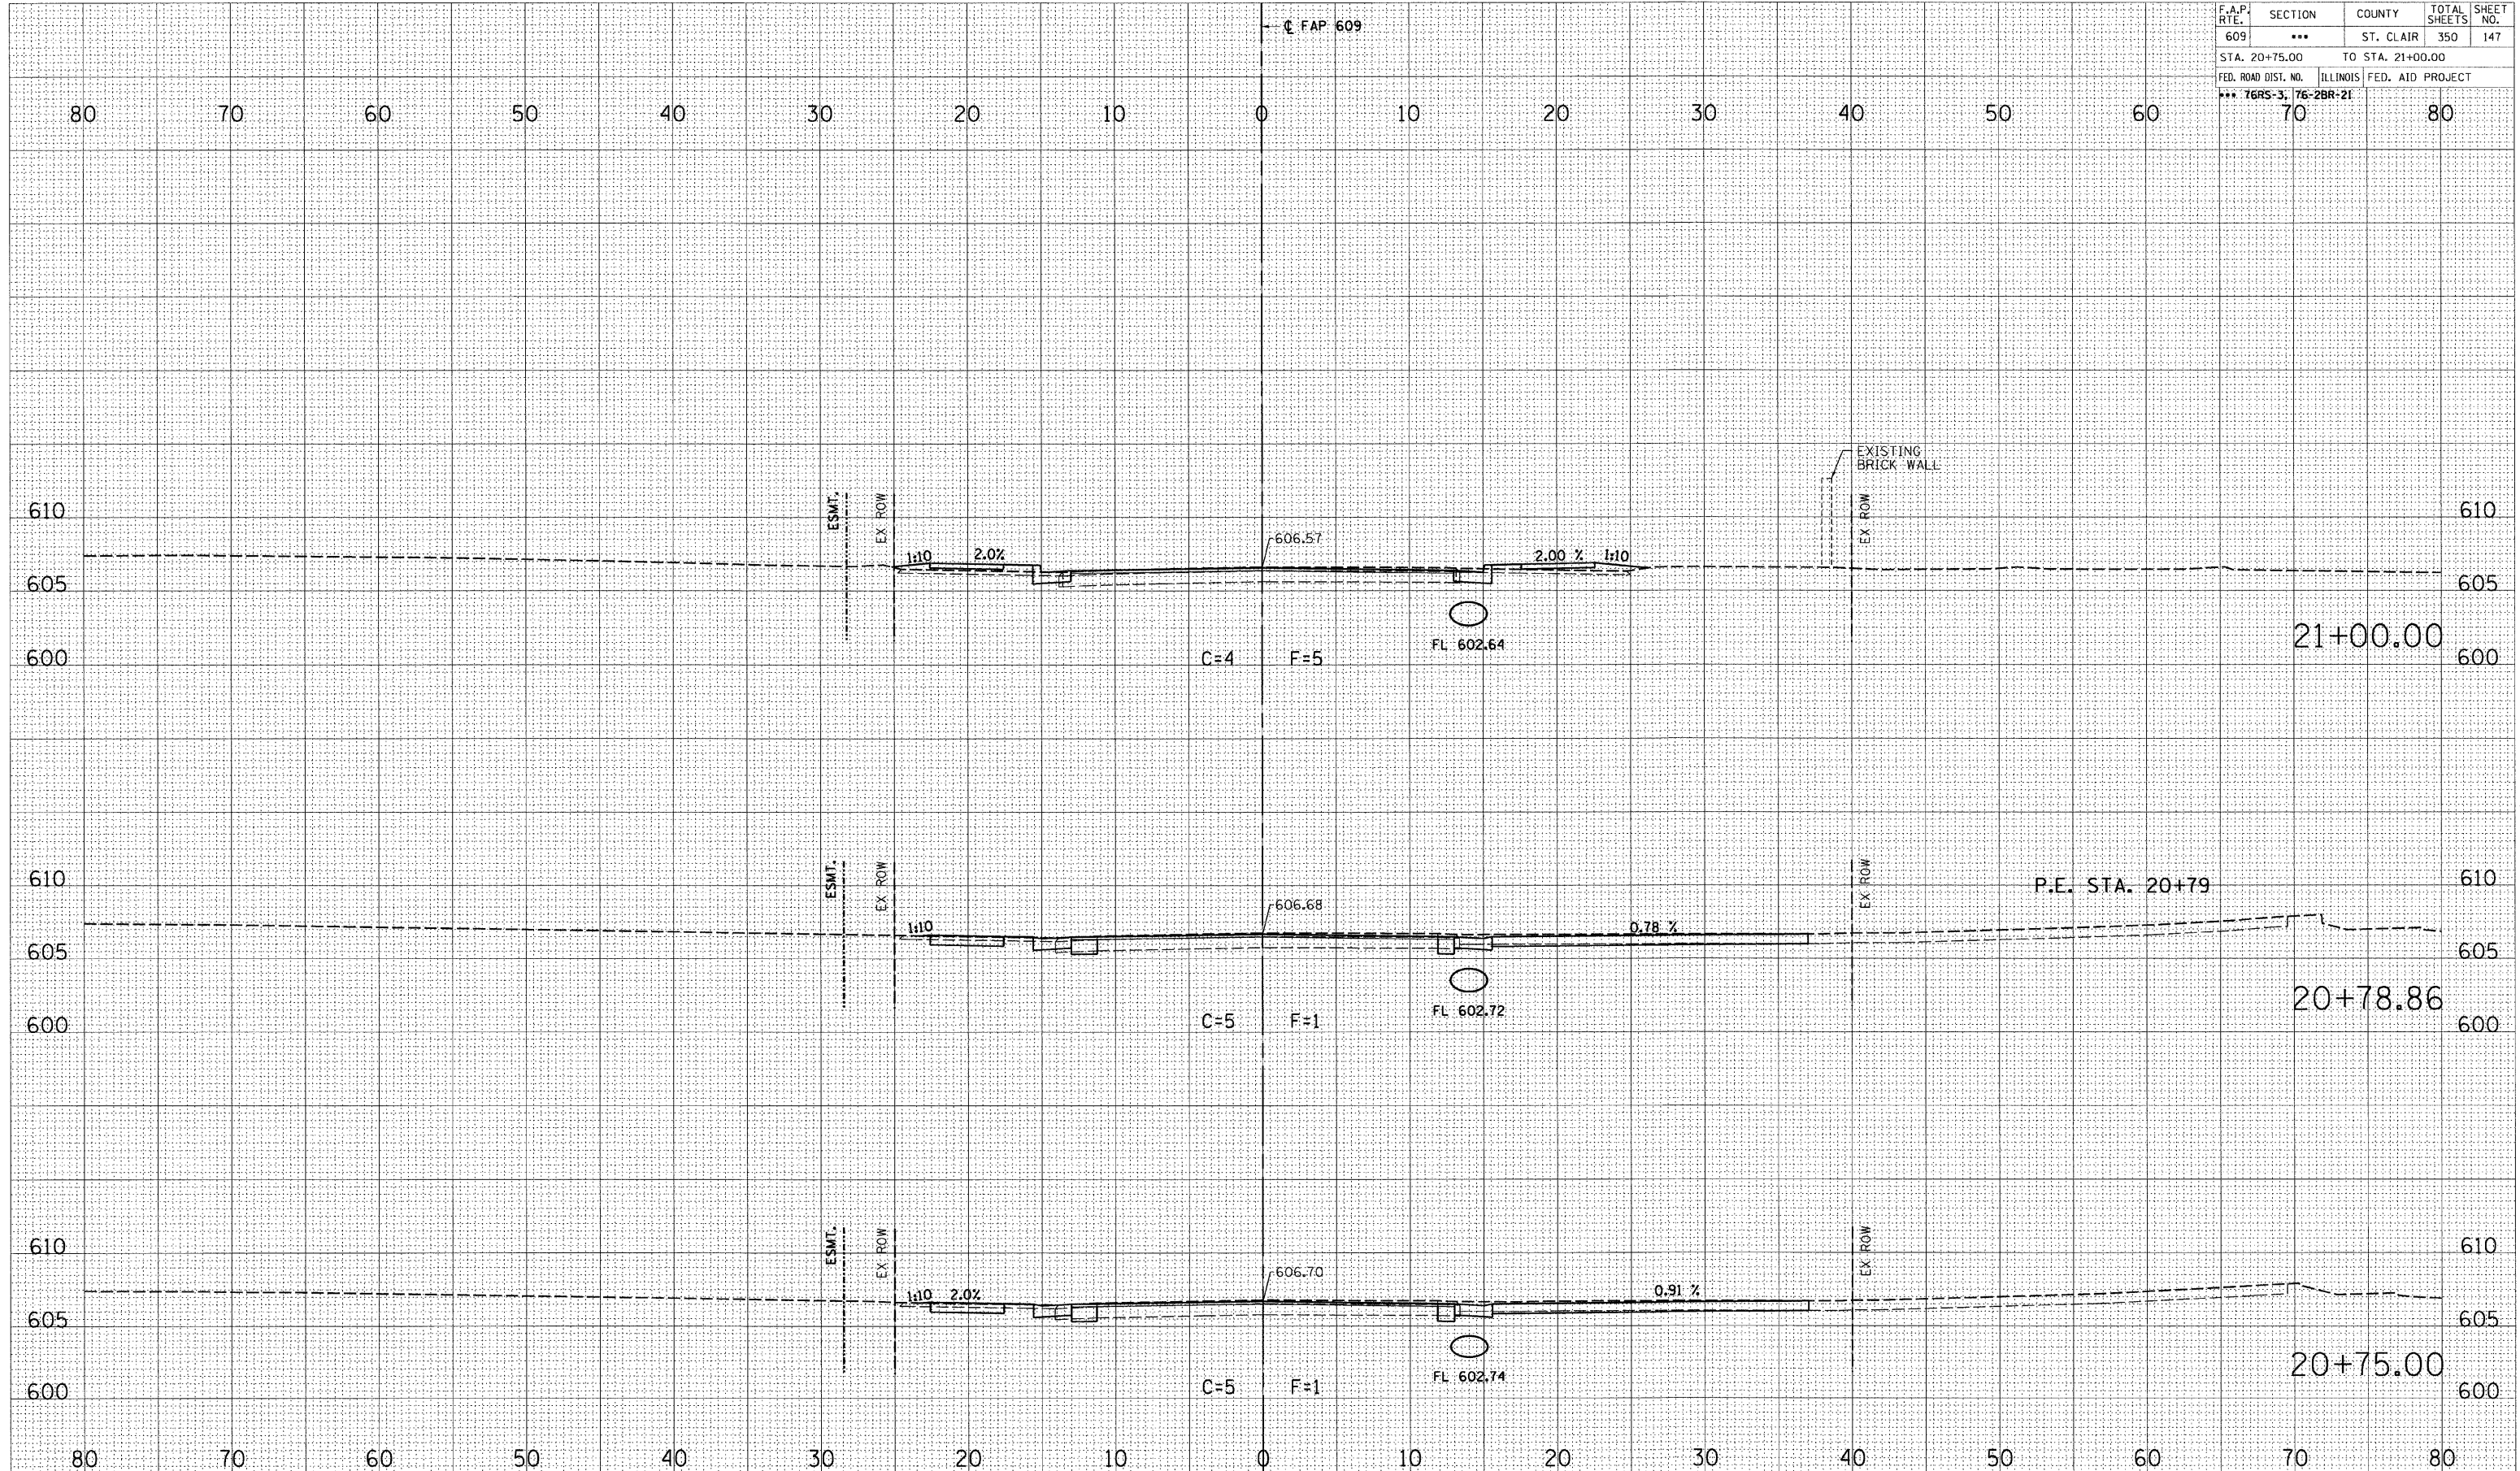

REVISION	DATE	BY
IDOT REVIEW	03/08	WCB/MDS



COMPUTER FILE NO.
XSSHT163A V8
PROJECT
07021
DATE
9/24/07-MDS

MAINLINE CROSS SECTIONS - FAP 609 (IL RTE. 163) ST. CLAIR COUNTY
STA. 20+75.00 TO STA. 21+00.00