


F.A.P. RTE.	SECTION	COUNTY	TOTAL SHEETS	SHEET NO.
609	***	ST. CLAIR	350	162
STA. 34+50.00 TO STA. 35+50.00				
FED. ROAD DIST. NO. ILLINOIS FED. AID PROJECT				
*** 76RS-3, 76-2BR-21				

BY	DATE
SURVEYED	
PLOTTED	
NOTE BOOK	
AREAS CHECKED	
NO.	

BY	DATE
SURVEYED	
PLOTTED	
NOTE BOOK	
AREAS CHECKED	
NO.	

BY	DATE
SURVEYED	
PLOTTED	
NOTE BOOK	
AREAS CHECKED	
NO.	

PLOT DATE = 8/1/2008 3:25:06 PM  
 FILE NAME = J:\22676\DRAWINGS\SSHT163A.VB  
 PLOT SCALE = 1/8" = 20' / IN.  
 MODEL = Default  
 OPERATOR = mbr

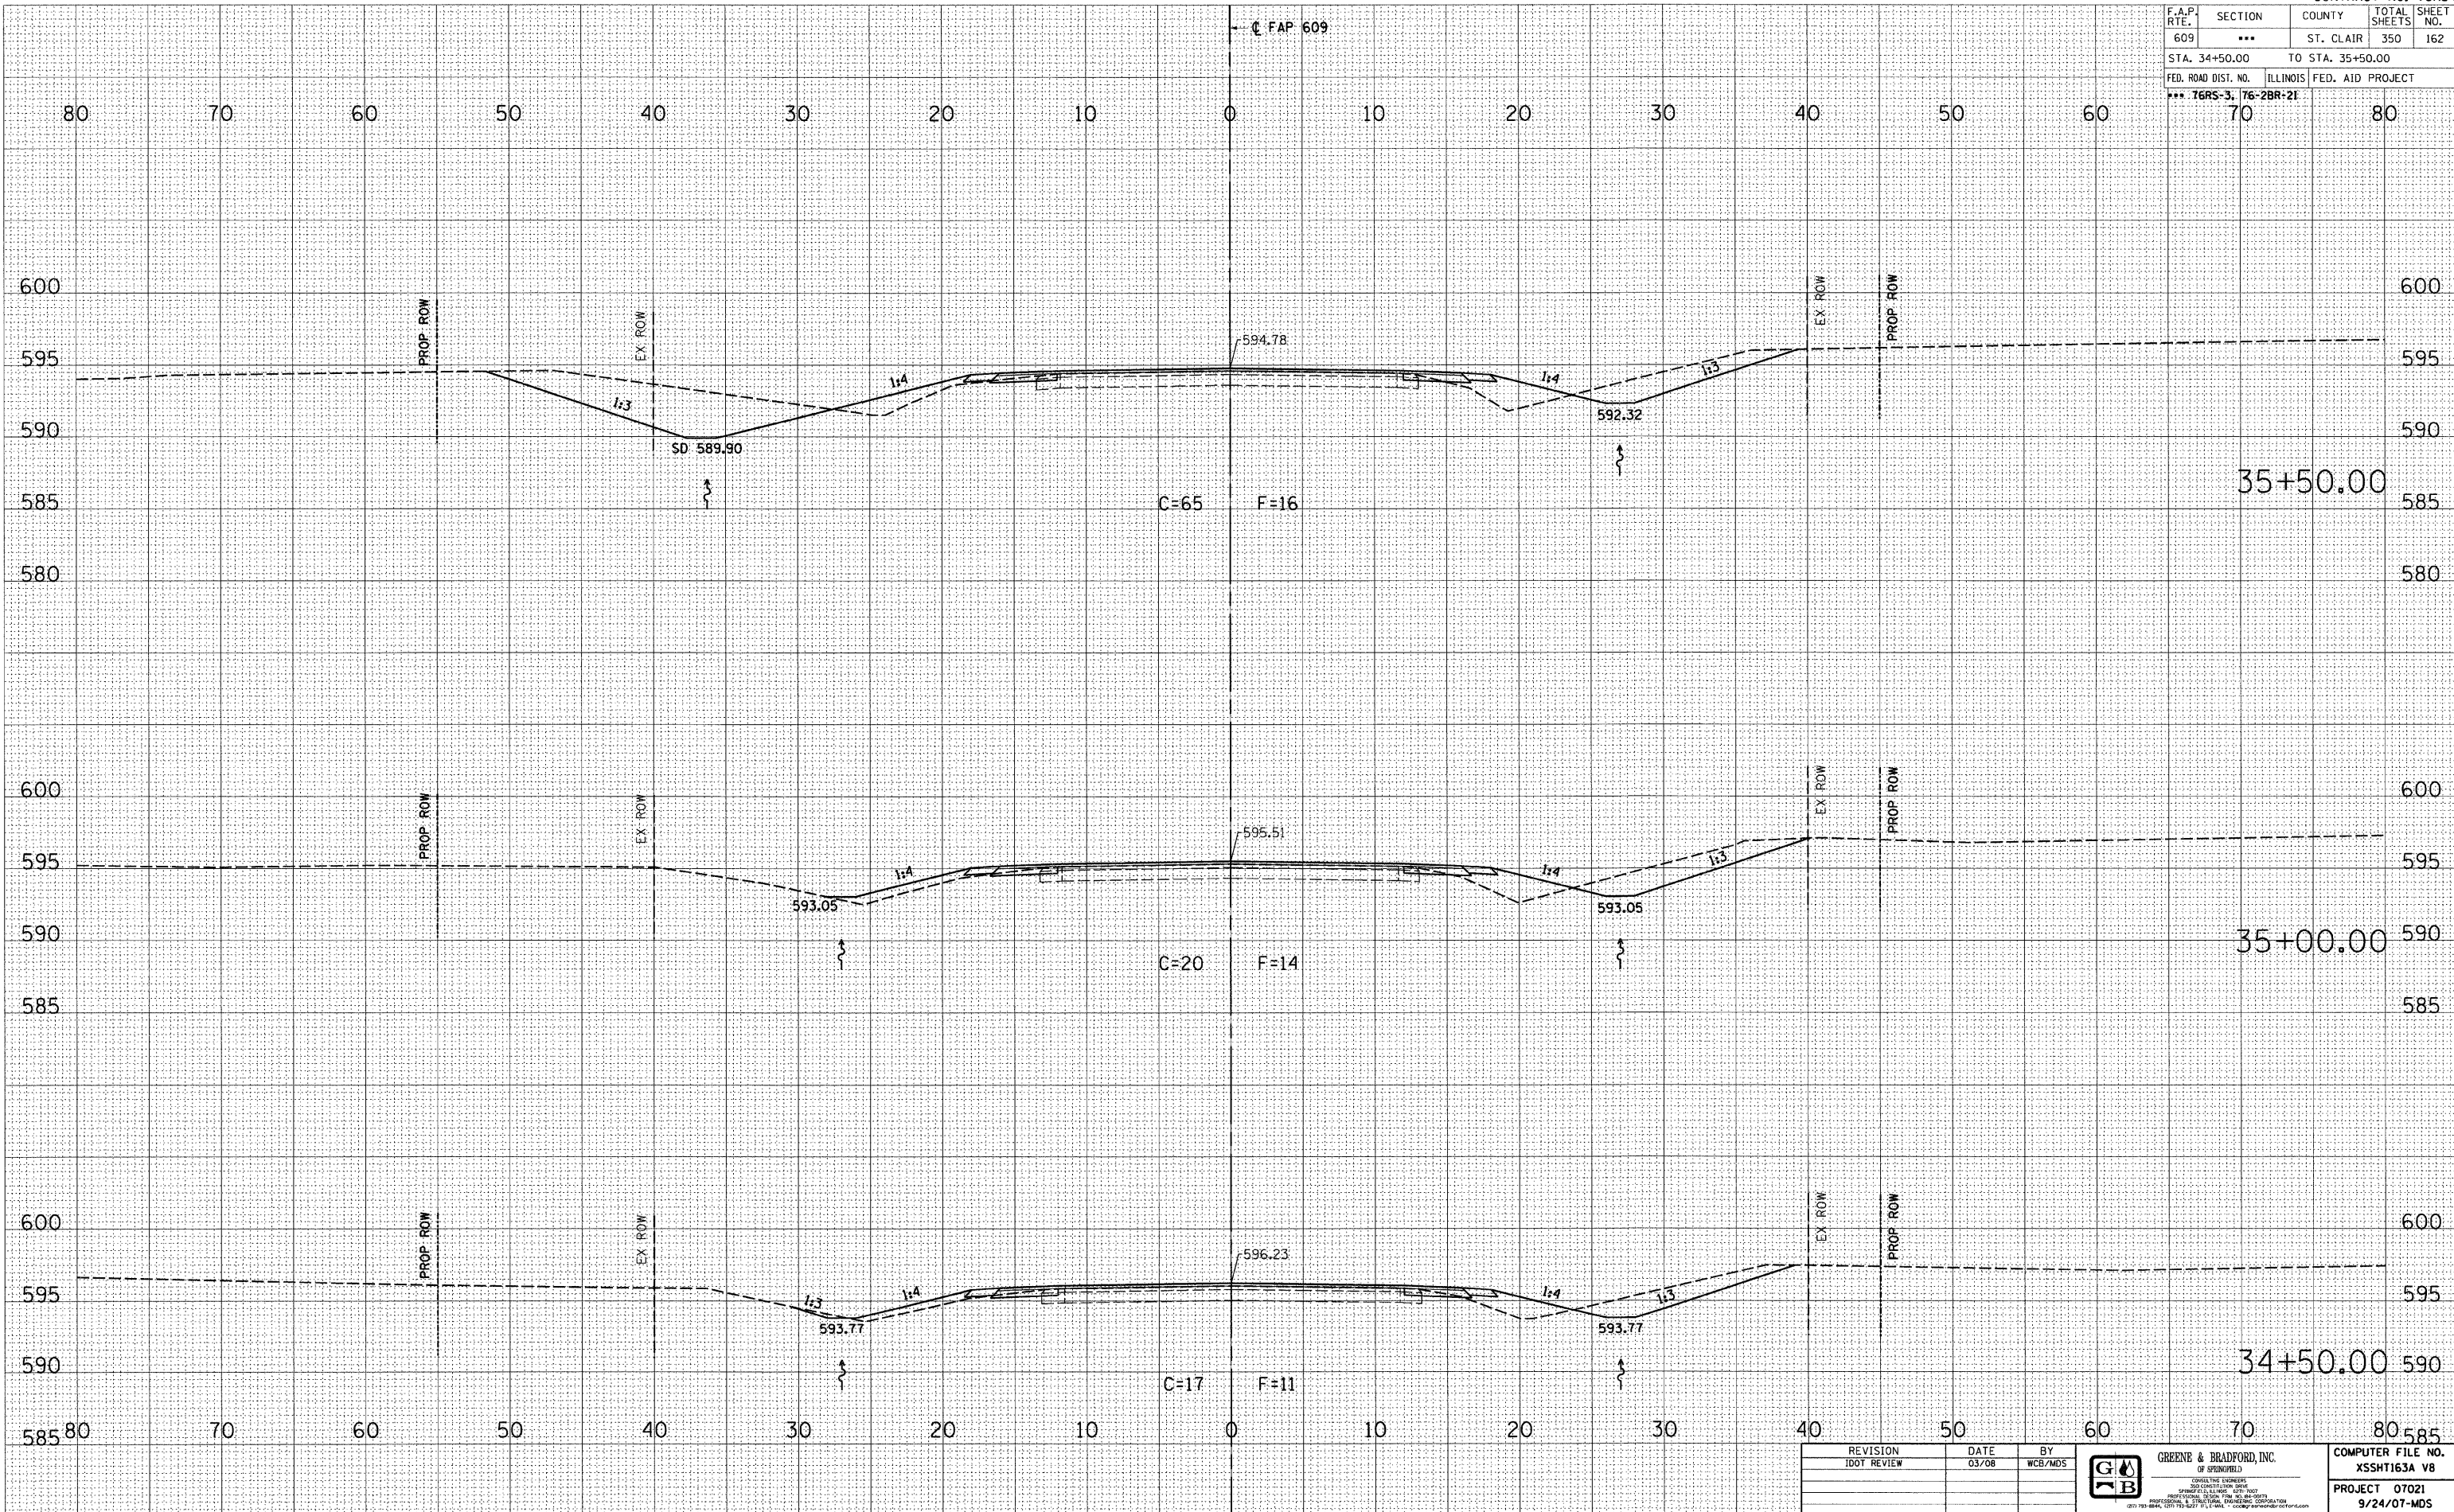

REVISION	DATE	BY
1007 REVIEW	03/08	WCB/MDS

**GREENE & BRADFORD, INC.**  
 OF SPRINGFIELD  
 CONSULTING ENGINEERS  
 PROFESSIONAL DESIGN FIRM INCORPORATED  
 PROFESSIONAL & STRUCTURAL ENGINEERING CORPORATION  
 2017 BRADLEY BLVD. SUITE 1000 - SPRINGFIELD, ILLINOIS 62779

COMPUTER FILE NO. XSSHT163A.VB  
 PROJECT 07021  
 9/24/07-MDS

**MAINLINE CROSS SECTIONS - FAP 609 (IL RTE. 163) ST. CLAIR COUNTY**  
**STA. 34+50.00 TO STA. 35+50.00**