


F.A.P. RTE.	SECTION	COUNTY	TOTAL SHEETS	SHEET NO.
609	***	ST. CLAIR	350	174
STA. 47+50.00		TO STA. 48+00.00		
FED. ROAD DIST. NO.	ILLINOIS	FED. AID	PROJECT	
*** 76RS-3, 76-2BR-21	70	80		

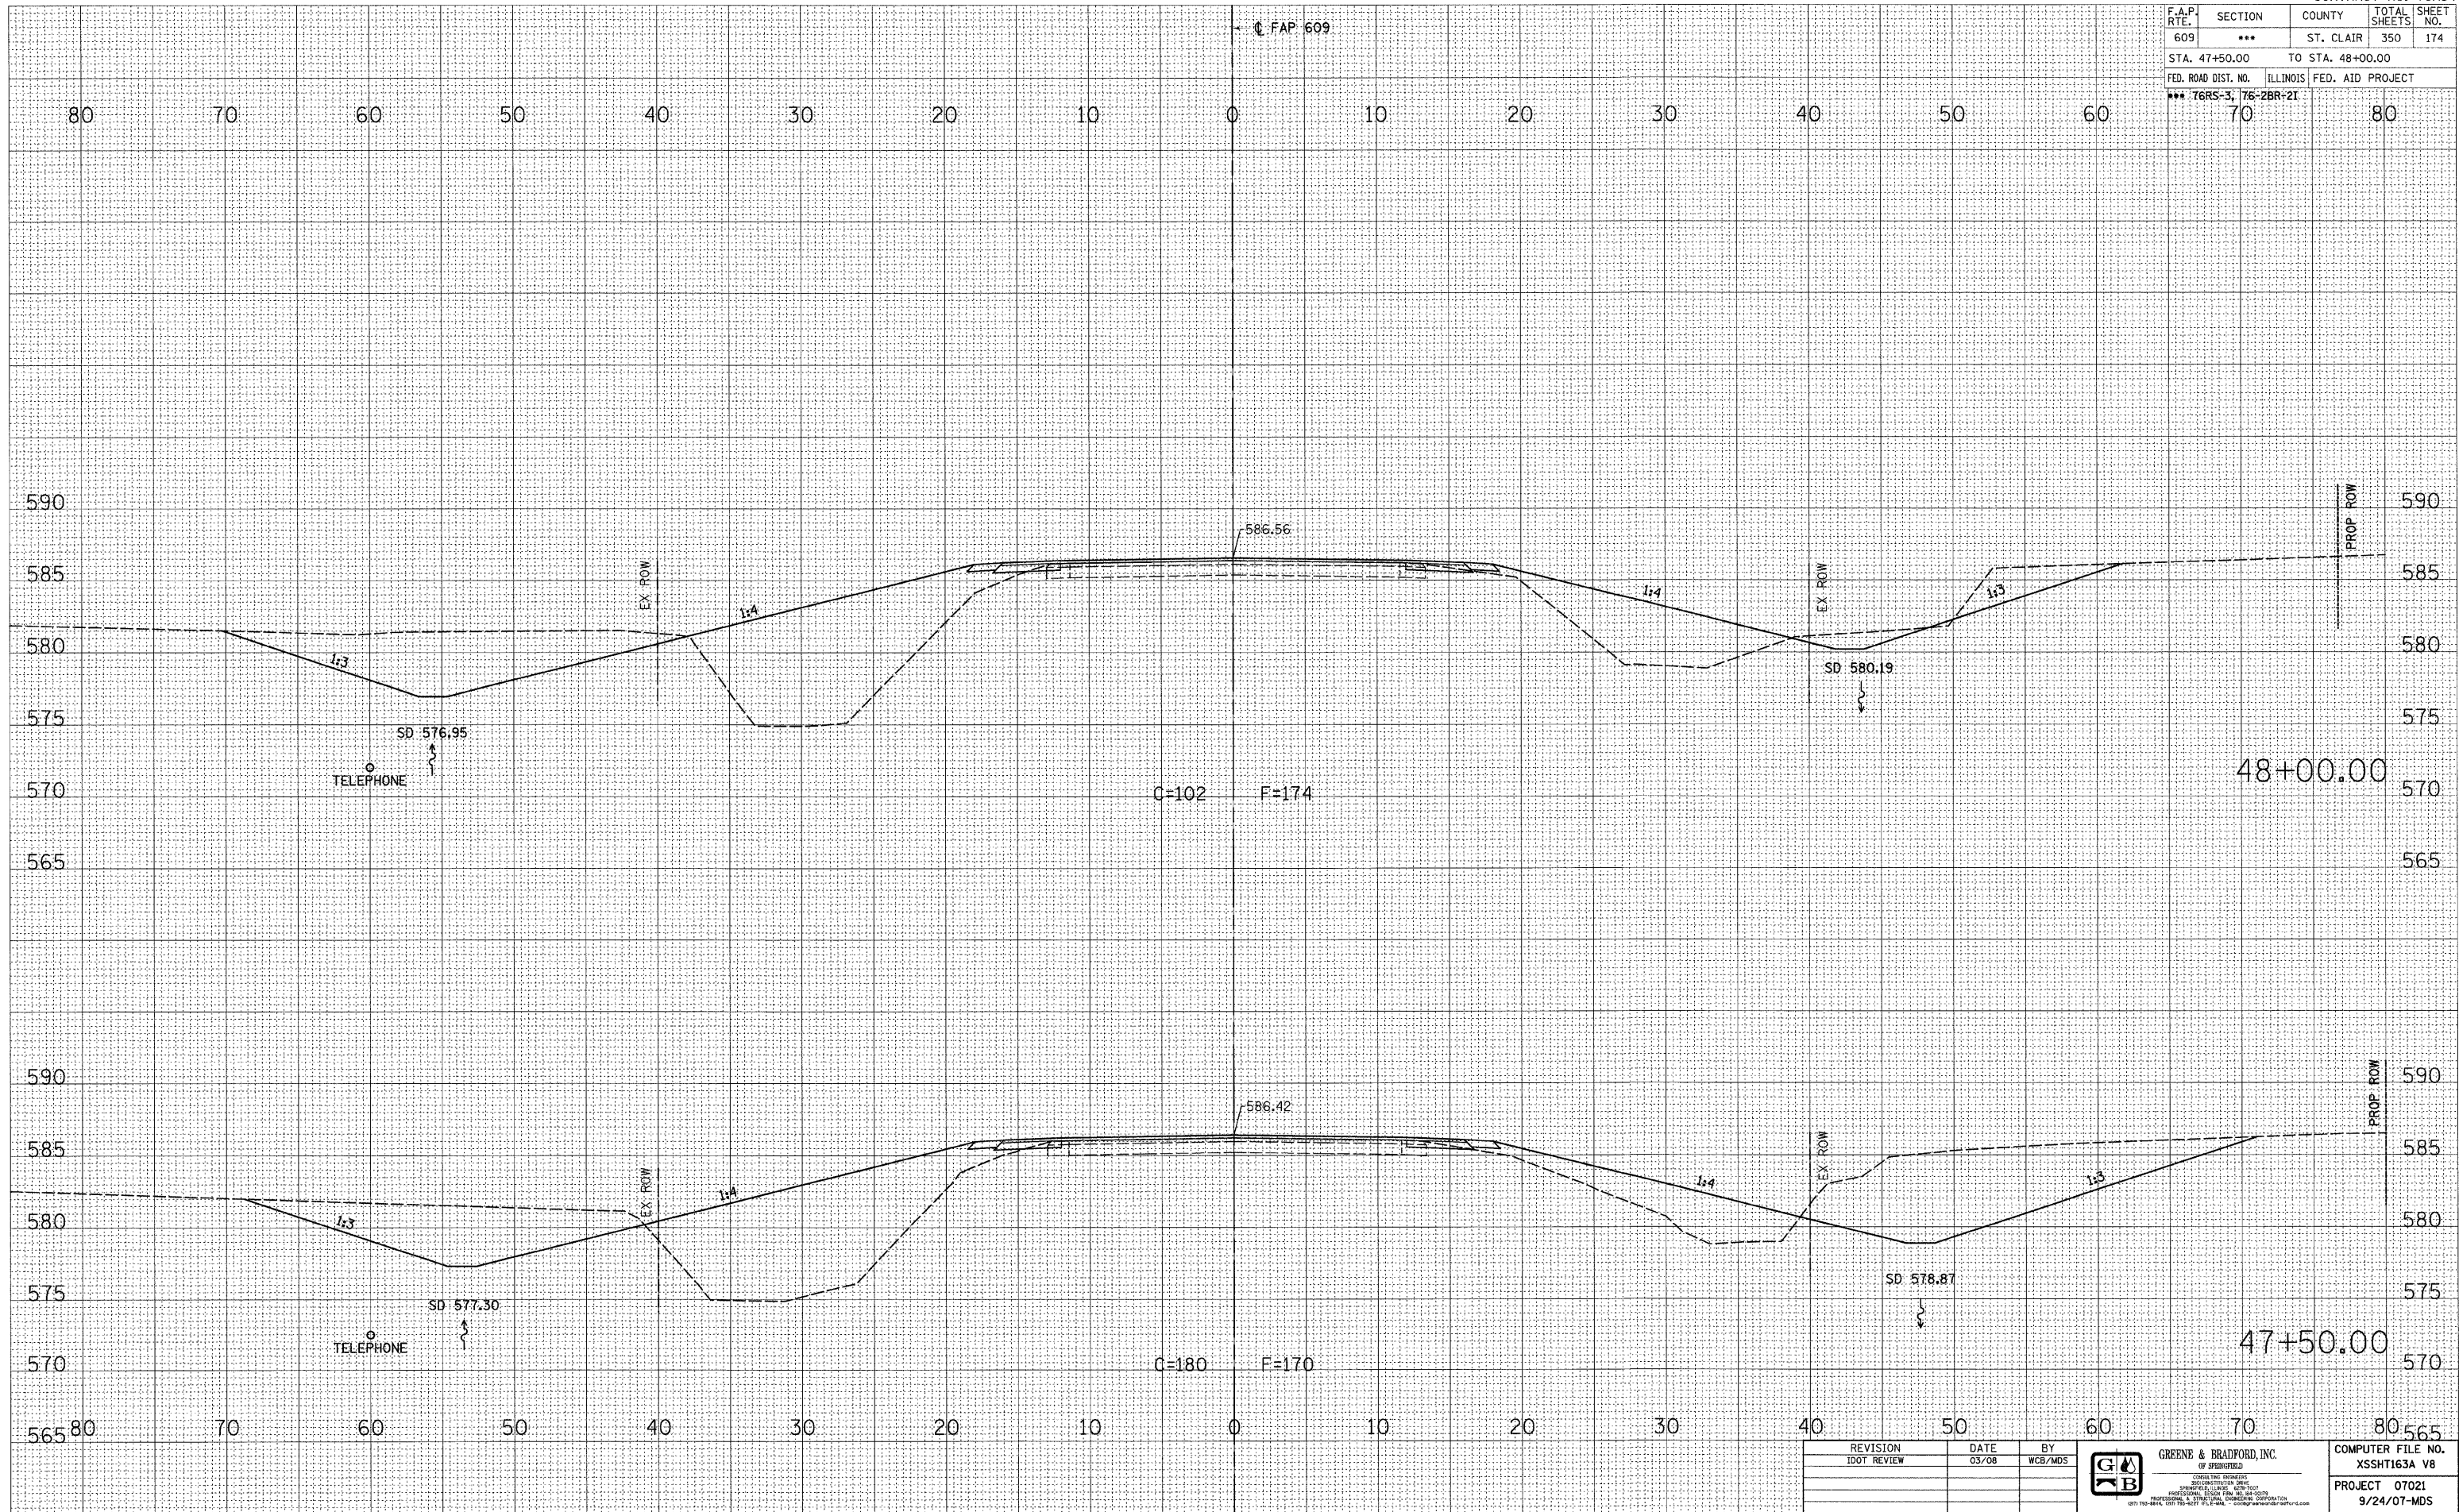

DATE	BY

DATE	BY

PLOT DATE = 8/7/2008 4:29:24 PM
 FILE NAME = J:\2007\DRAWINGS\SSHT163A.V8
 PLOT SCALE = 5/8" = 1' IN.
 MODEL = Default
 OPERATOR = mcr

REVISION	DATE	BY

GREENE & BRADFORD, INC.
 OF SPRINGFIELD
 CONSULTING ENGINEERS
 1001 N. WASHINGTON ST.
 SPRINGFIELD, ILLINOIS 62761
 PROFESSIONAL ENGINEERS
 ILLINOIS LICENSE NO. 0215-00001
 ILLINOIS LICENSE NO. 0215-00002
COMPUTER FILE NO. XSSHT163A V8
PROJECT 07021 9/24/07-MDS

MAINLINE CROSS SECTIONS - FAP 609 (IL RTE. 163) ST. CLAIR COUNTY
STA. 47+50.00 TO STA. 48+00.00