


F.A.P. RTE.	SECTION	COUNTY	TOTAL SHEETS	SHEET NO.
609	***	ST. CLAIR	350	176
STA. 50+00.00 TO STA. 50+50.00				
FED. ROAD DIST. NO.		ILLINOIS	FED. AID PROJECT	
*** 76RS-3, 76-2BR-21				

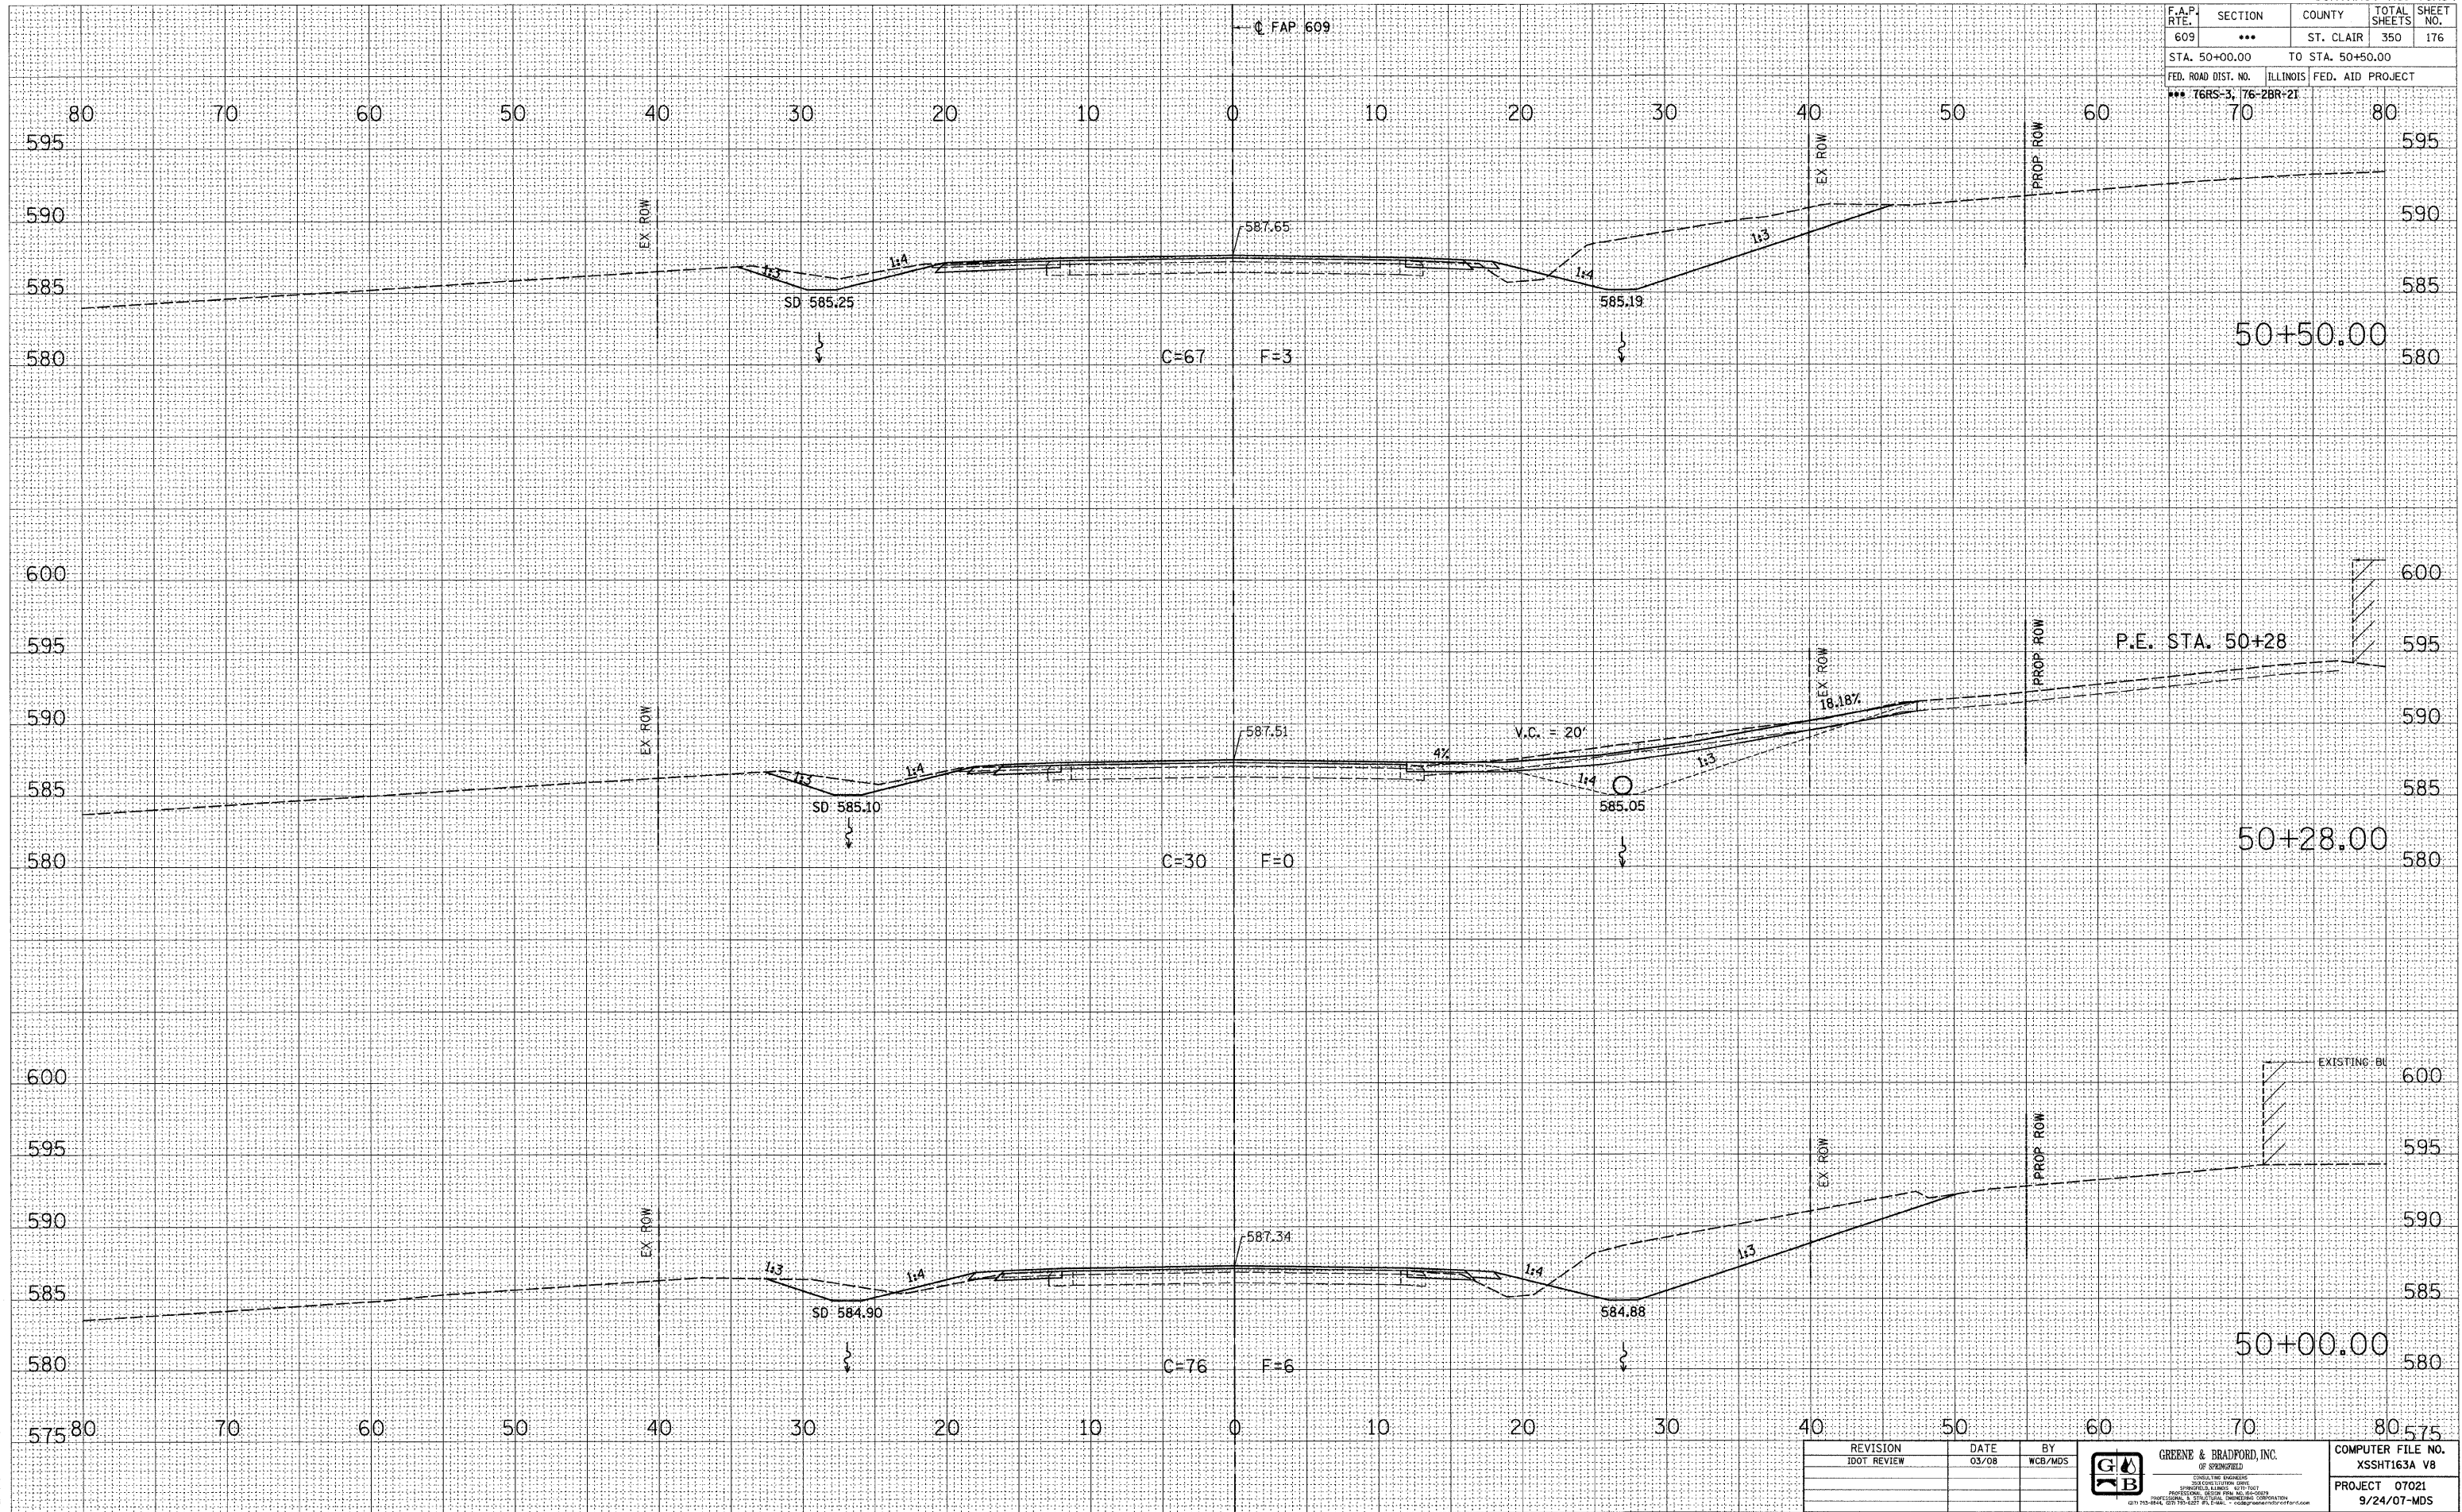

DATE	
BY	
NO.	
FINAL SURVEY	
PLOTTED	
NOTE BOOK	
AREAS CHECKED	

DATE	
BY	
NO.	
ORIGINAL SURVEY	
PLOTTED	
NOTE BOOK	
AREAS CHECKED	

PLOT DATE = 8/7/2008 4:25:28 PM
FILE NAME = J:\2007\DRAWINGS\XSSHT163A.V8
PLOT SCALE = 5/8" = 1' IN.
MODEL = Default
OPERATOR = marks

REVISION	DATE	BY
1	03/08	WCB/MDS
GREENE & BRADFORD, INC. CONSULTING ENGINEERS OF SPRINGFIELD PROFESSIONAL ENGINEERS ILLINOIS LICENSE NO. 0212-0001 1011 N. WASHINGTON ST., SUITE 100 SPRINGFIELD, ILLINOIS 62760-4000 TEL: 217-223-8844 FAX: 217-223-8845		
COMPUTER FILE NO.		XSSHT163A V8
PROJECT		07021
		9/24/07-MDS

MAINLINE CROSS SECTIONS - FAP 609 (IL RTE. 163) ST. CLAIR COUNTY
STA. 50+00.00 TO STA. 50+50.00