


F.A.P. RTE.	SECTION	COUNTY	TOTAL SHEETS	SHEET NO.
609	***	ST. CLAIR	350	180
STA. 54+50.00		TO STA. 55+00.00		
FED. ROAD DIST. NO.	ILLINOIS	FED. AID PROJECT		
*** 76RS-3, 76-ZBR-21	70	80		

BY	DATE

BY	DATE

PLOT DATE = 8/1/2008 4:26:26 PM
 FILE NAME = J:\2007\DRAWINGS\XSSHT163A.V8
 PLOT SCALE = 5.0000 / IN.
 MODEL OPERATOR = mcb/mcb

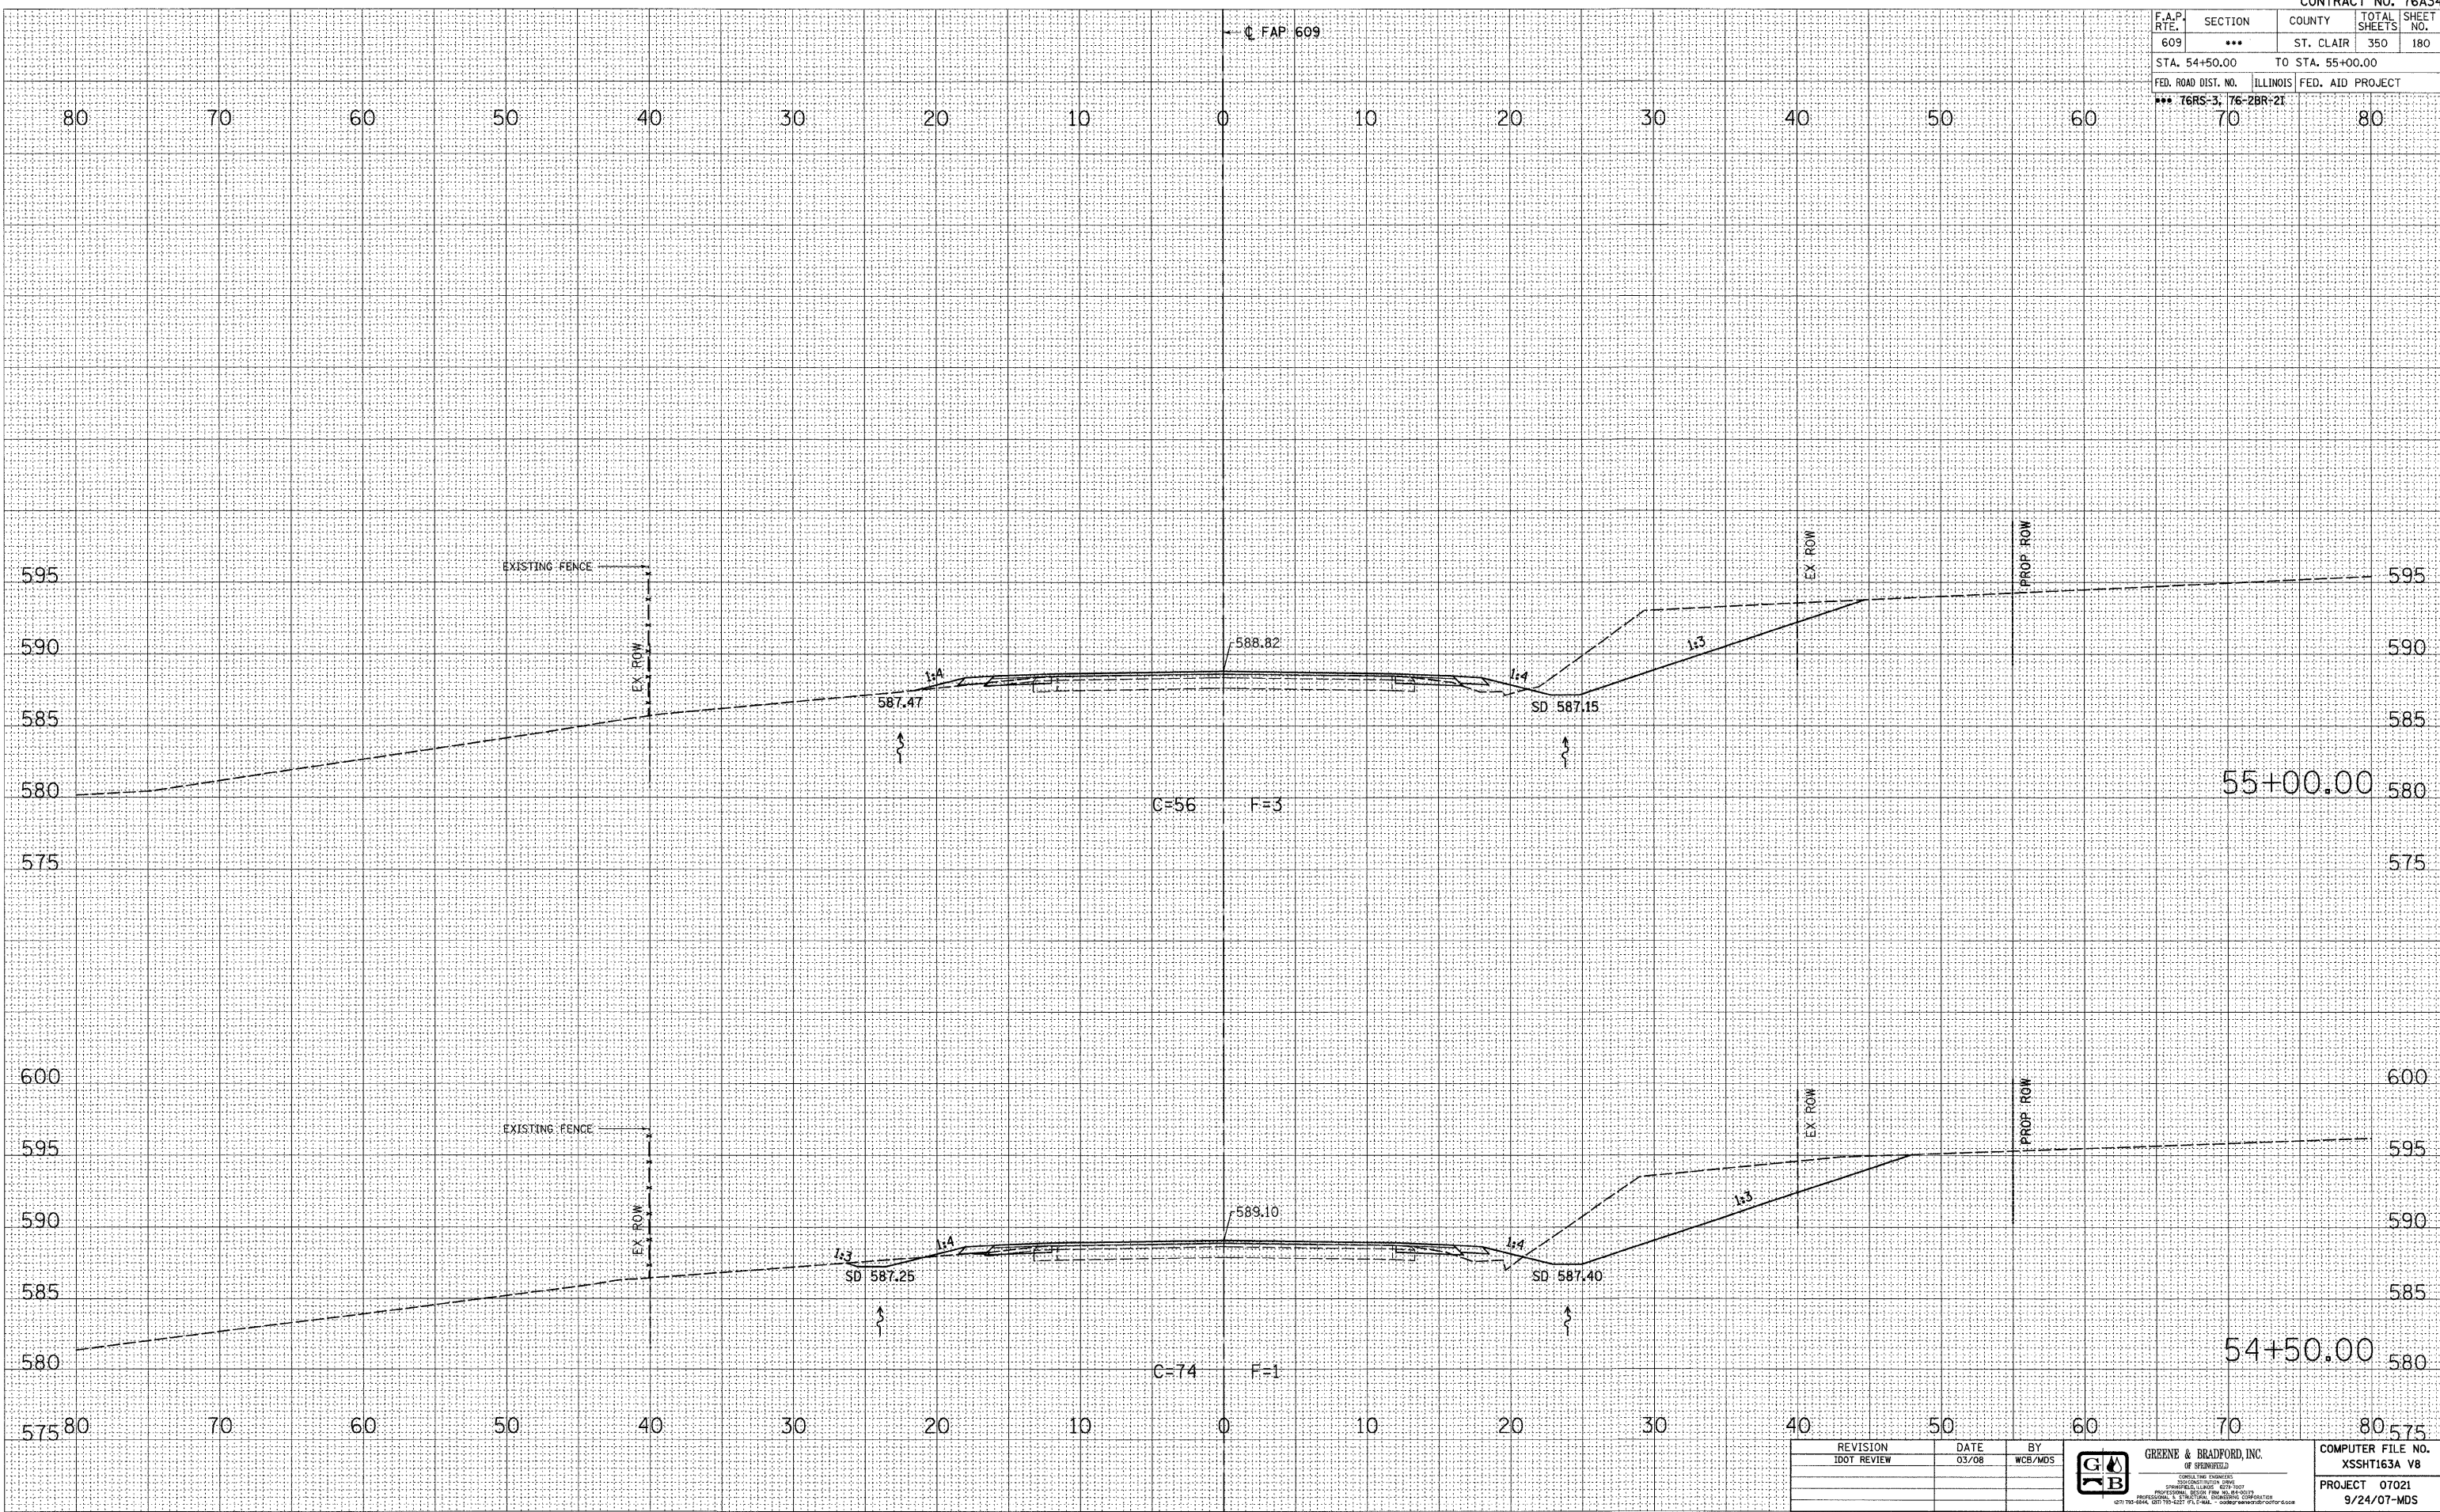

REVISION	DATE	BY

GREENE & BRADFORD, INC.
 OF SPRINGFIELD
CONSULTING ENGINEERS
 200 CONVENT ROAD
 PROFESSIONAL DESIGN FIRM NO. 04-0007
 PROFESSIONAL ENGINEERING CORPORATION
 0271 750-0844, 0272 750-4227, 0717 E-MAIL: g&b@greenebradford.com

COMPUTER FILE NO. XSSHT163A V8
PROJECT 07021 9/24/07-MDS

MAINLINE CROSS SECTIONS – FAP 609 (IL RTE. 163) ST. CLAIR COUNTY
STA. 54+50.00 TO STA. 55+00.00