


| F.A.P. RTE. | SECTION | COUNTY | TOTAL SHEETS | SHEET NO. |
|-----------------------|---------|------------------|------------------|-----------|
| 609 | *** | ST. CLAIR | 350 | 183 |
| STA. 58+00.00 | | TO STA. 59+00.00 | | |
| FED. ROAD DIST. NO. | | ILLINOIS | FED. AID PROJECT | |
| *** 76RS-3, 76-ZBR-21 | | | | |

| | |
|---------------|------|
| FINAL SURVEY | DATE |
| SURVEYED | |
| PLOTTED | |
| NOTE BOOK | |
| AREAS CHECKED | |

| | |
|-----------------|------|
| ORIGINAL SURVEY | DATE |
| SURVEYED | |
| PLOTTED | |
| NOTE BOOK | |
| AREAS CHECKED | |

PLOT DATE = 8/1/2008 4:26:27 PM
 FILE NAME = J:\2007\DRAWINGS\XSSHT163A.VB
 PLOT SCALE = 5/8" = 1' / IN.
 MODEL = Default
 OPERATOR = mcrk

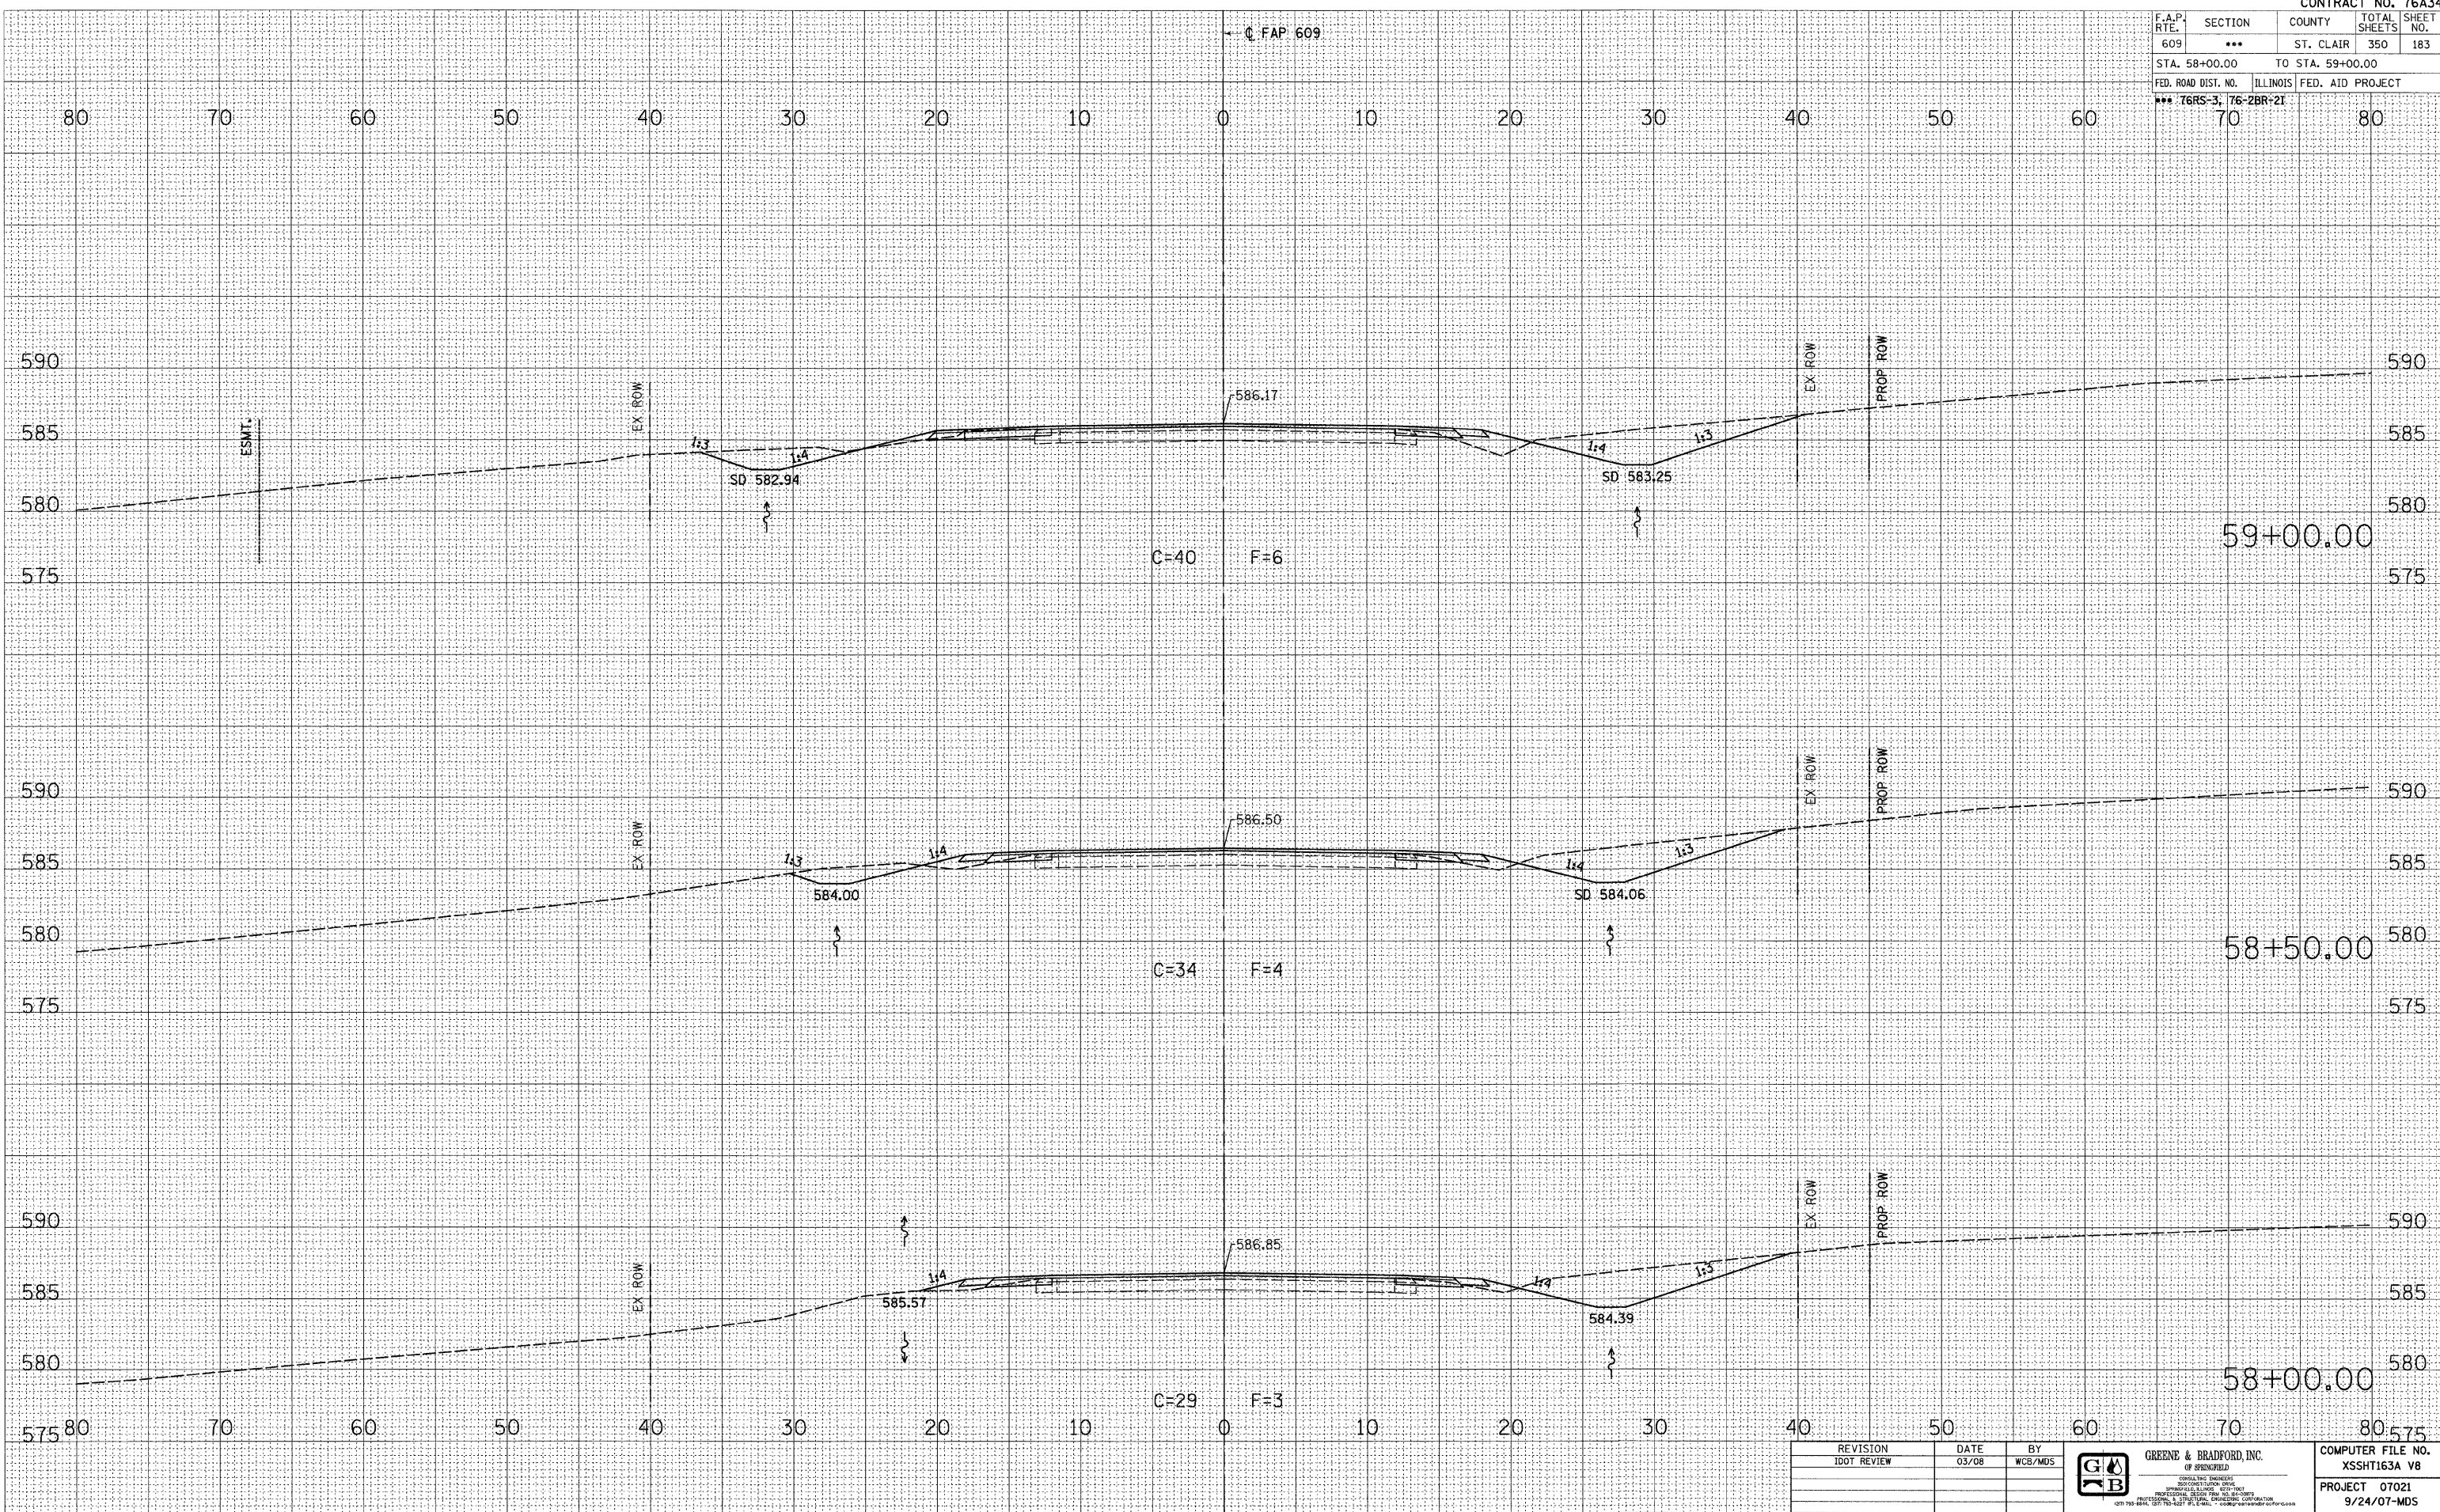

| REVISION | DATE | BY |
|----------|-------|---------|
| 1 | 03/08 | WCB/MDS |
| | | |
| | | |



| |
|-----------------------------------|
| COMPUTER FILE NO. XSSHT163A VB |
| PROJECT 07021 9/24/07-MDS |

MAINLINE CROSS SECTIONS - FAP 609 (IL RTE. 163) ST. CLAIR COUNTY
STA. 58+00.00 TO STA. 59+00.00