


F.A.P. RTE.	SECTION	COUNTY	TOTAL SHEETS	SHEET NO.
609	***	ST. CLAIR	350	184
STA. 59+29.00		TO STA. 60+00.00		
FED. ROAD DIST. NO.		ILLINOIS FED. AID PROJECT		
*** 76RS-3, 76-2BR-21		80		

DATE	BY

DATE	BY

PLOT DATE = 8/1/2008 4:28:28 PM
 FILE NAME = J:\2007\5\URANINOS\XSSHT163A V8.dwg
 PLOT SCALE = 5.0000 / IN.
 MODEL = Default
 OPERATOR = marks

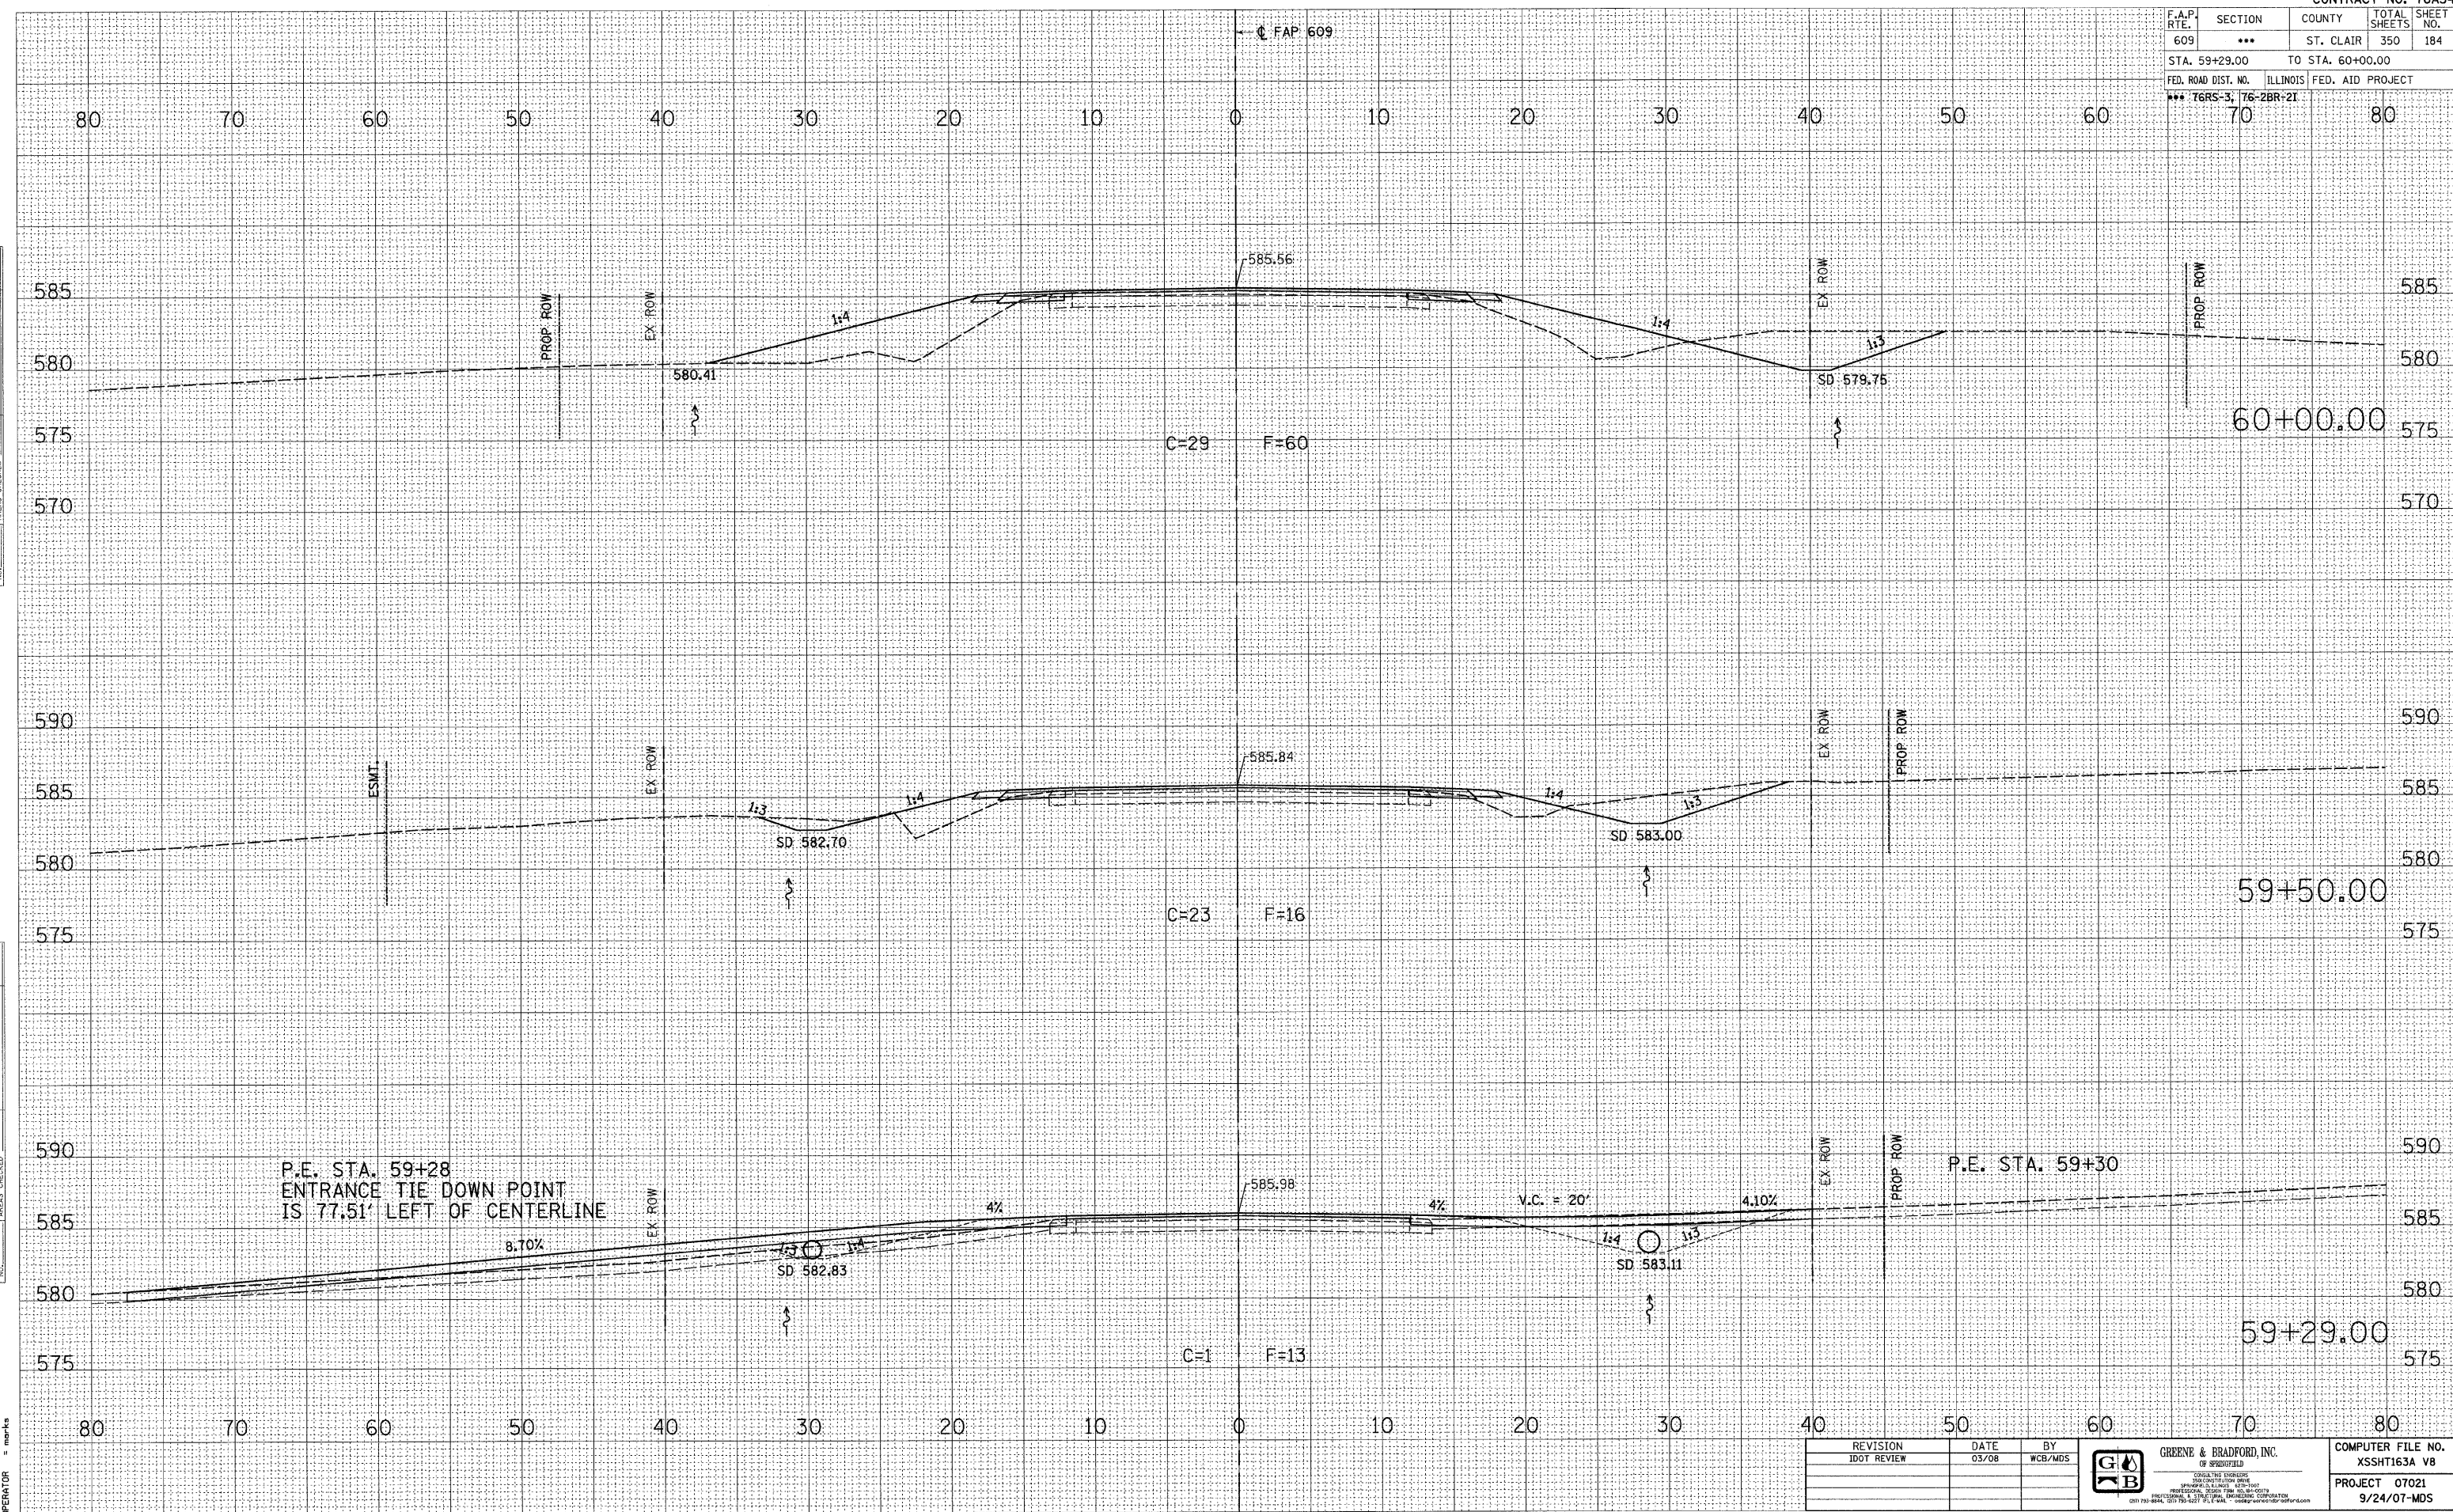

REVISION	DATE	BY
IDOT REVIEW	03/08	WCB/MDS



COMPUTER FILE NO.
XSSHT163A V8
PROJECT 07021
9/24/07-MDS

**MAINLINE CROSS SECTIONS - FAP 609 (IL RTE. 163) ST. CLAIR COUNTY
 STA. 59+29.00 TO STA. 60+00.00**