


F.A.P. RTE	SECTION	COUNTY	TOTAL SHEETS	SHEET NO.
609	***	ST. CLAIR	350	194
STA. 70+00.00		TO STA. 71+00.00		
FED. ROAD DIST. NO.		ILLINOIS FED. AID PROJECT		
*** 76RS-3, 76-2BR-21				80

FINAL SURVEY	SURVEYED	BY	DATE
NO.			
PLOTTED	DATE		
AREAS CHECKED			

ORIGINAL SURVEY	SURVEYED	BY	DATE
NO.			
PLOTTED	DATE		
AREAS CHECKED			

PLOT DATE = 8/7/2008 4:25:31 PM
 FILE NAME = J:\2007\DRAWINGS\XSSHT163A.V8
 PLOT SCALE = 5/8" = 1' IN.
 MODEL = Default
 OPERATOR = marks

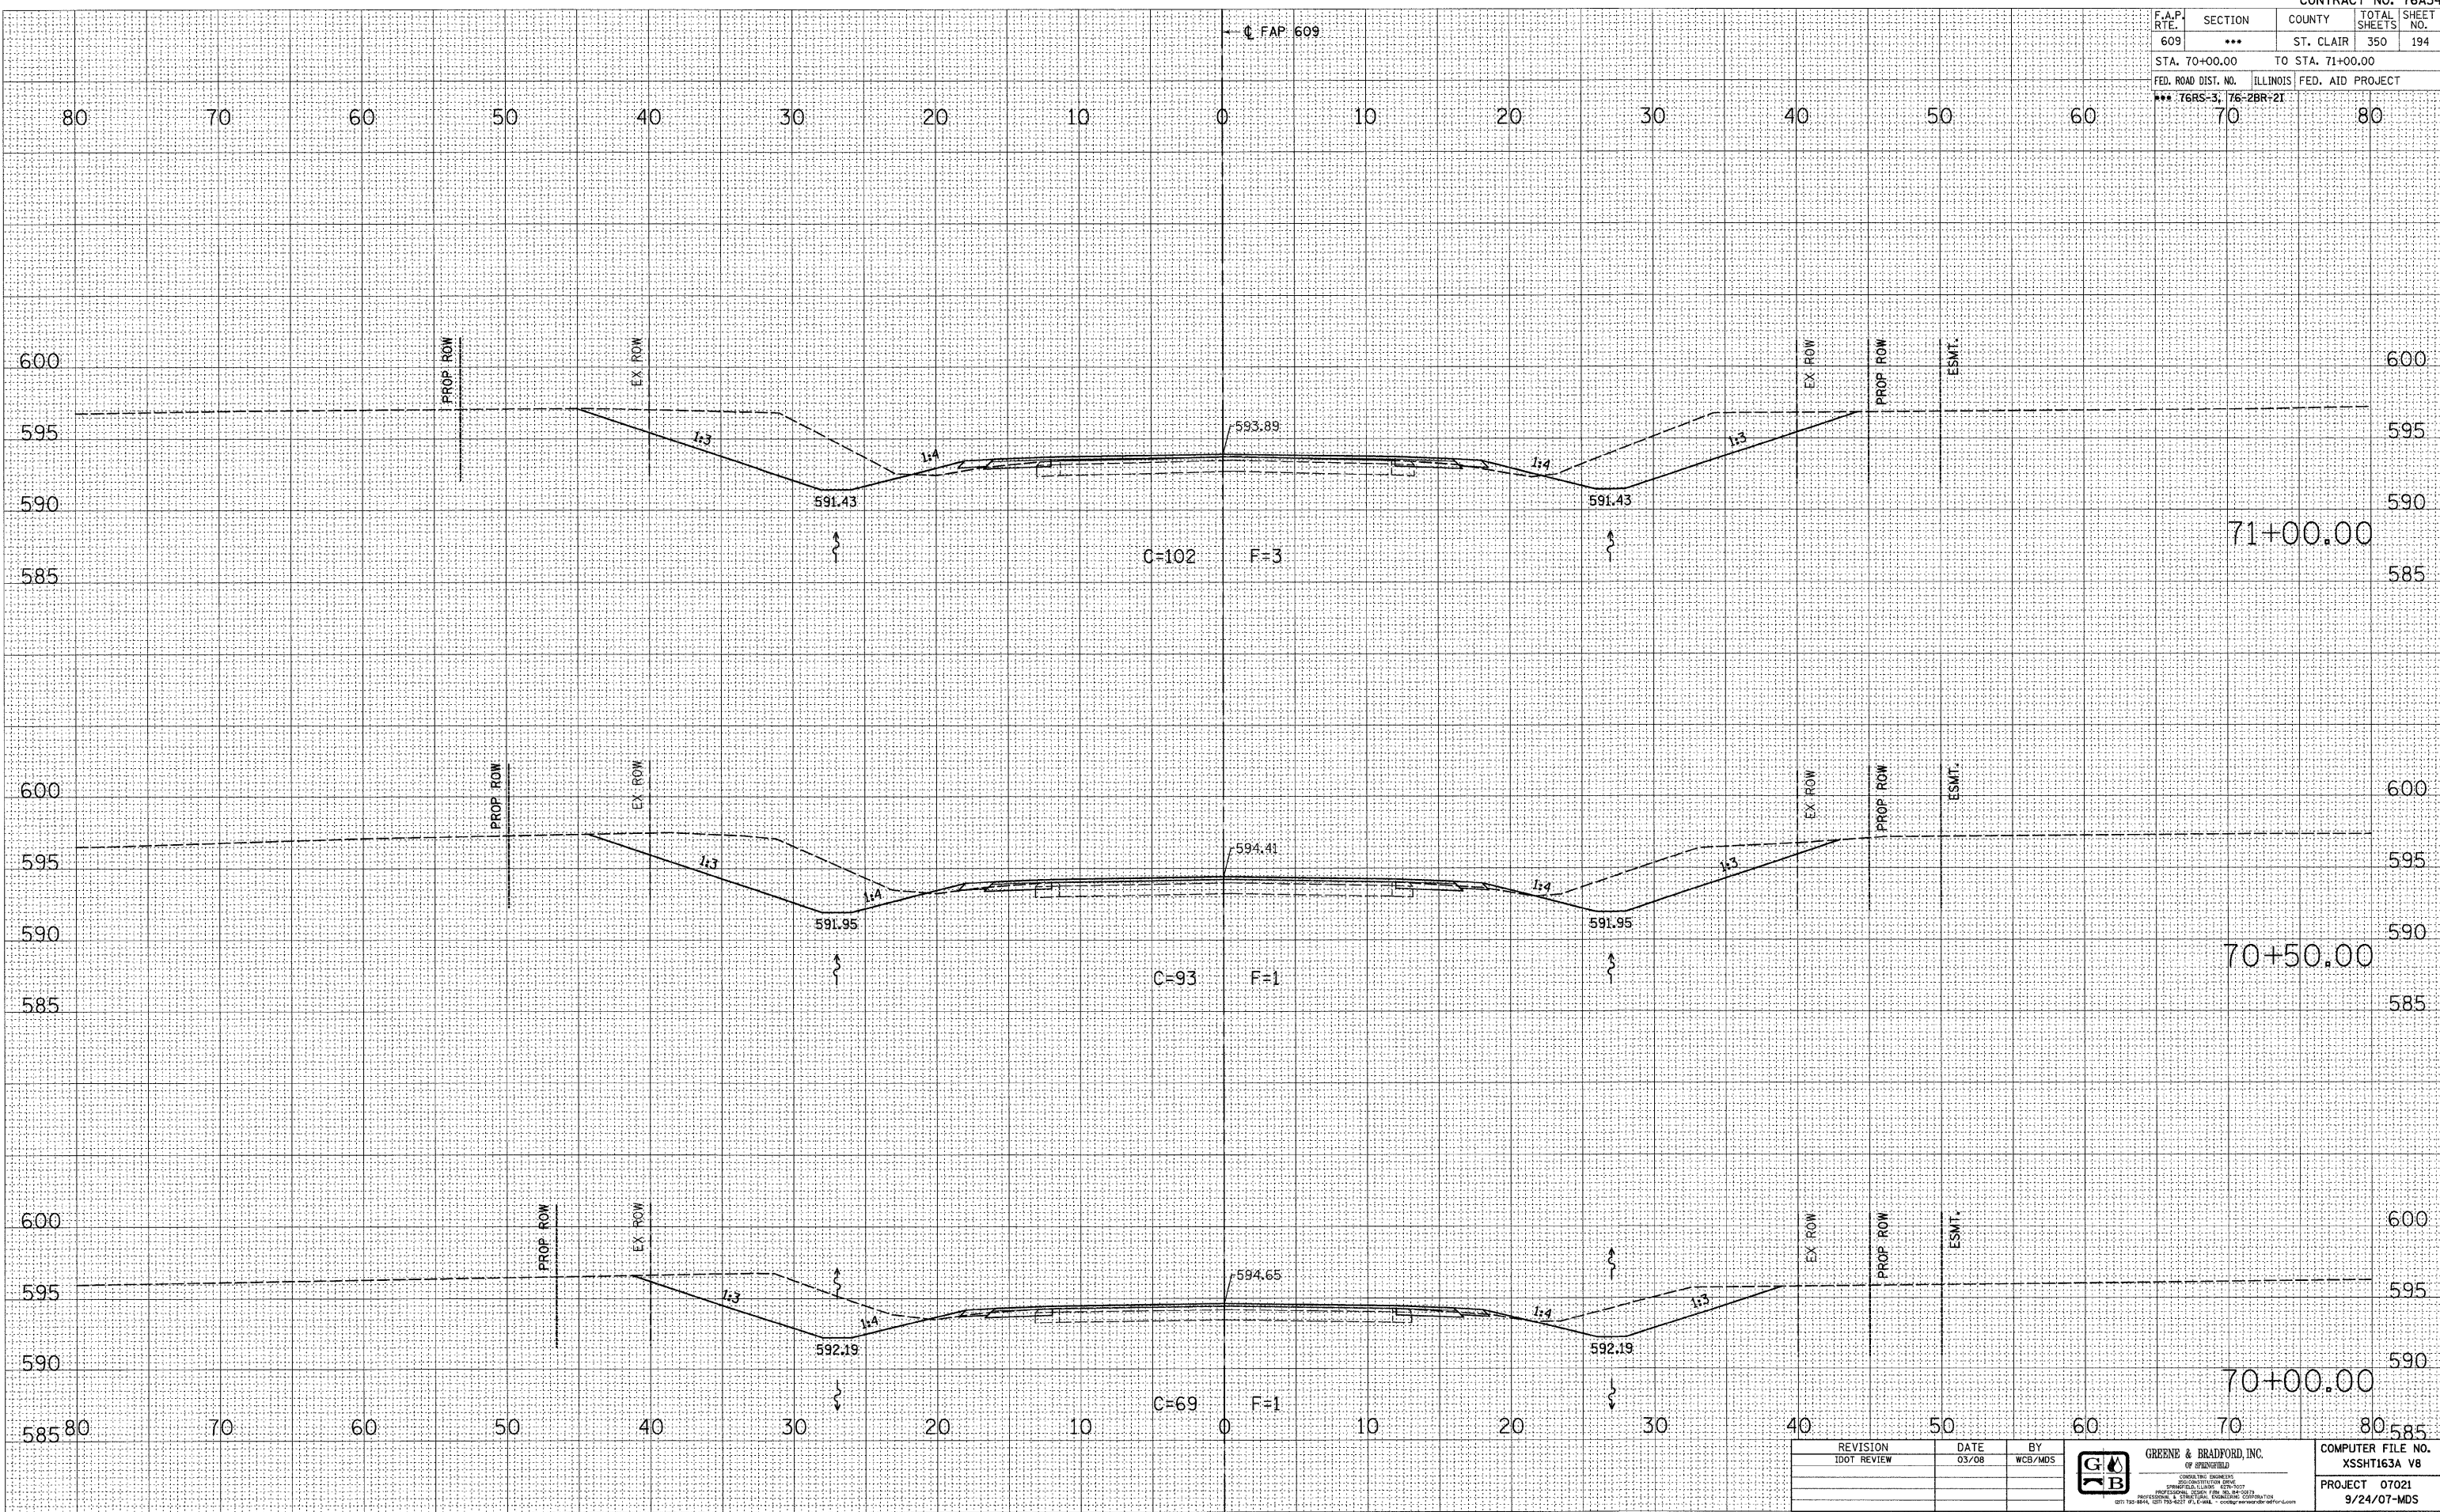

REVISION	DATE	BY	 GREENE & BRADFORD, INC. OF SPRINGFIELD <small>CONSULTING ENGINEERS 200 CONVENT ROAD, SUITE 101 SPRINGFIELD, ILLINOIS 62761-1001 (618) 752-8944, (618) 752-8227 FAX (618) 752-8944</small>	COMPUTER FILE NO.
IDOT REVIEW	03/08	WCB/MDS		XSSHT163A V8
				PROJECT 07021
				9/24/07-MDS

MAINLINE CROSS SECTIONS - FAP 609 (IL RTE. 163) ST. CLAIR COUNTY
STA. 70+00.00 TO STA. 71+00.00