


F.A.P. RTE.	SECTION	COUNTY	TOTAL SHEETS	SHEET NO.
609	***	ST. CLAIR	350	198
STA. 75+50.00		TO STA. 76+00.00		
FED. ROAD DIST. NO.		ILLINOIS	FED. AID PROJECT	
*** 76RS-3, 76-ZBR-21				

FINAL SURVEY	DATE
NO.	
BY	
PLOTTED	
AREAS CHECKED	

ORIGINAL SURVEY	DATE
NO.	
BY	
PLOTTED	
AREAS CHECKED	

PLOT DATE = 8/7/2008 4:25:33 PM
 FILE NAME = J:\2007\DRAWINGS\SSHT163A.VB
 PLOT SCALE = 5/8" = 1' IN.
 OPERATOR = mbrs

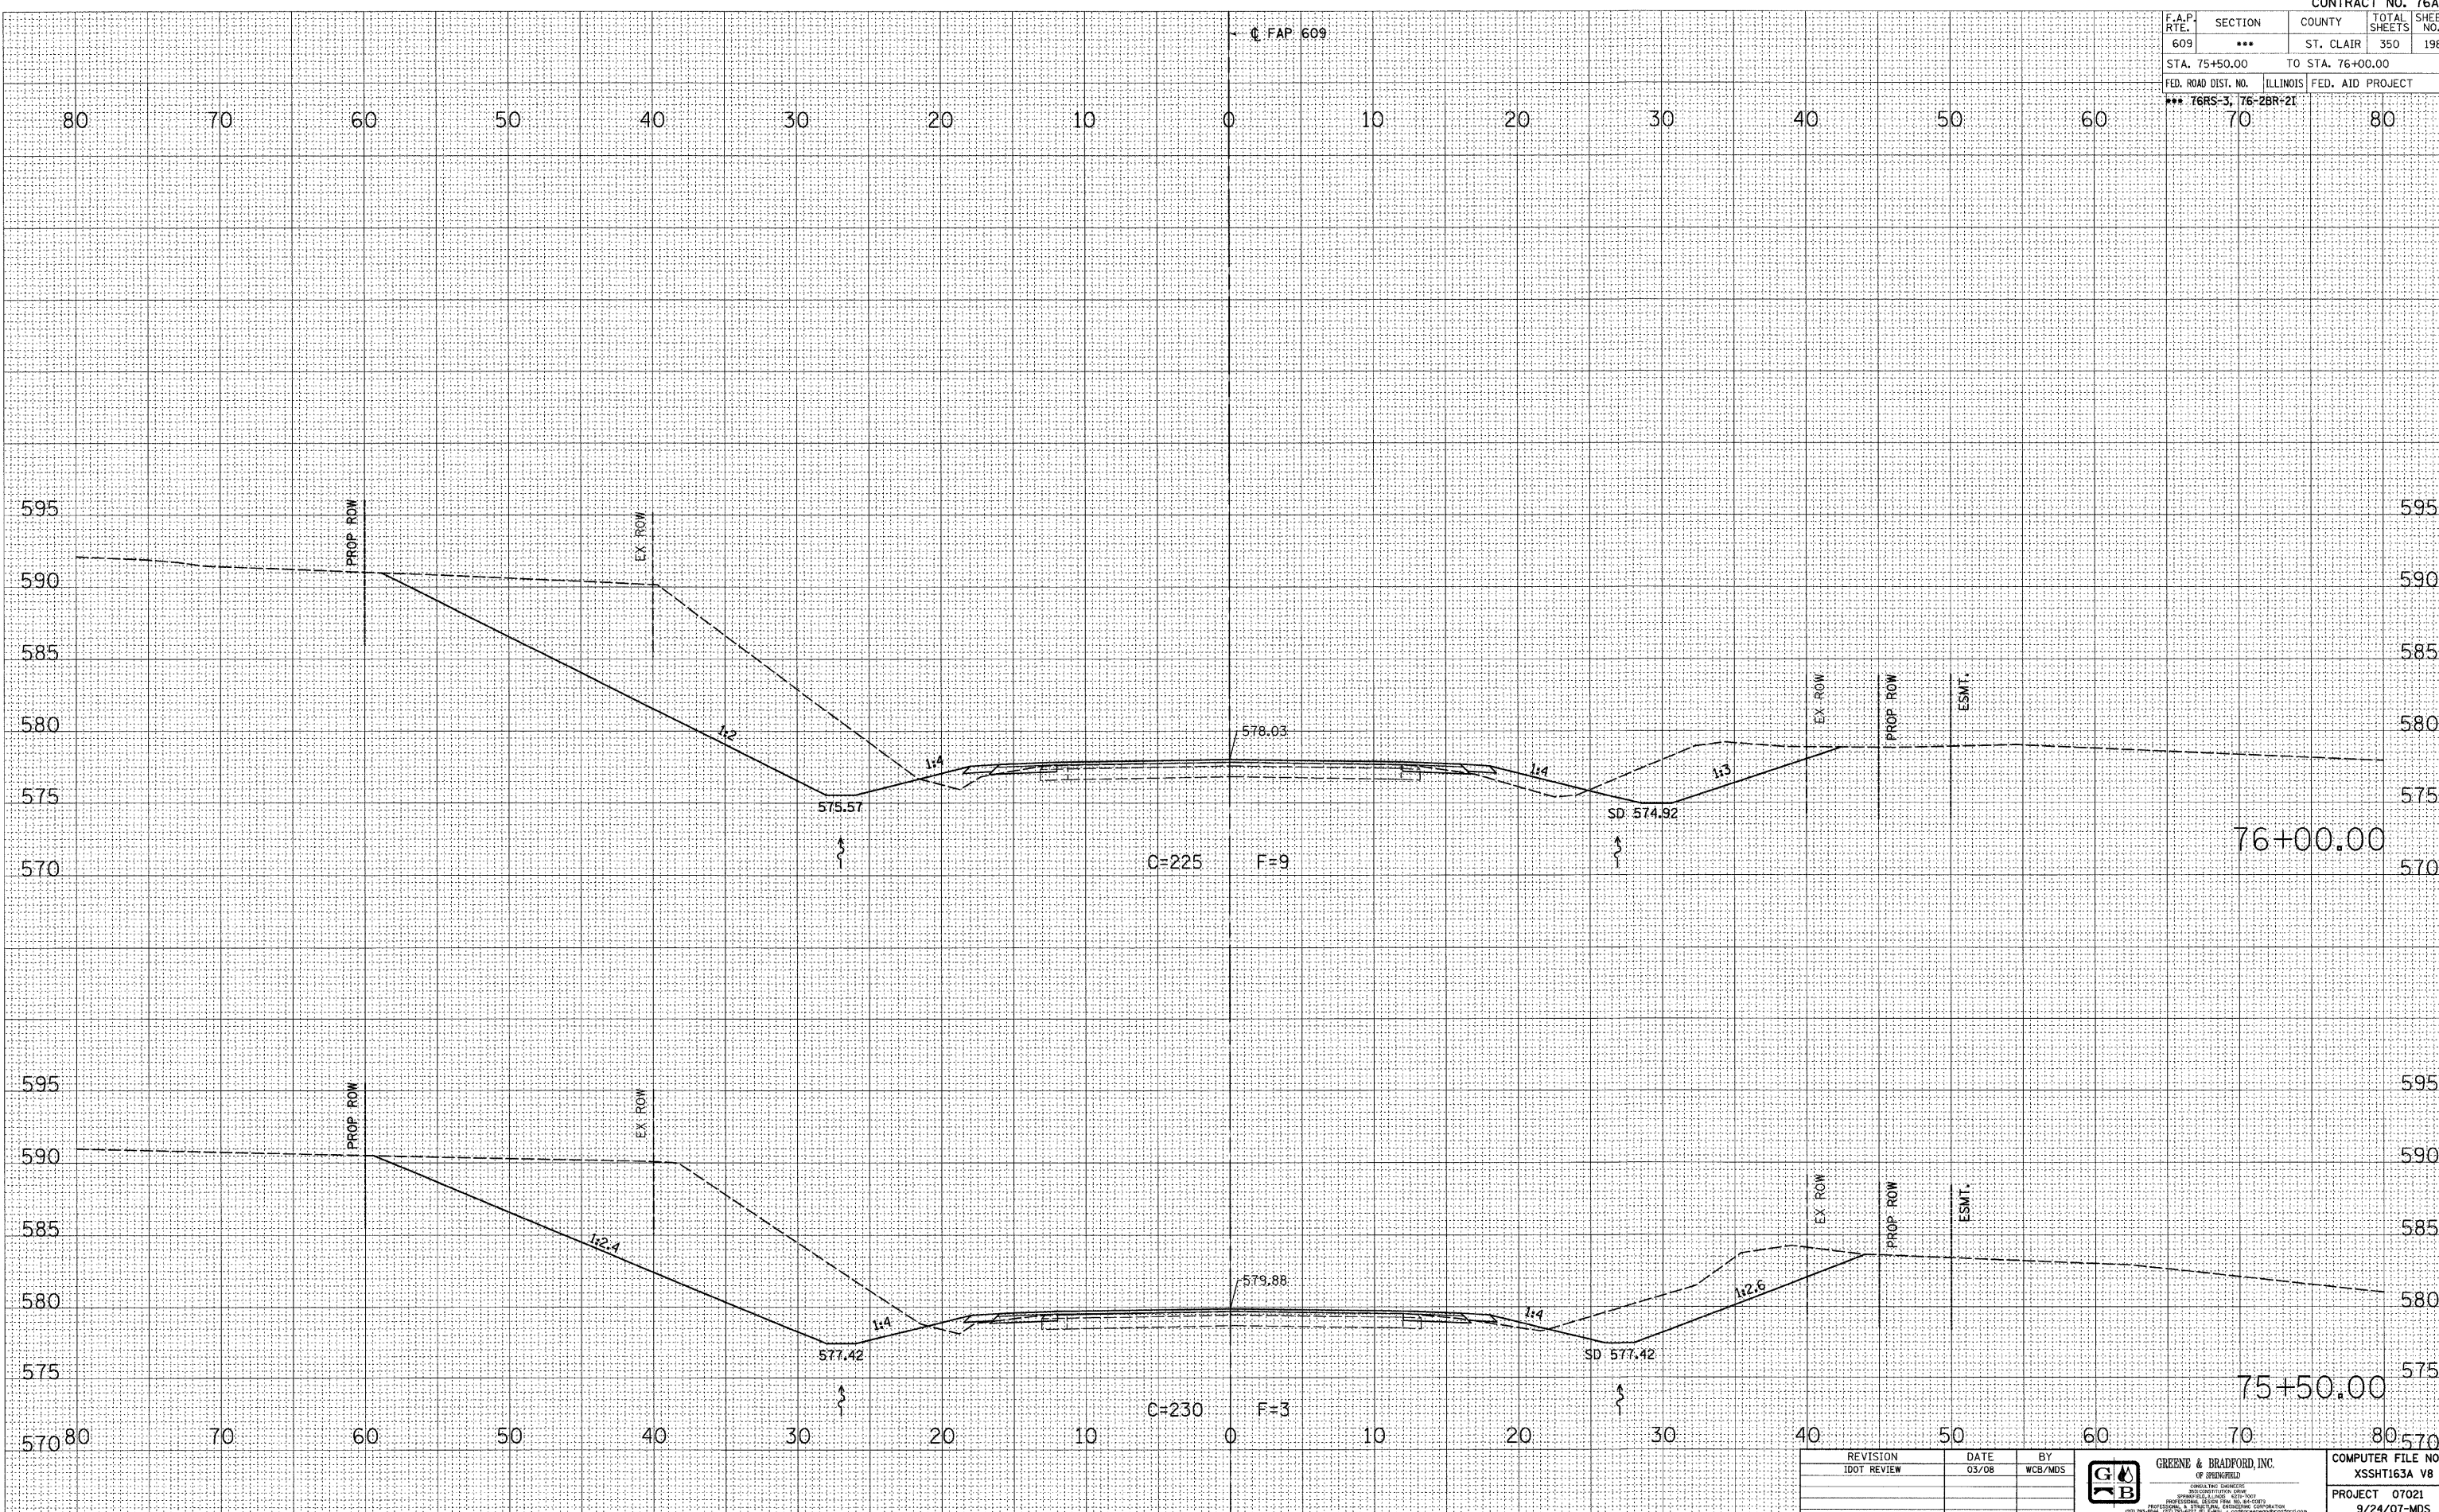

REVISION	DATE	BY
1007 REVIEW	03/08	WCB/MDS



COMPUTER FILE NO. XSSHT163A VB
PROJECT 07021 9/24/07-MDS

**MAINLINE CROSS SECTIONS - FAP 609 (IL RTE. 163) ST. CLAIR COUNTY
 STA. 75+50.00 TO STA. 76+00.00**