



F.A.P. RTE.	SECTION	COUNTY	TOTAL SHEETS	SHEET NO.
609	***	ST. CLAIR	350	204
STA. 82+00.00		TO STA. 83+00.00		
FED. ROAD DIST. NO.		ILLINOIS	FED. AID PROJECT	
*** 76RS-3; 76-ZBR-21				

BY	DATE

BY	DATE

PLOT DATE = 8/1/2008 4:25:38 PM  
 FILE NAME = J:\2007\DRAWINGS\SSHT163A.VB  
 PLOT SCALE = 5.00000 / IN.  
 MODEL = Default  
 OPERATOR = mcb

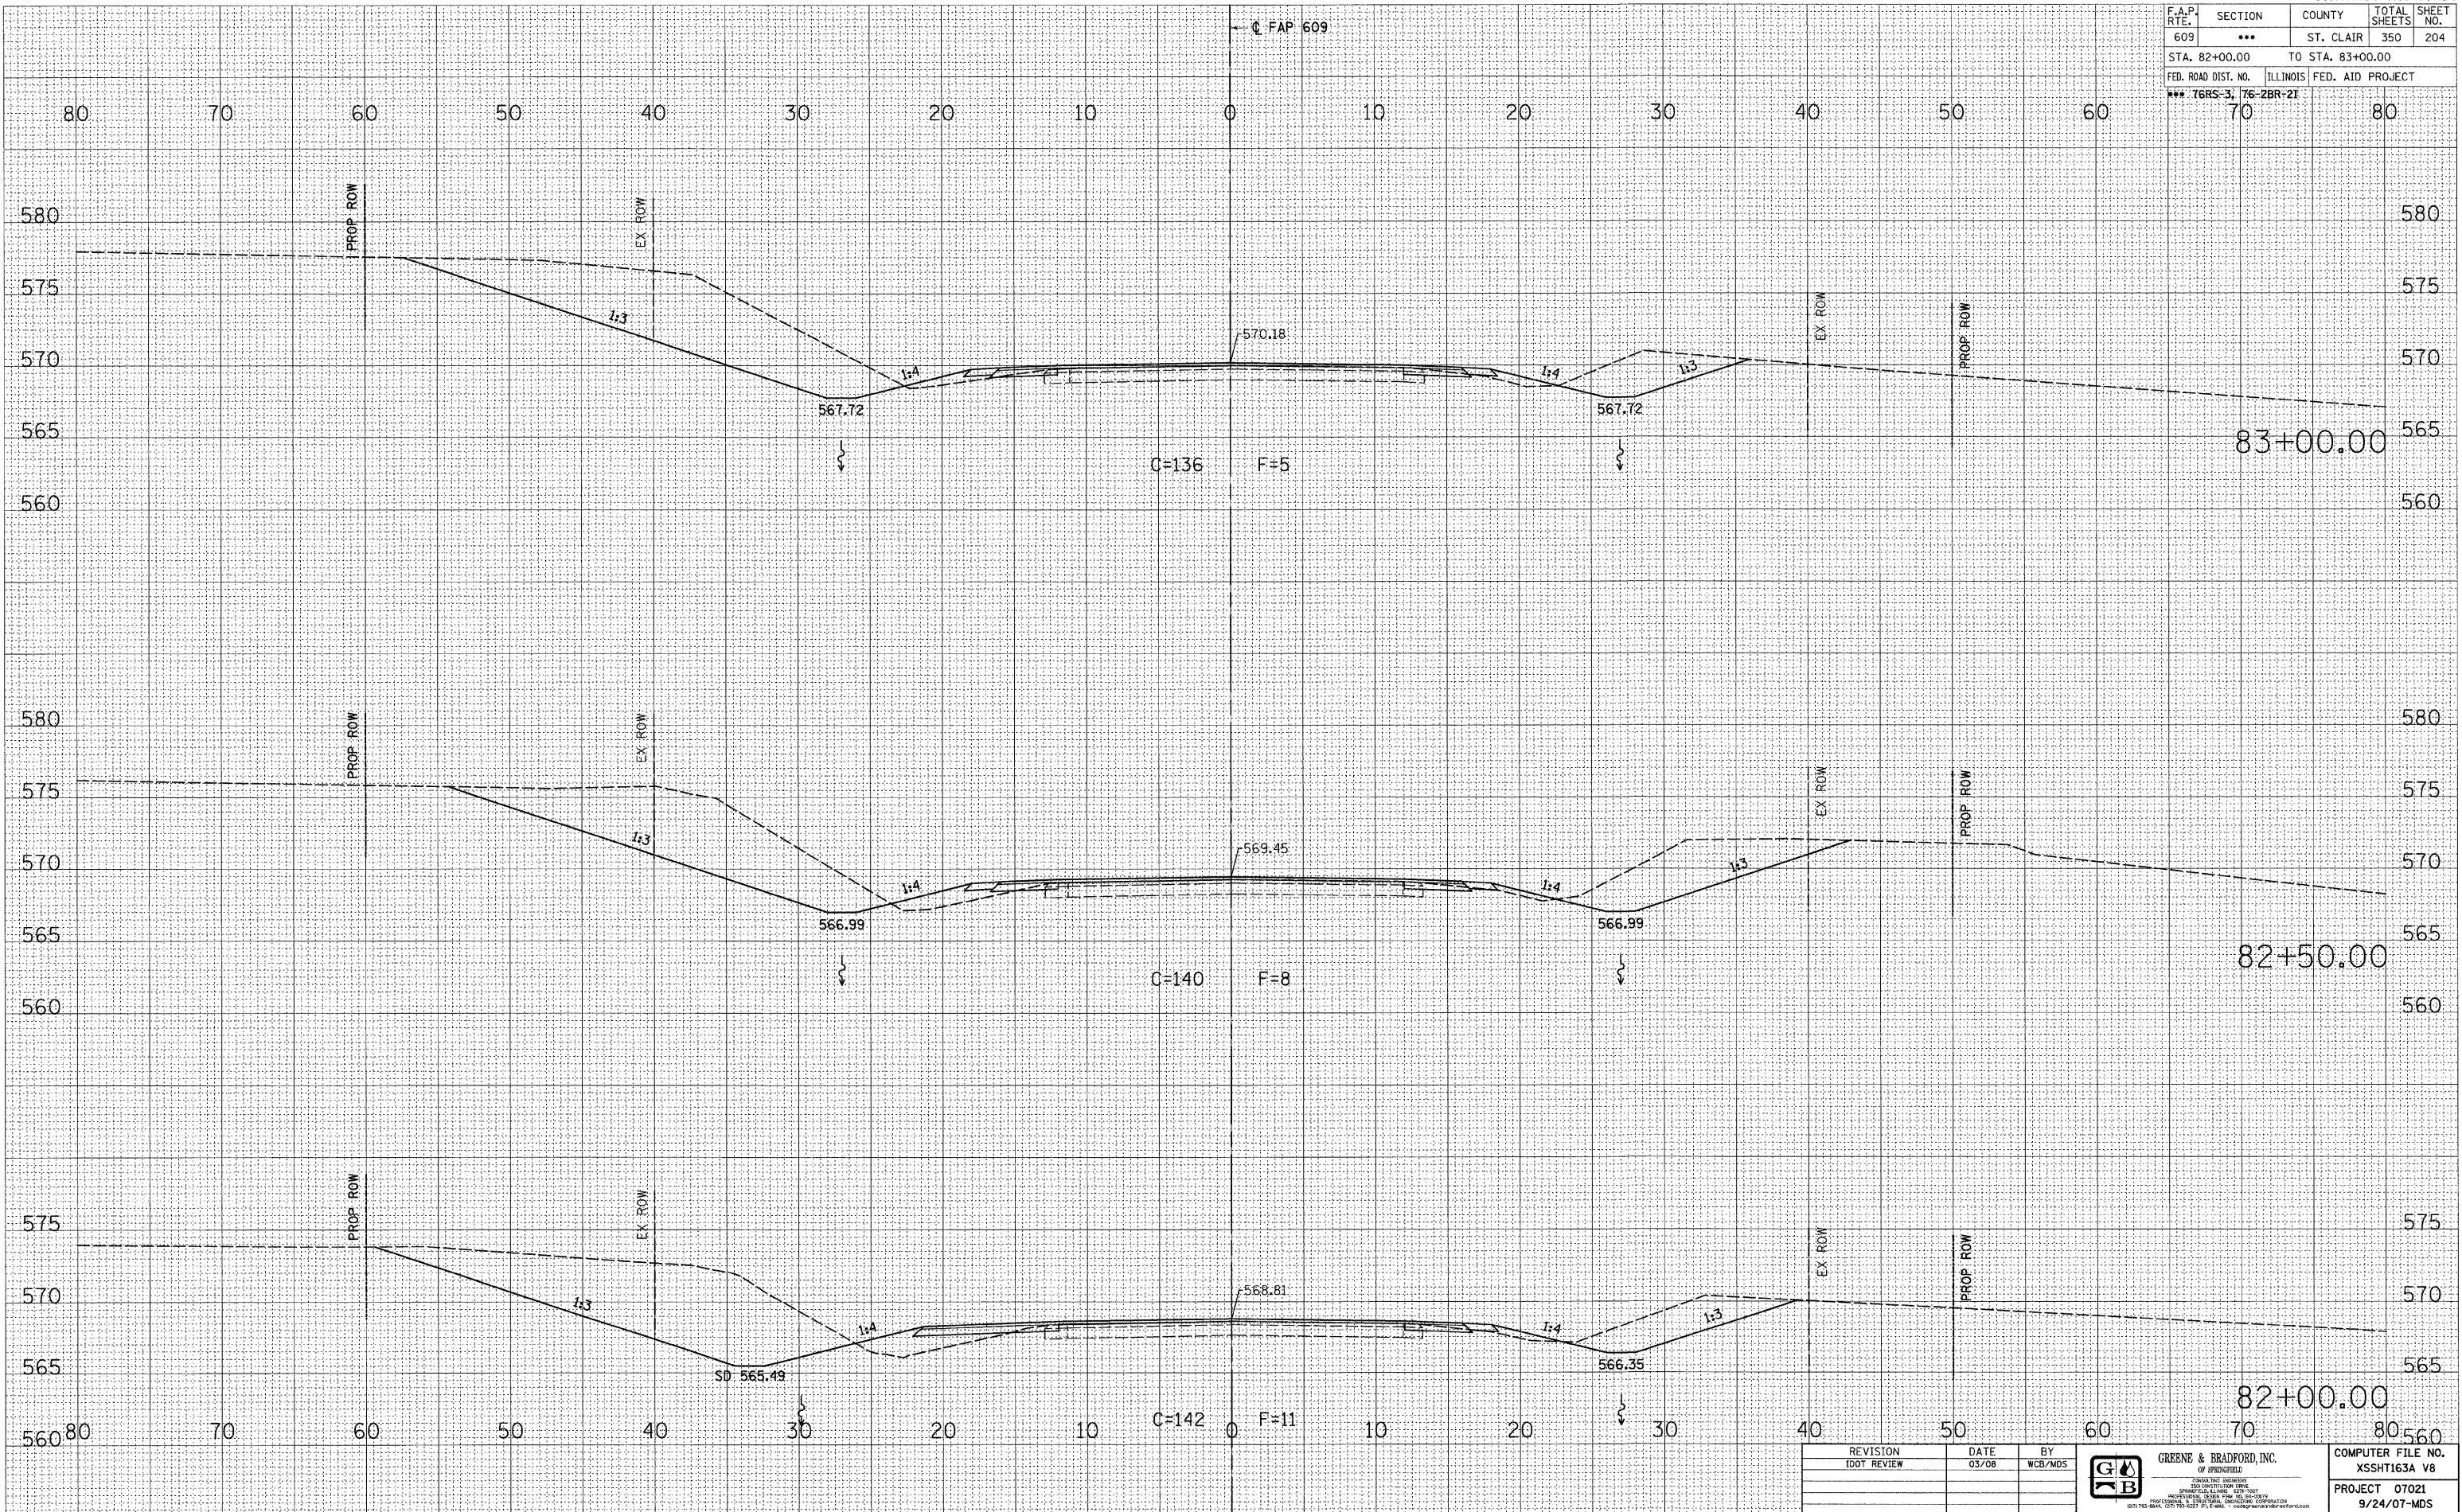

REVISION	DATE	BY	 <b>GREENE &amp; BRADFORD, INC.</b> OF SPRINGFIELD <small>CONSULTING ENGINEERS          200 CANTONMENT DRIVE          SPRINGFIELD, ILLINOIS 62761          PROFESSIONAL ENGINEER, LICENSE NO. 020570          (314) 793-8444, (314) 793-8277, F.F. FAX: (314) 793-8444</small>	COMPUTER FILE NO.
IDOT REVIEW	03/08	WCB/MDS		XSSHT163A V8
				PROJECT 07021
				9/24/07-MDS

**MAINLINE CROSS SECTIONS - FAP 609 (IL RTE. 163) ST. CLAIR COUNTY**  
**STA. 82+00.00 TO STA. 83+00.00**