


F.A.P. RTE.	SECTION	COUNTY	TOTAL SHEETS	SHEET NO.
609	***	ST. CLAIR	350	220
STA. 101+50.00		TO STA. 102+50.00		
FED. ROAD DIST. NO.	ILLINOIS	FED. AID PROJECT		
*** 76RS-3, 76-ZBR-21	70	80		

BY	DATE

BY	DATE

PLOT DATE = 8/1/2008 4:25:41 PM
 FILE NAME = J:\2007\DRAWINGS\SSHT163A.VB
 PLOT SCALE = 5/8" = 1' / IN.
 MODEL = Default
 OPERATOR = mbrks

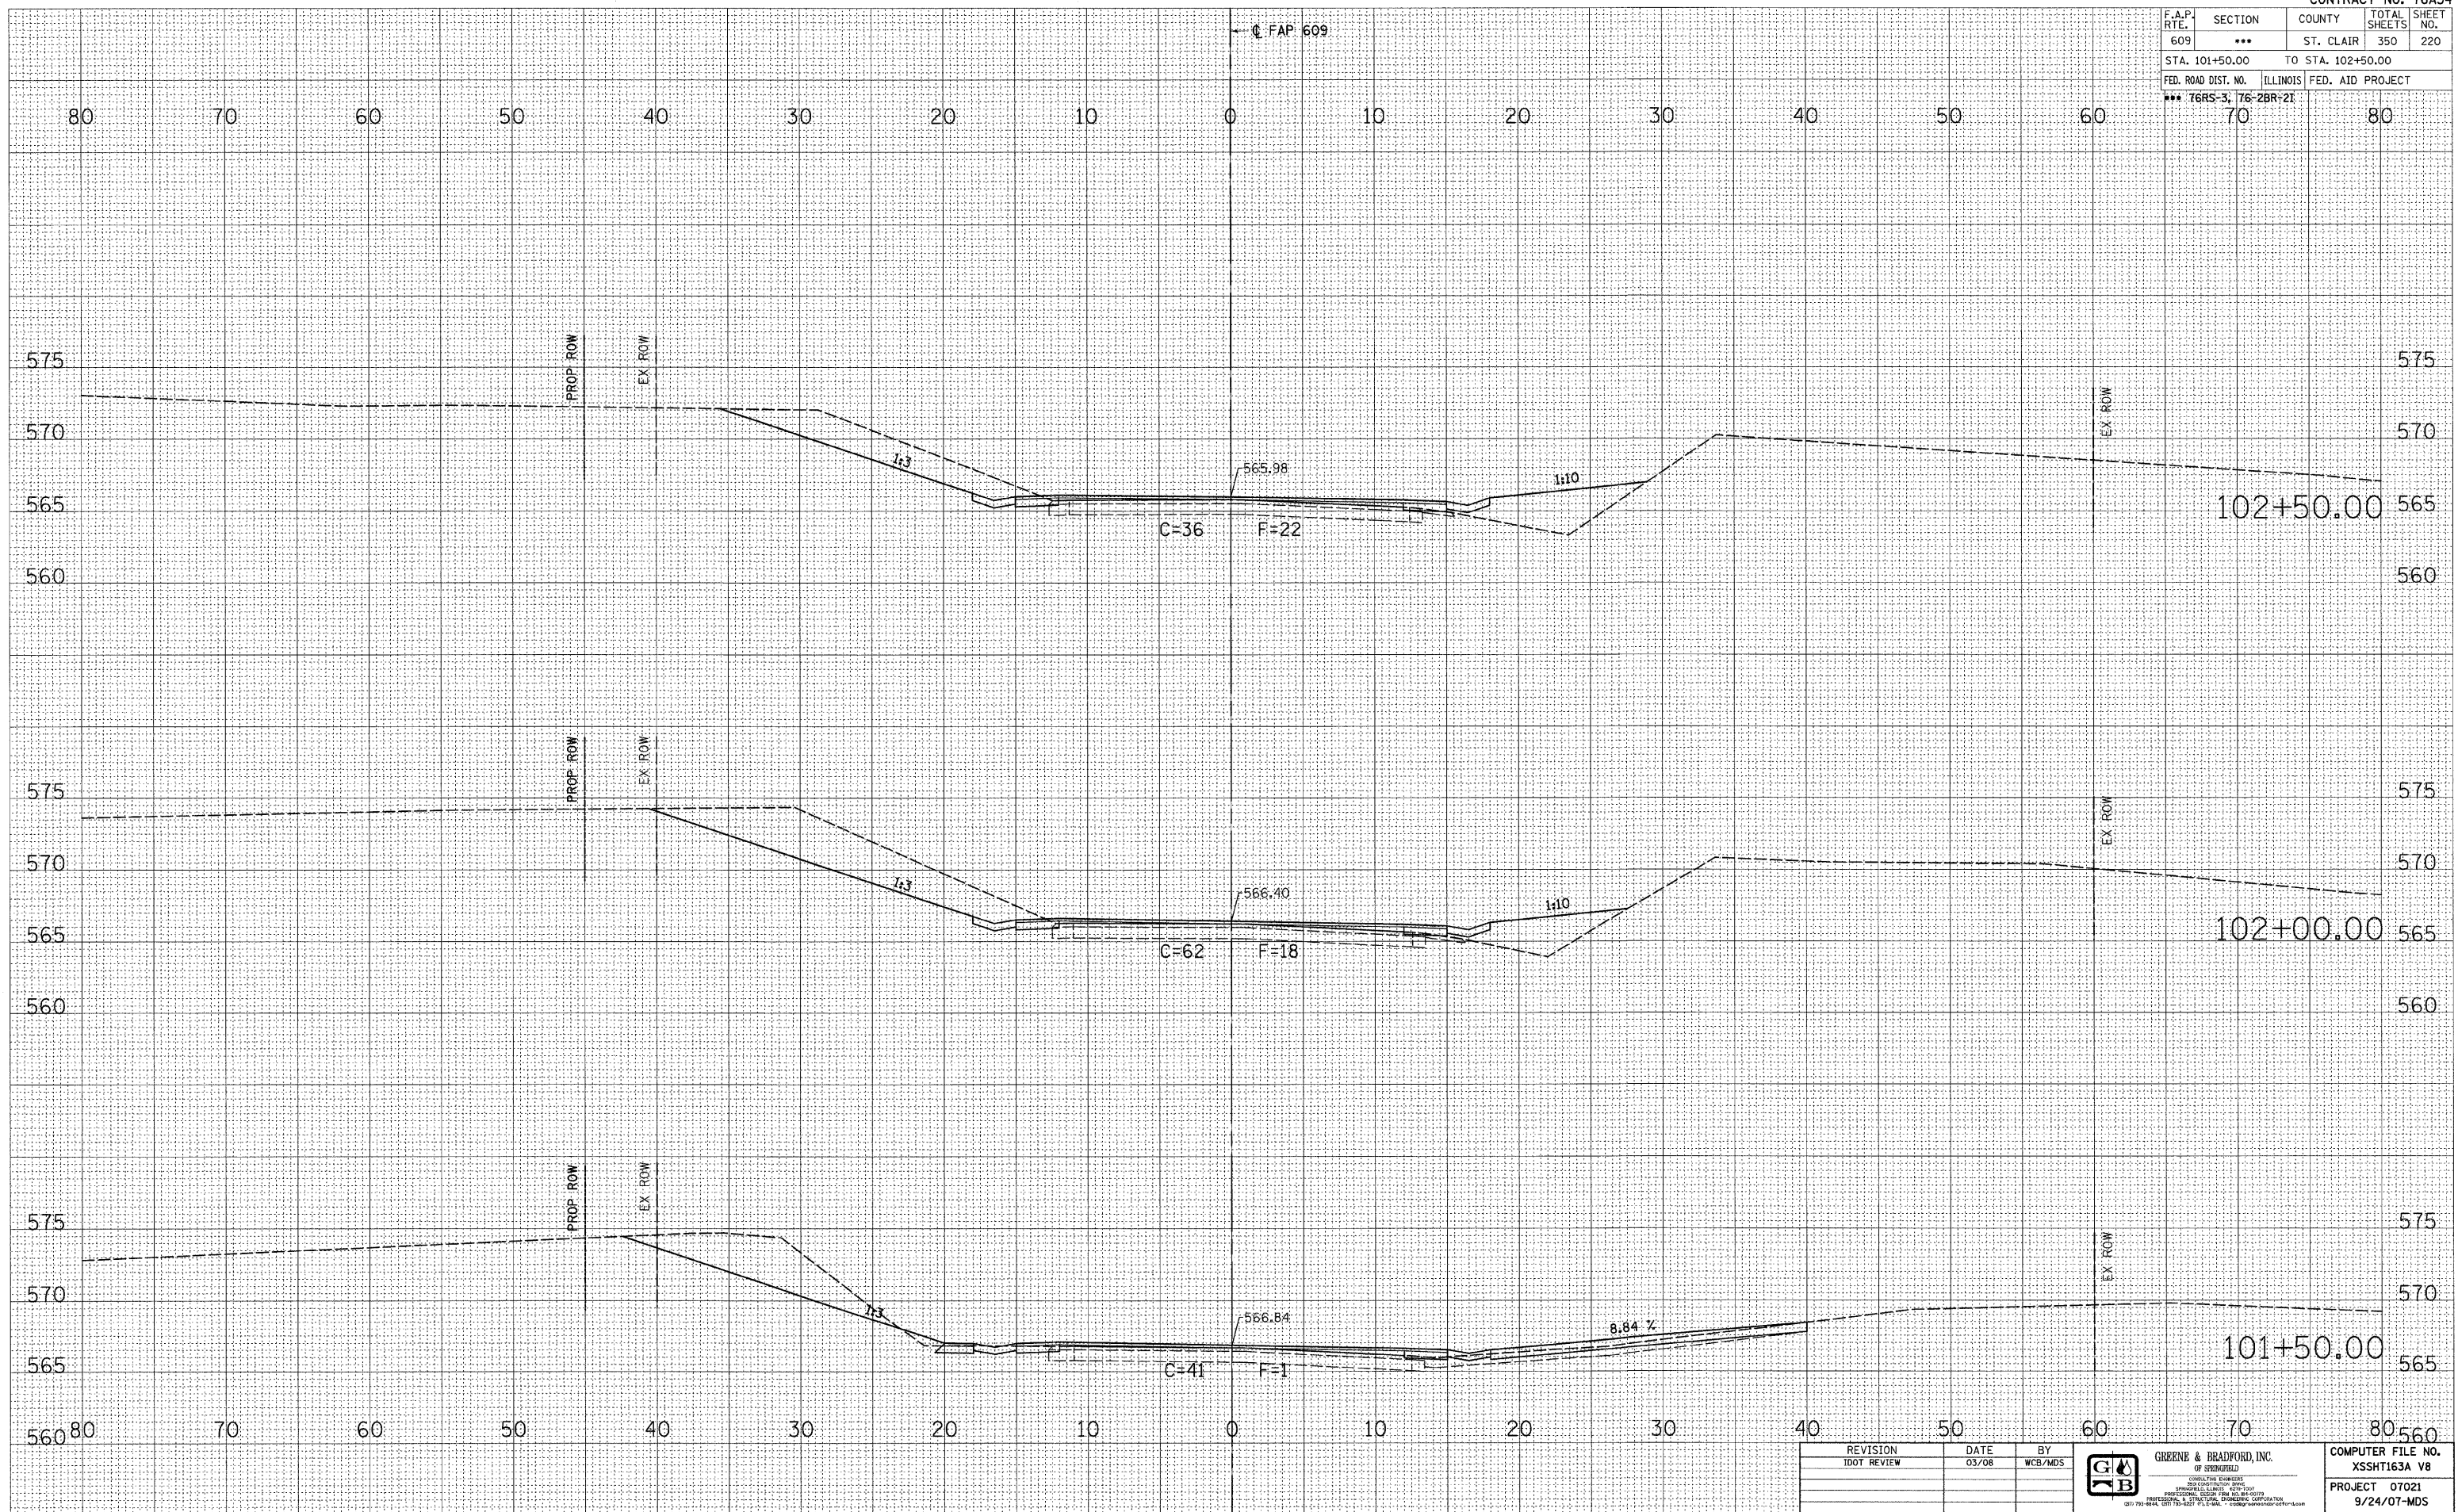

REVISION	DATE	BY	 GREENE & BRADFORD, INC. OF SPRINGFIELD <small>CONSULTING ENGINEERS PROFESSIONAL ENGINEERS PROFESSIONAL SURVEYORS 1201 W. WASHINGTON ST., SUITE 200 SPRINGFIELD, ILLINOIS 62760 (217) 793-8888 FAX (217) 793-8227 P.L.L.C. # 020-000000000000</small>	COMPUTER FILE NO.
T00T REVIEW	03/08	WCB/MDS		XSSHT163A V8
				PROJECT 07021
				9/24/07-MDS

MAINLINE CROSS SECTIONS - FAP 609 (IL RTE. 163) ST. CLAIR COUNTY
STA. 101+50.00 TO STA. 102+50.00