


F.A.P. RTE.	SECTION	COUNTY	TOTAL SHEETS	SHEET NO.
609	***	ST. CLAIR	350	221
STA. 103+00.00		TO STA. 103+96.56		
FED. ROAD DIST. NO.		ILLINOIS		FED. AID PROJECT
*** 76RS-3, 76-ZBR-21				

DATE	BY
DATE	BY
DATE	BY
DATE	BY

DATE	BY
DATE	BY
DATE	BY
DATE	BY

PLOT DATE = 8/1/2008 4:28:41 PM
 FILE NAME = J:\2007\DRAWINGS\SSHT163A.V8
 PLOT SCALE = 5/8" = 1' IN.
 MODEL = Default
 OPERATOR = mrc

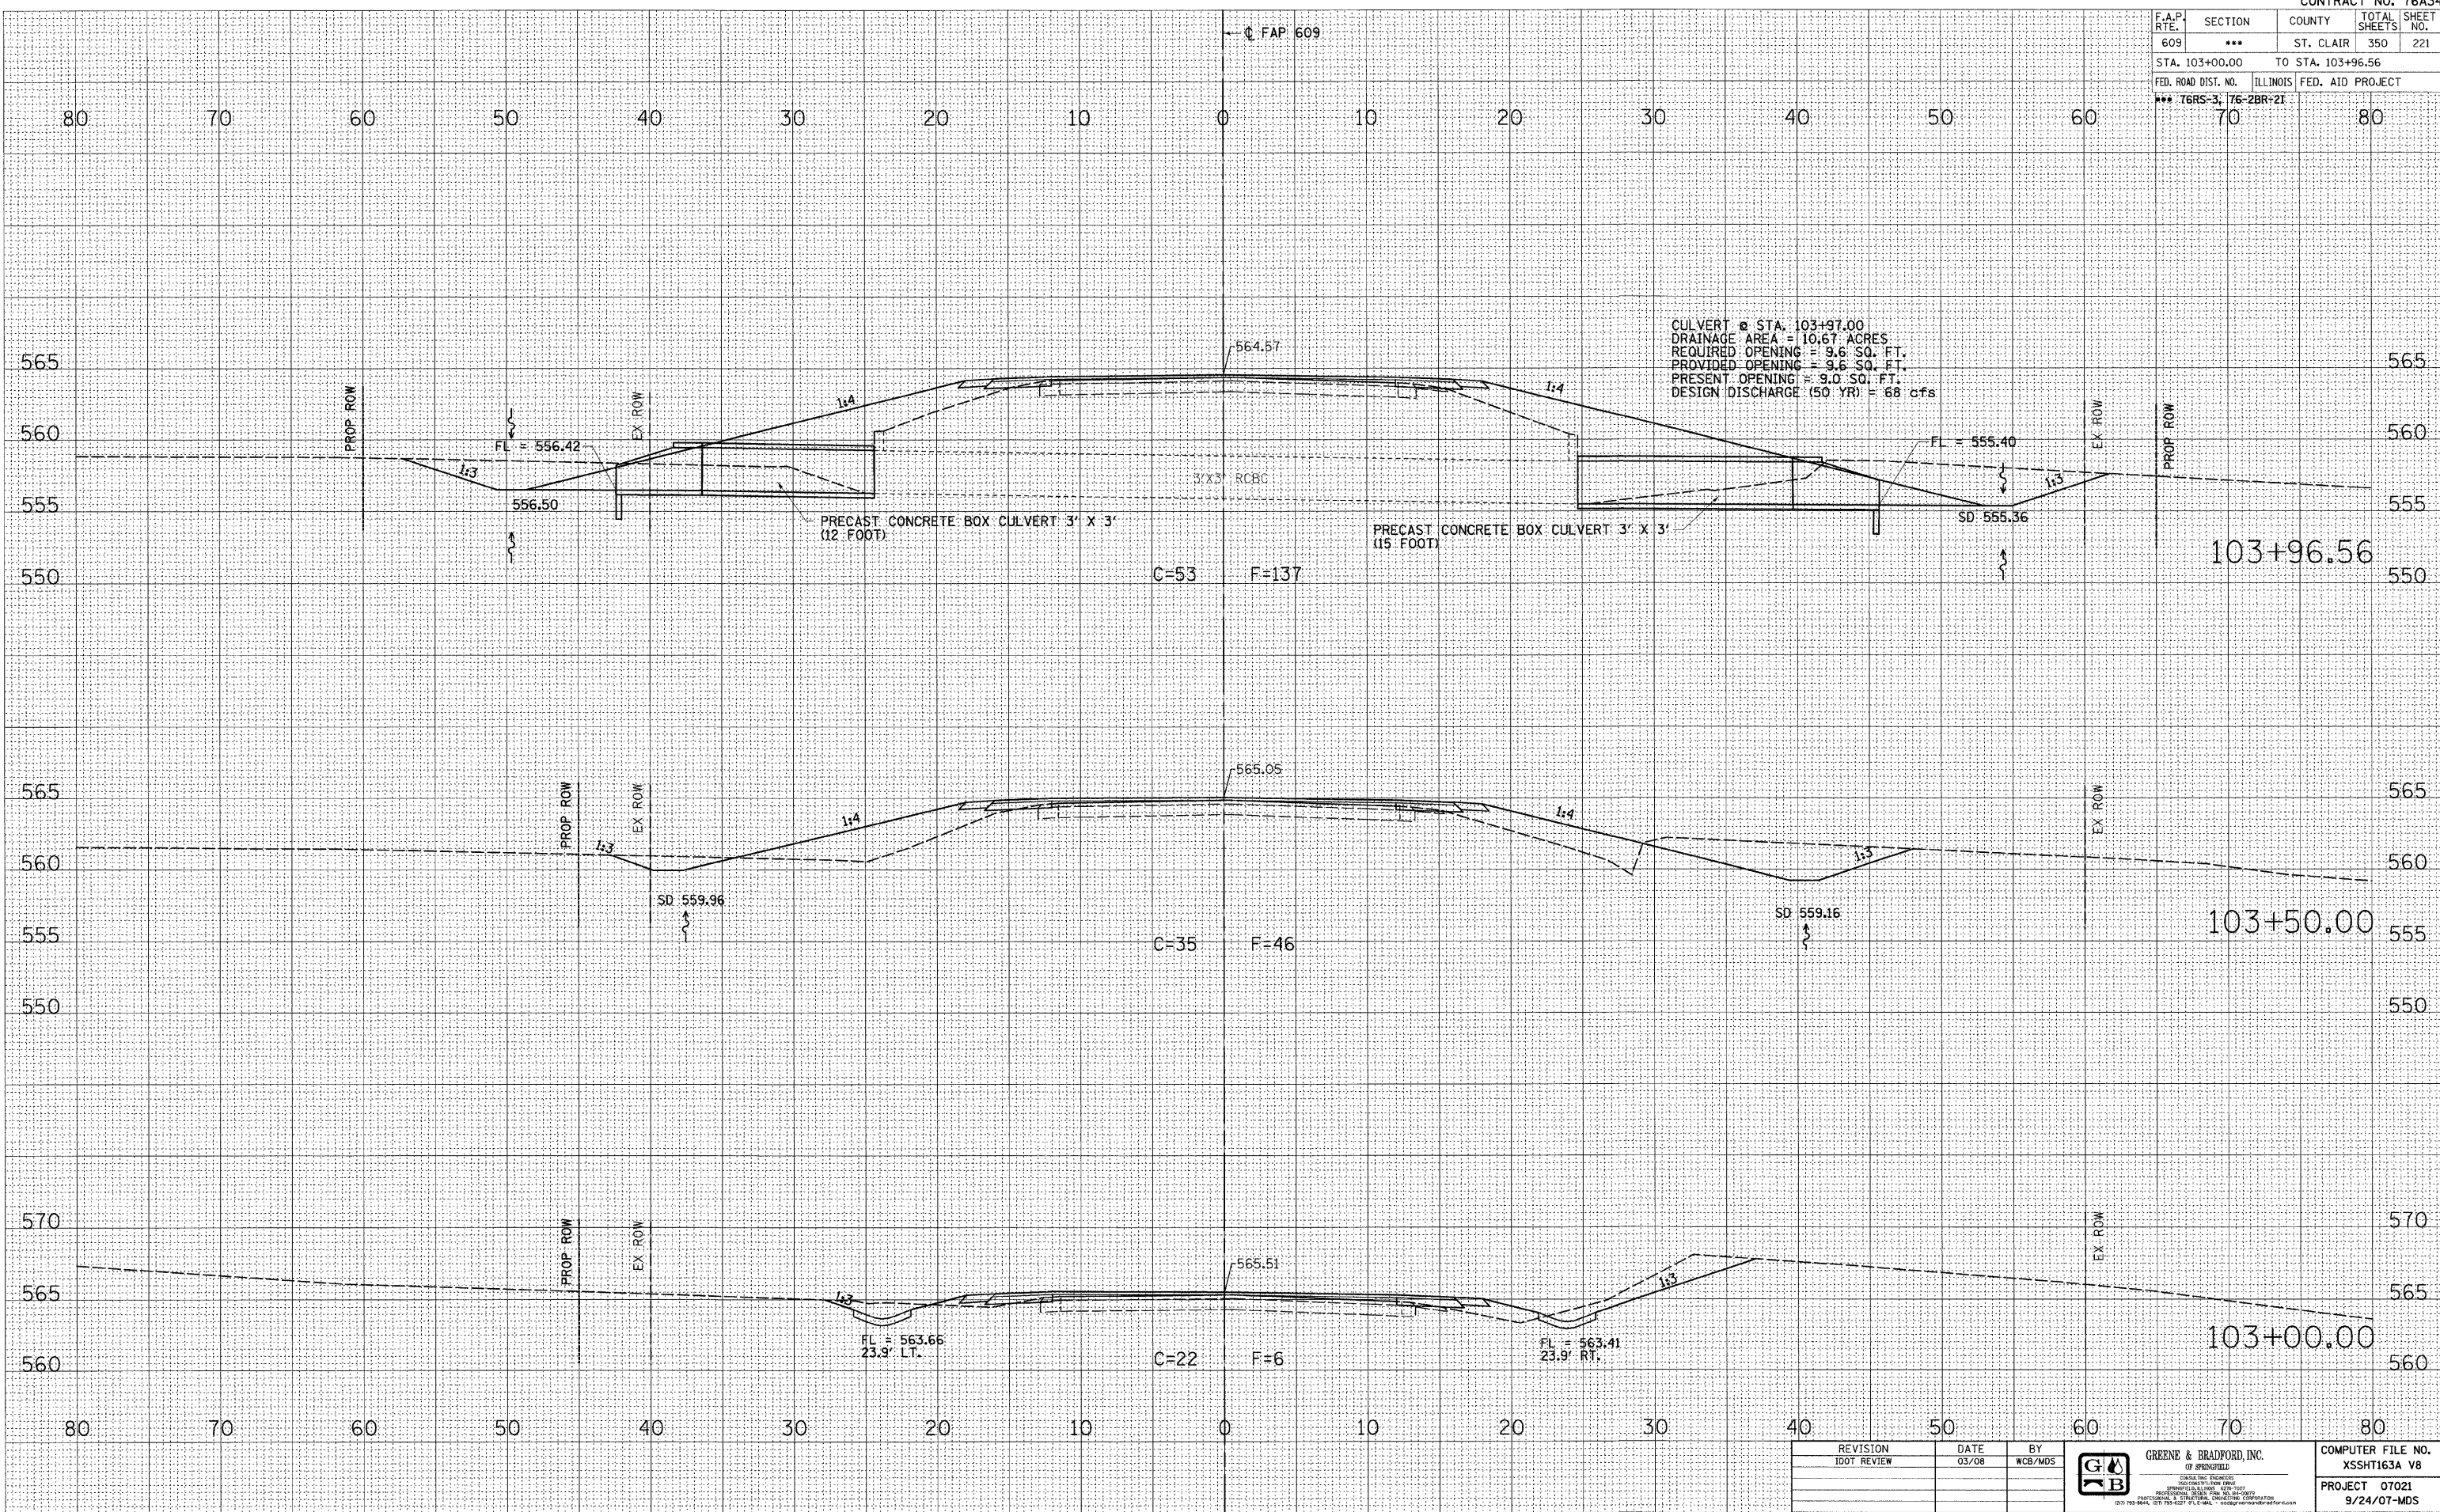

CULVERT @ STA. 103+97.00
 DRAINAGE AREA = 10.67 ACRES
 REQUIRED OPENING = 9.6 SQ. FT.
 PROVIDED OPENING = 9.6 SQ. FT.
 PRESENT OPENING = 9.0 SQ. FT.
 DESIGN DISCHARGE (50 YR) = 68 cfs

REVISION	DATE	BY
100T REVIEW	03/08	WCB/MDS



COMPUTER FILE NO.
 XSSHT163A V8
 PROJECT 07021
 9/24/07-MDS

**MAINLINE CROSS SECTIONS - FAP 609 (IL RTE. 163) ST. CLAIR COUNTY
 STA. 103+00.00 TO STA. 103+96.56**