


F.A.P. RTE.	SECTION	COUNTY	TOTAL SHEETS	SHEET NO.
609	***	ST. CLAIR	350	230
STA. 115+00.00 TO STA. 116+00.00				
FED. ROAD DIST. NO. ILLINOIS		FED. AID PROJECT		
*** 76RS-3, 76-2BR-21		70 80		

FINAL SURVEY	DATE
SURVEYED	BY
PLOTTED	
NOTE BOOK	
AREAS CHECKED	
NO.	

ORIGINAL SURVEY	DATE
SURVEYED	BY
PLOTTED	
NOTE BOOK	
AREAS CHECKED	
NO.	

PLOT DATE = 8/1/2008 4:28:44 PM
 FILE NAME = J:\02076\DRAWINGS\XSSHT163A.V8
 PLOT SCALE = 5/8" = 1' IN.
 MODEL = Default
 OPERATOR = mrc

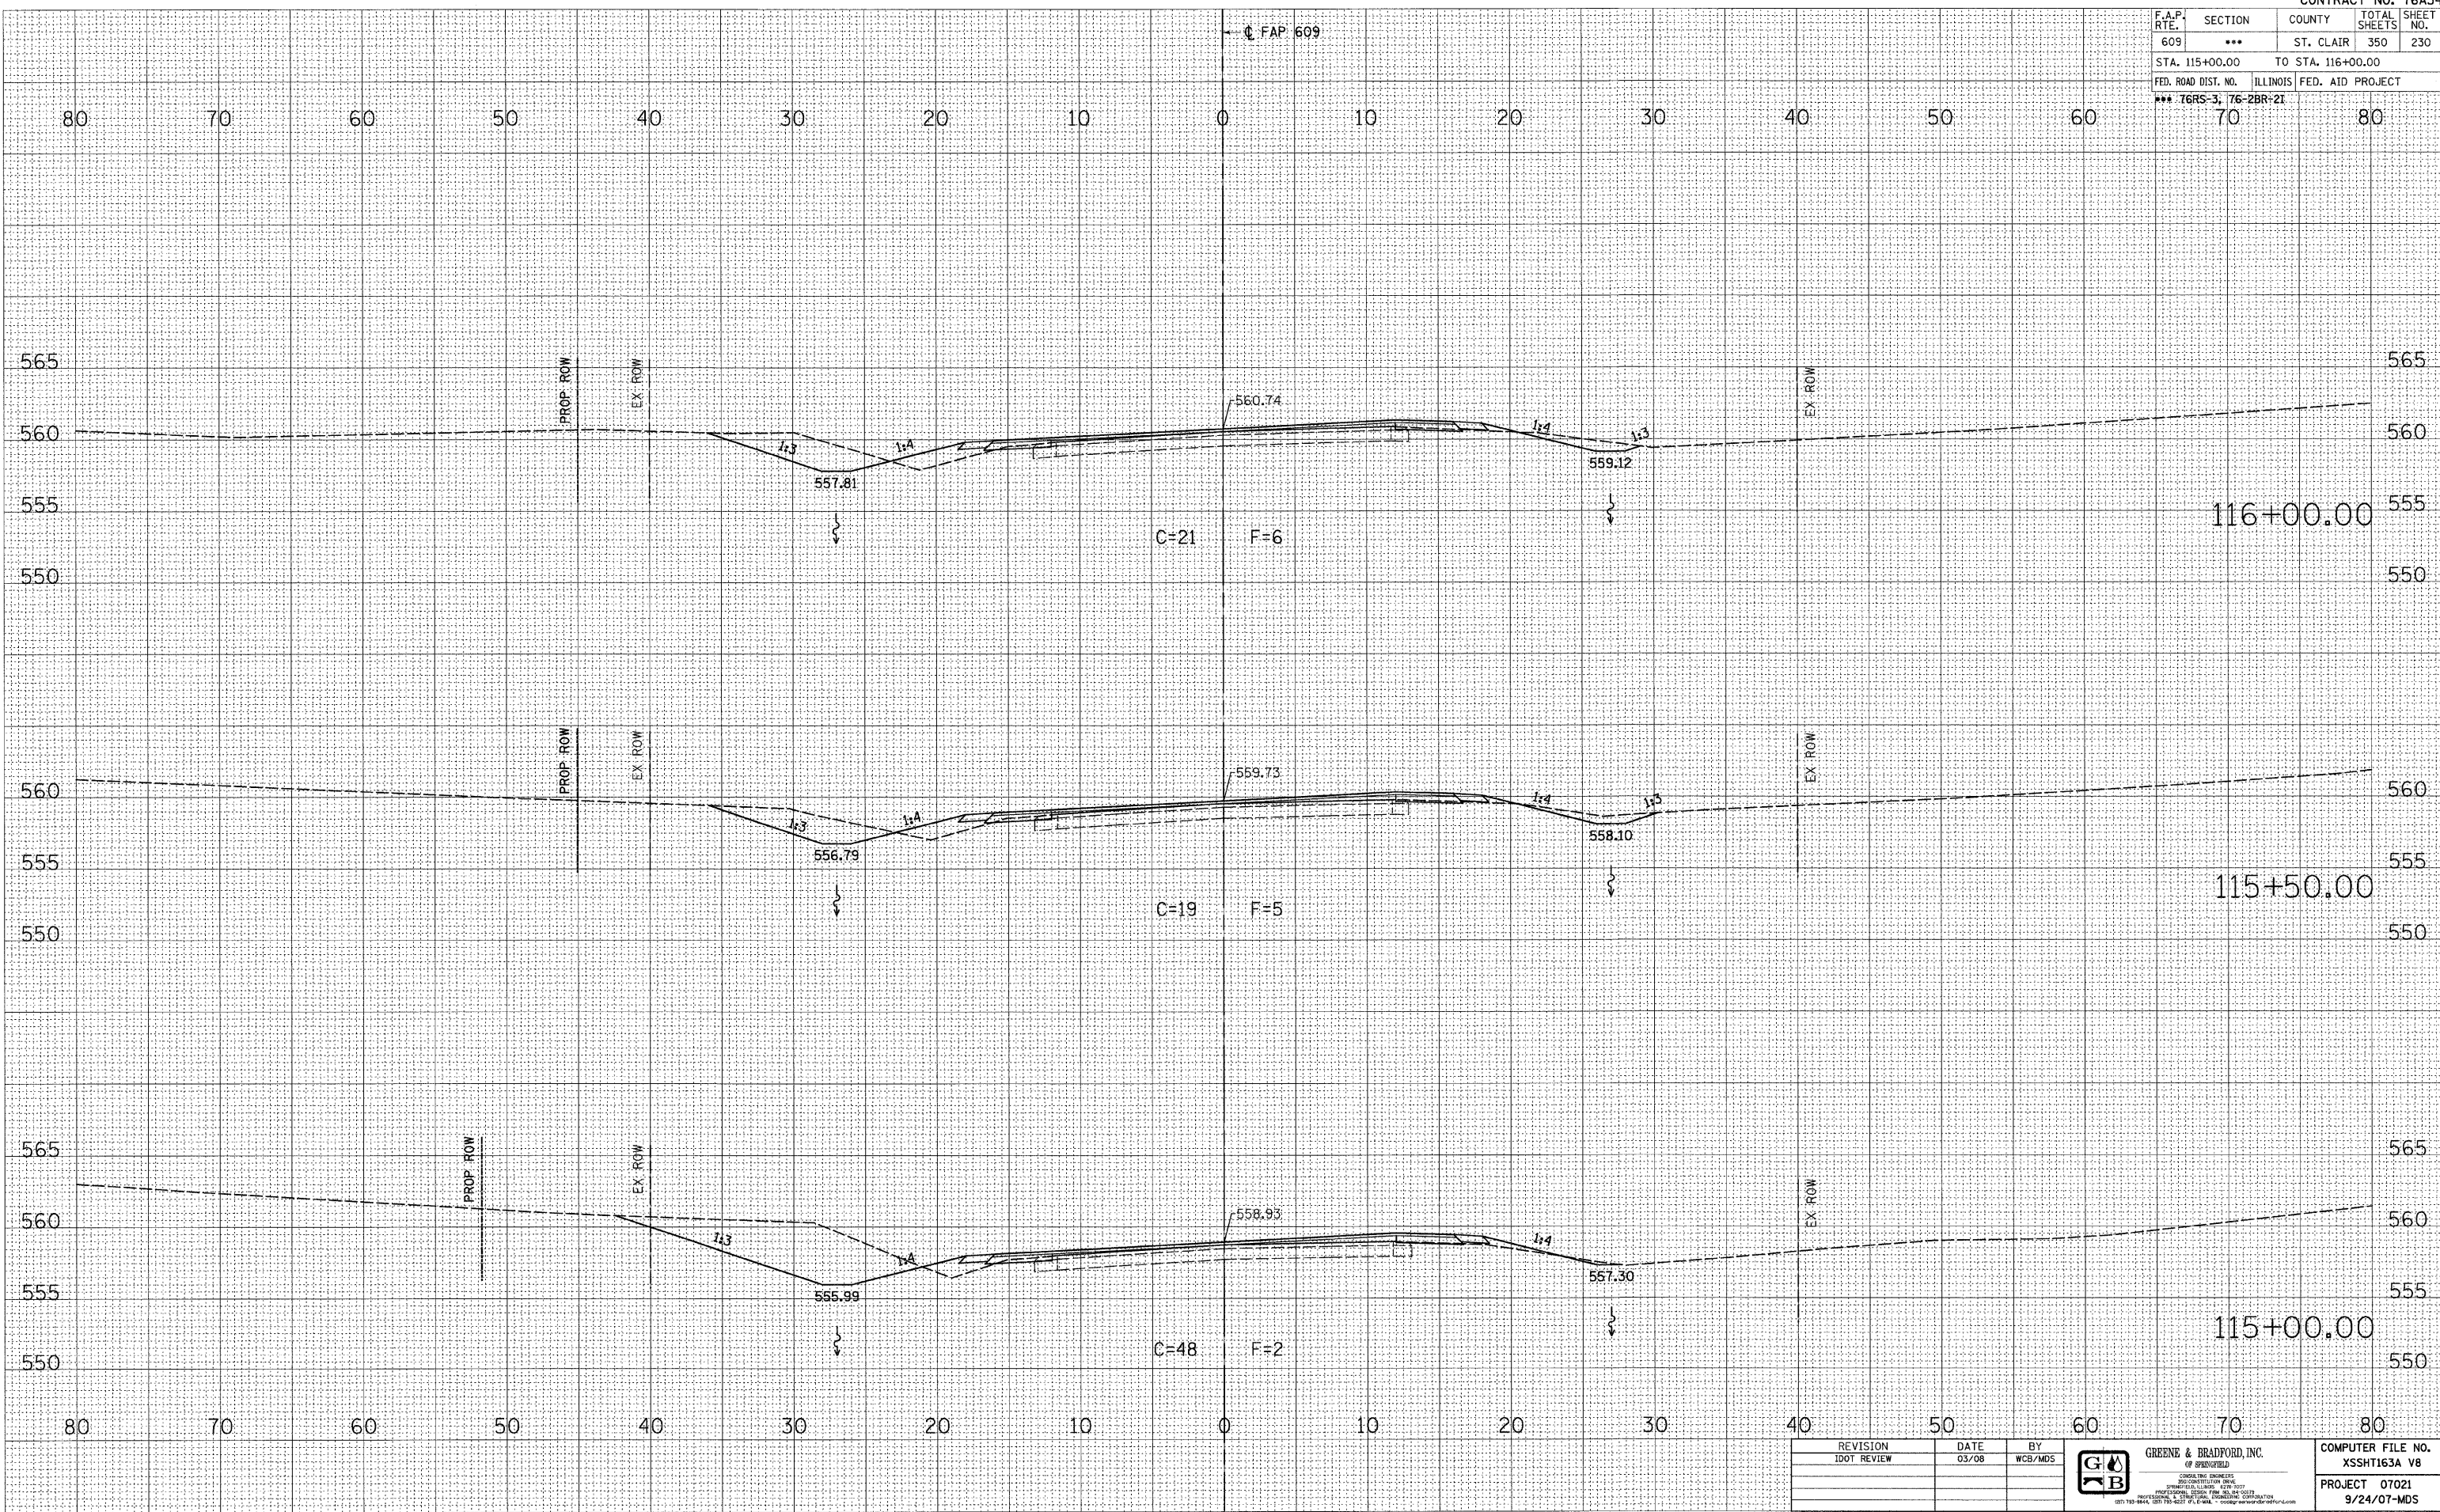

REVISION	DATE	BY
IDOT REVIEW	03/08	WCB/MDS

GREENE & BRADFORD, INC.
 OF SPRINGFIELD
 CONSULTING ENGINEERS
 200 CONVENT ROAD
 SPRINGFIELD, ILLINOIS 62761-1000
 (618) 233-8844, (618) 733-8227, FAX (618) 233-8844

COMPUTER FILE NO. XSSHT163A V8
PROJECT 07021
9/24/07-MDS

**MAINLINE CROSS SECTIONS - FAP 609 (IL RTE. 163) ST. CLAIR COUNTY
 STA. 115+00.00 TO STA. 116+00.00**