


F.A.P. RTE.	SECTION	COUNTY	TOTAL SHEETS	SHEET NO.
609	***	ST. CLAIR	350	252
STA. 499+00.00		TO STA. 499+25.00		
FED. ROAD DIST. NO.		ILLINOIS	FED. AID PROJECT	
*** 76RS-3, 76-2BR-2I			80	

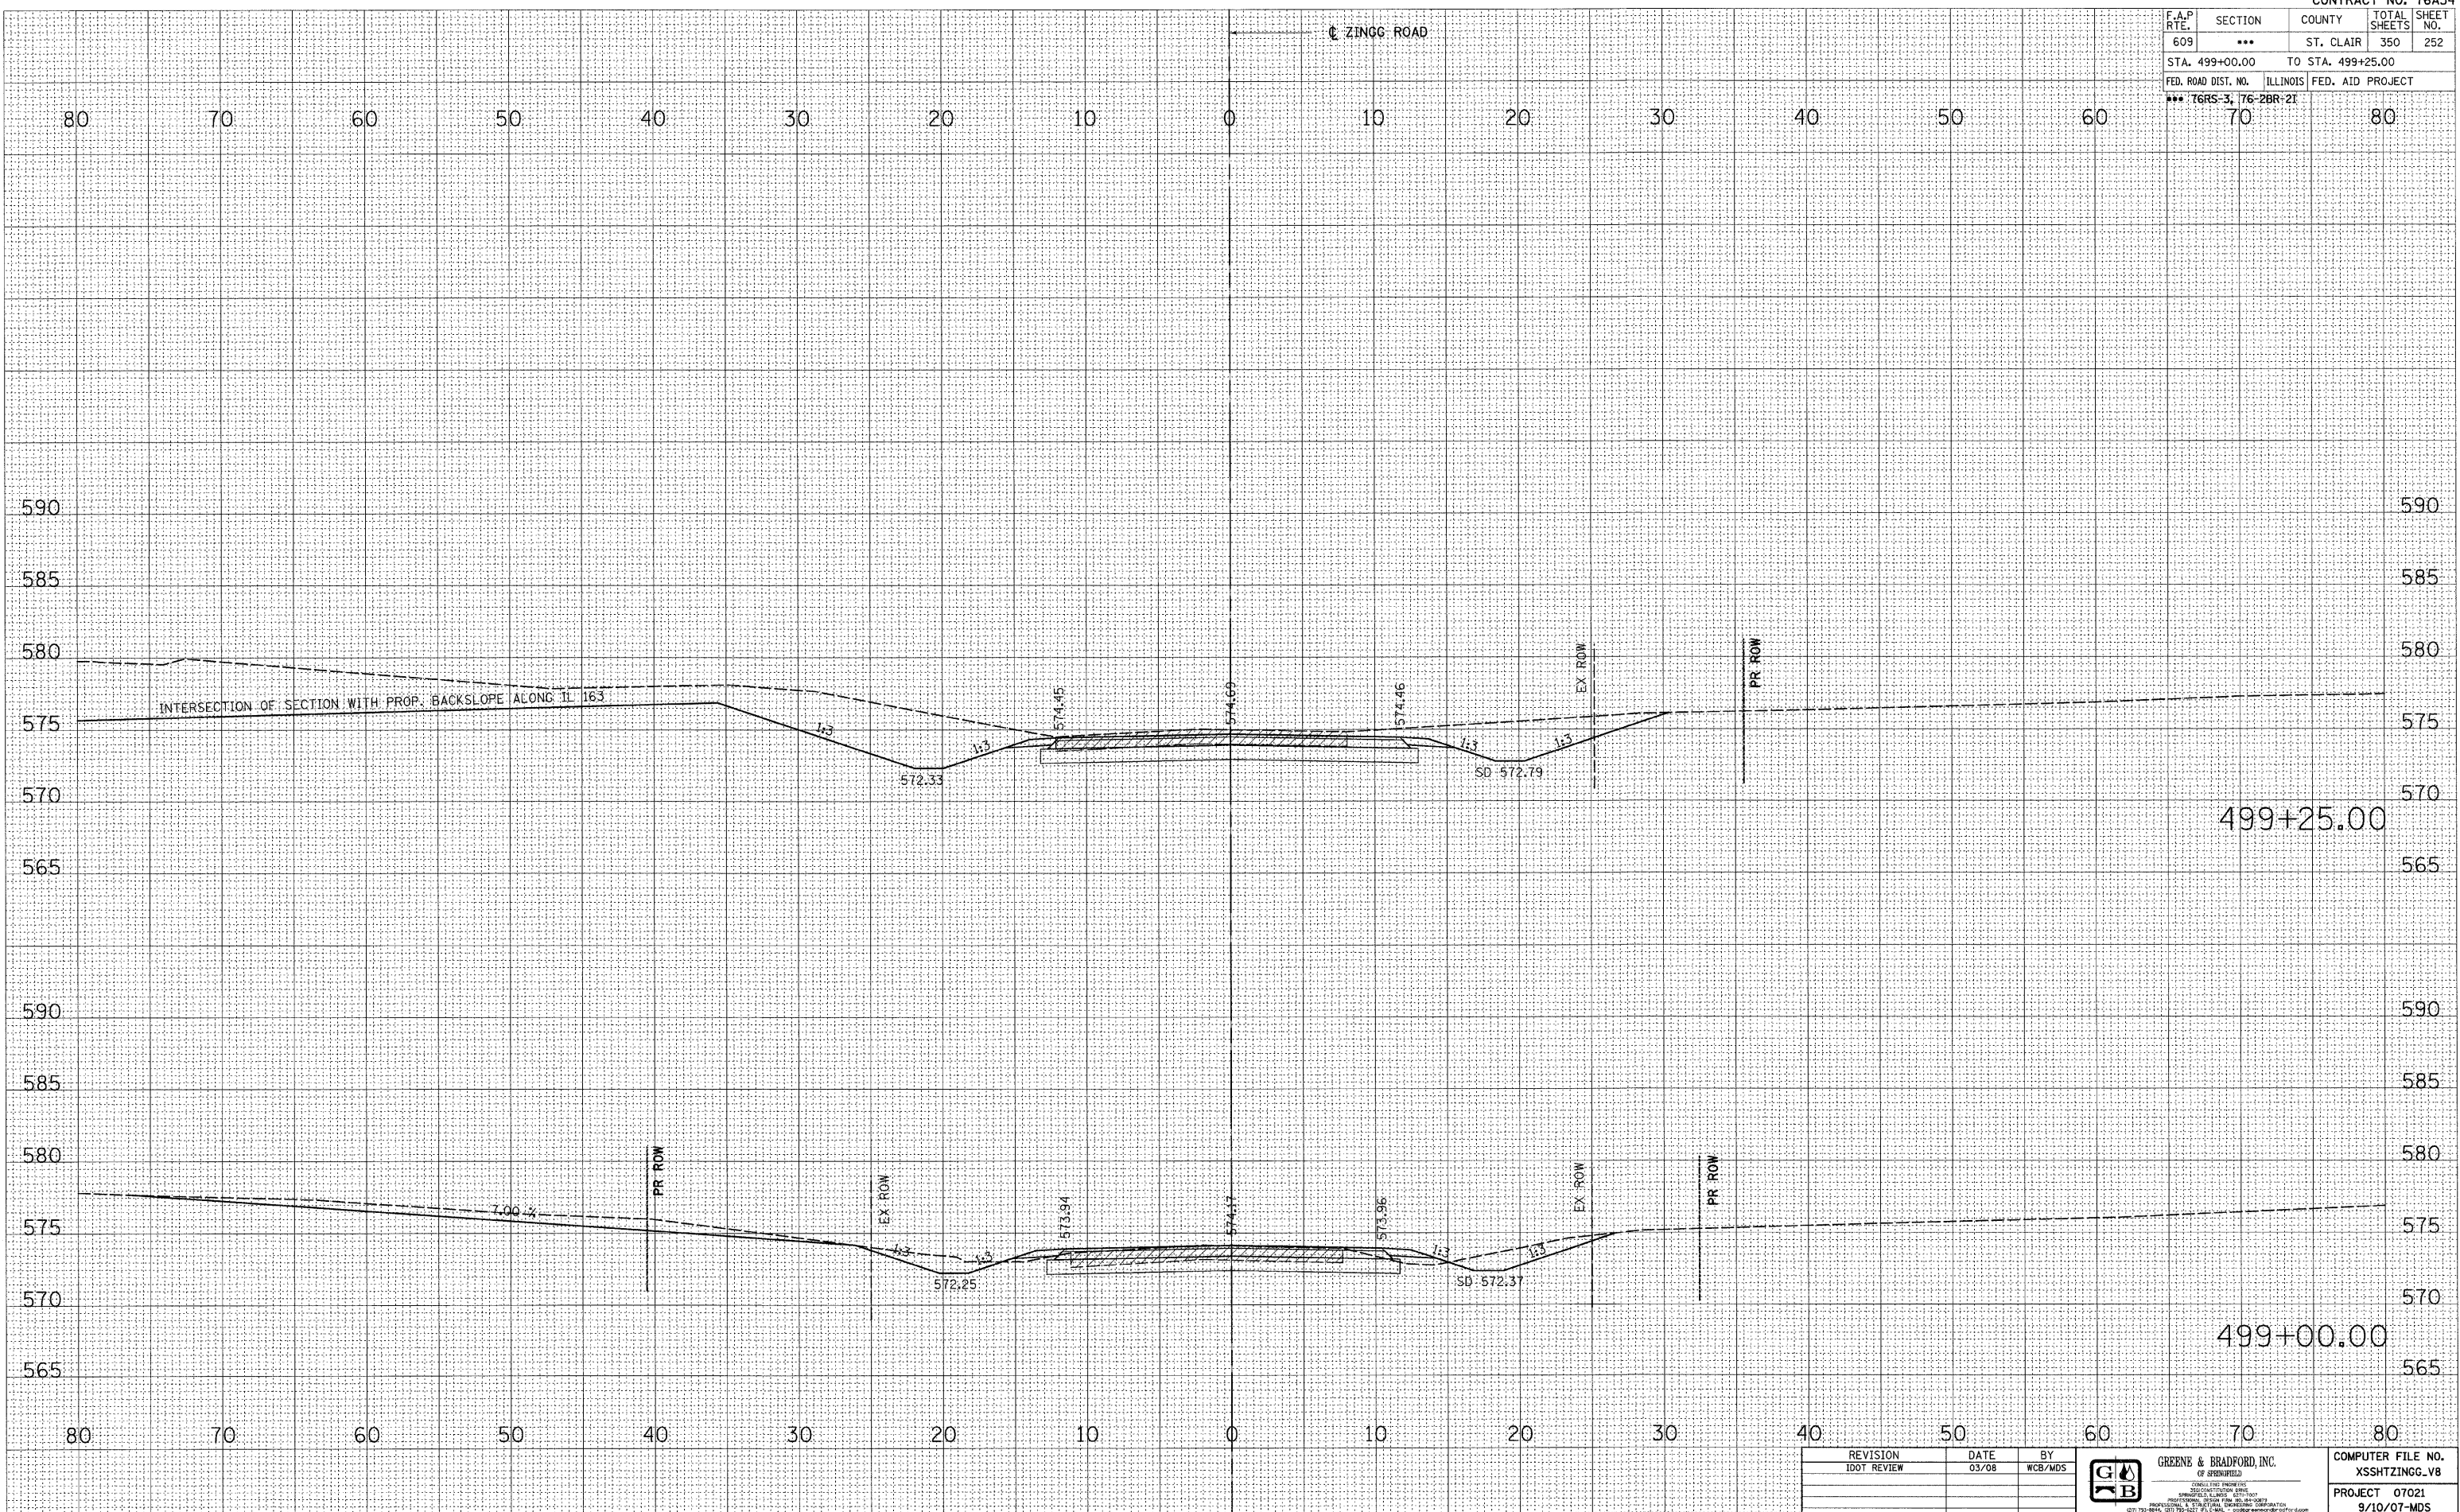

DATE	BY
SURVEYED	
PLOTTED	
NOTE BOOK	
AREAS CHECKED	
NO.	

DATE	BY
ORIGINAL	
PLOTTED	
NOTE BOOK	
AREAS CHECKED	
NO.	

PLOT DATE = 8/1/2008 4:45:46 PM  
 FILE NAME = J:\2007\DRAWINGS\XSSHTZINGG.V8  
 PLOT SCALE = 5.0000 / IN.  
 MODEL = Default  
 OPERATOR = marks

REVISION	DATE	BY
IDOT REVIEW	03/08	WCB/MDS

**GREENE & BRADFORD, INC.**  
 OF SPRINGFIELD  
 CONSULTING ENGINEERS  
 200 WEST MAIN STREET, SUITE 101  
 SPRINGFIELD, ILLINOIS 62761-1001  
 PROFESSIONAL ENGINEERS LICENSE NO. 001-000000  
 (201) 793-8844, (202) 793-1227 FAX (202) 793-8844

COMPUTER FILE NO. XSSHTZINGG.V8
PROJECT 07021 9/10/07-MDS

**ZINGG ROAD CROSS SECTIONS - FAP 609 (IL RTE. 163) ST. CLAIR COUNTY  
 STA. 499+00.00 TO STA. 499+25.00**