


F.A.P. RTE.	SECTION	COUNTY	TOTAL SHEETS	SHEET NO.
609	***	ST. CLAIR	350	253
STA. 499+50.00		TO STA. 499+50.00		
FED. ROAD DIST. NO.		ILLINOIS	FED. AID PROJECT	
*** 76RS-3, 76-2BR-21		70	80	

FINAL SURVEY	BY	DATE
SURVEYED		
PLOTTED		
NOTE BOOK		
AREAS CHECKED		
NO.		

ORIGINAL SURVEY	BY	DATE
SURVEYED		
PLOTTED		
TEMPLATE		
NOTE BOOK		
AREAS CHECKED		
NO.		

PLOT DATE = 8/1/2008 4:45:47 PM
 FILE NAME = J:\2007\DRAWINGS\XSSHTZINGG.MXD
 PLOT SCALE = 5/8" = 1' IN.
 MODEL = Default
 OPERATOR = marks

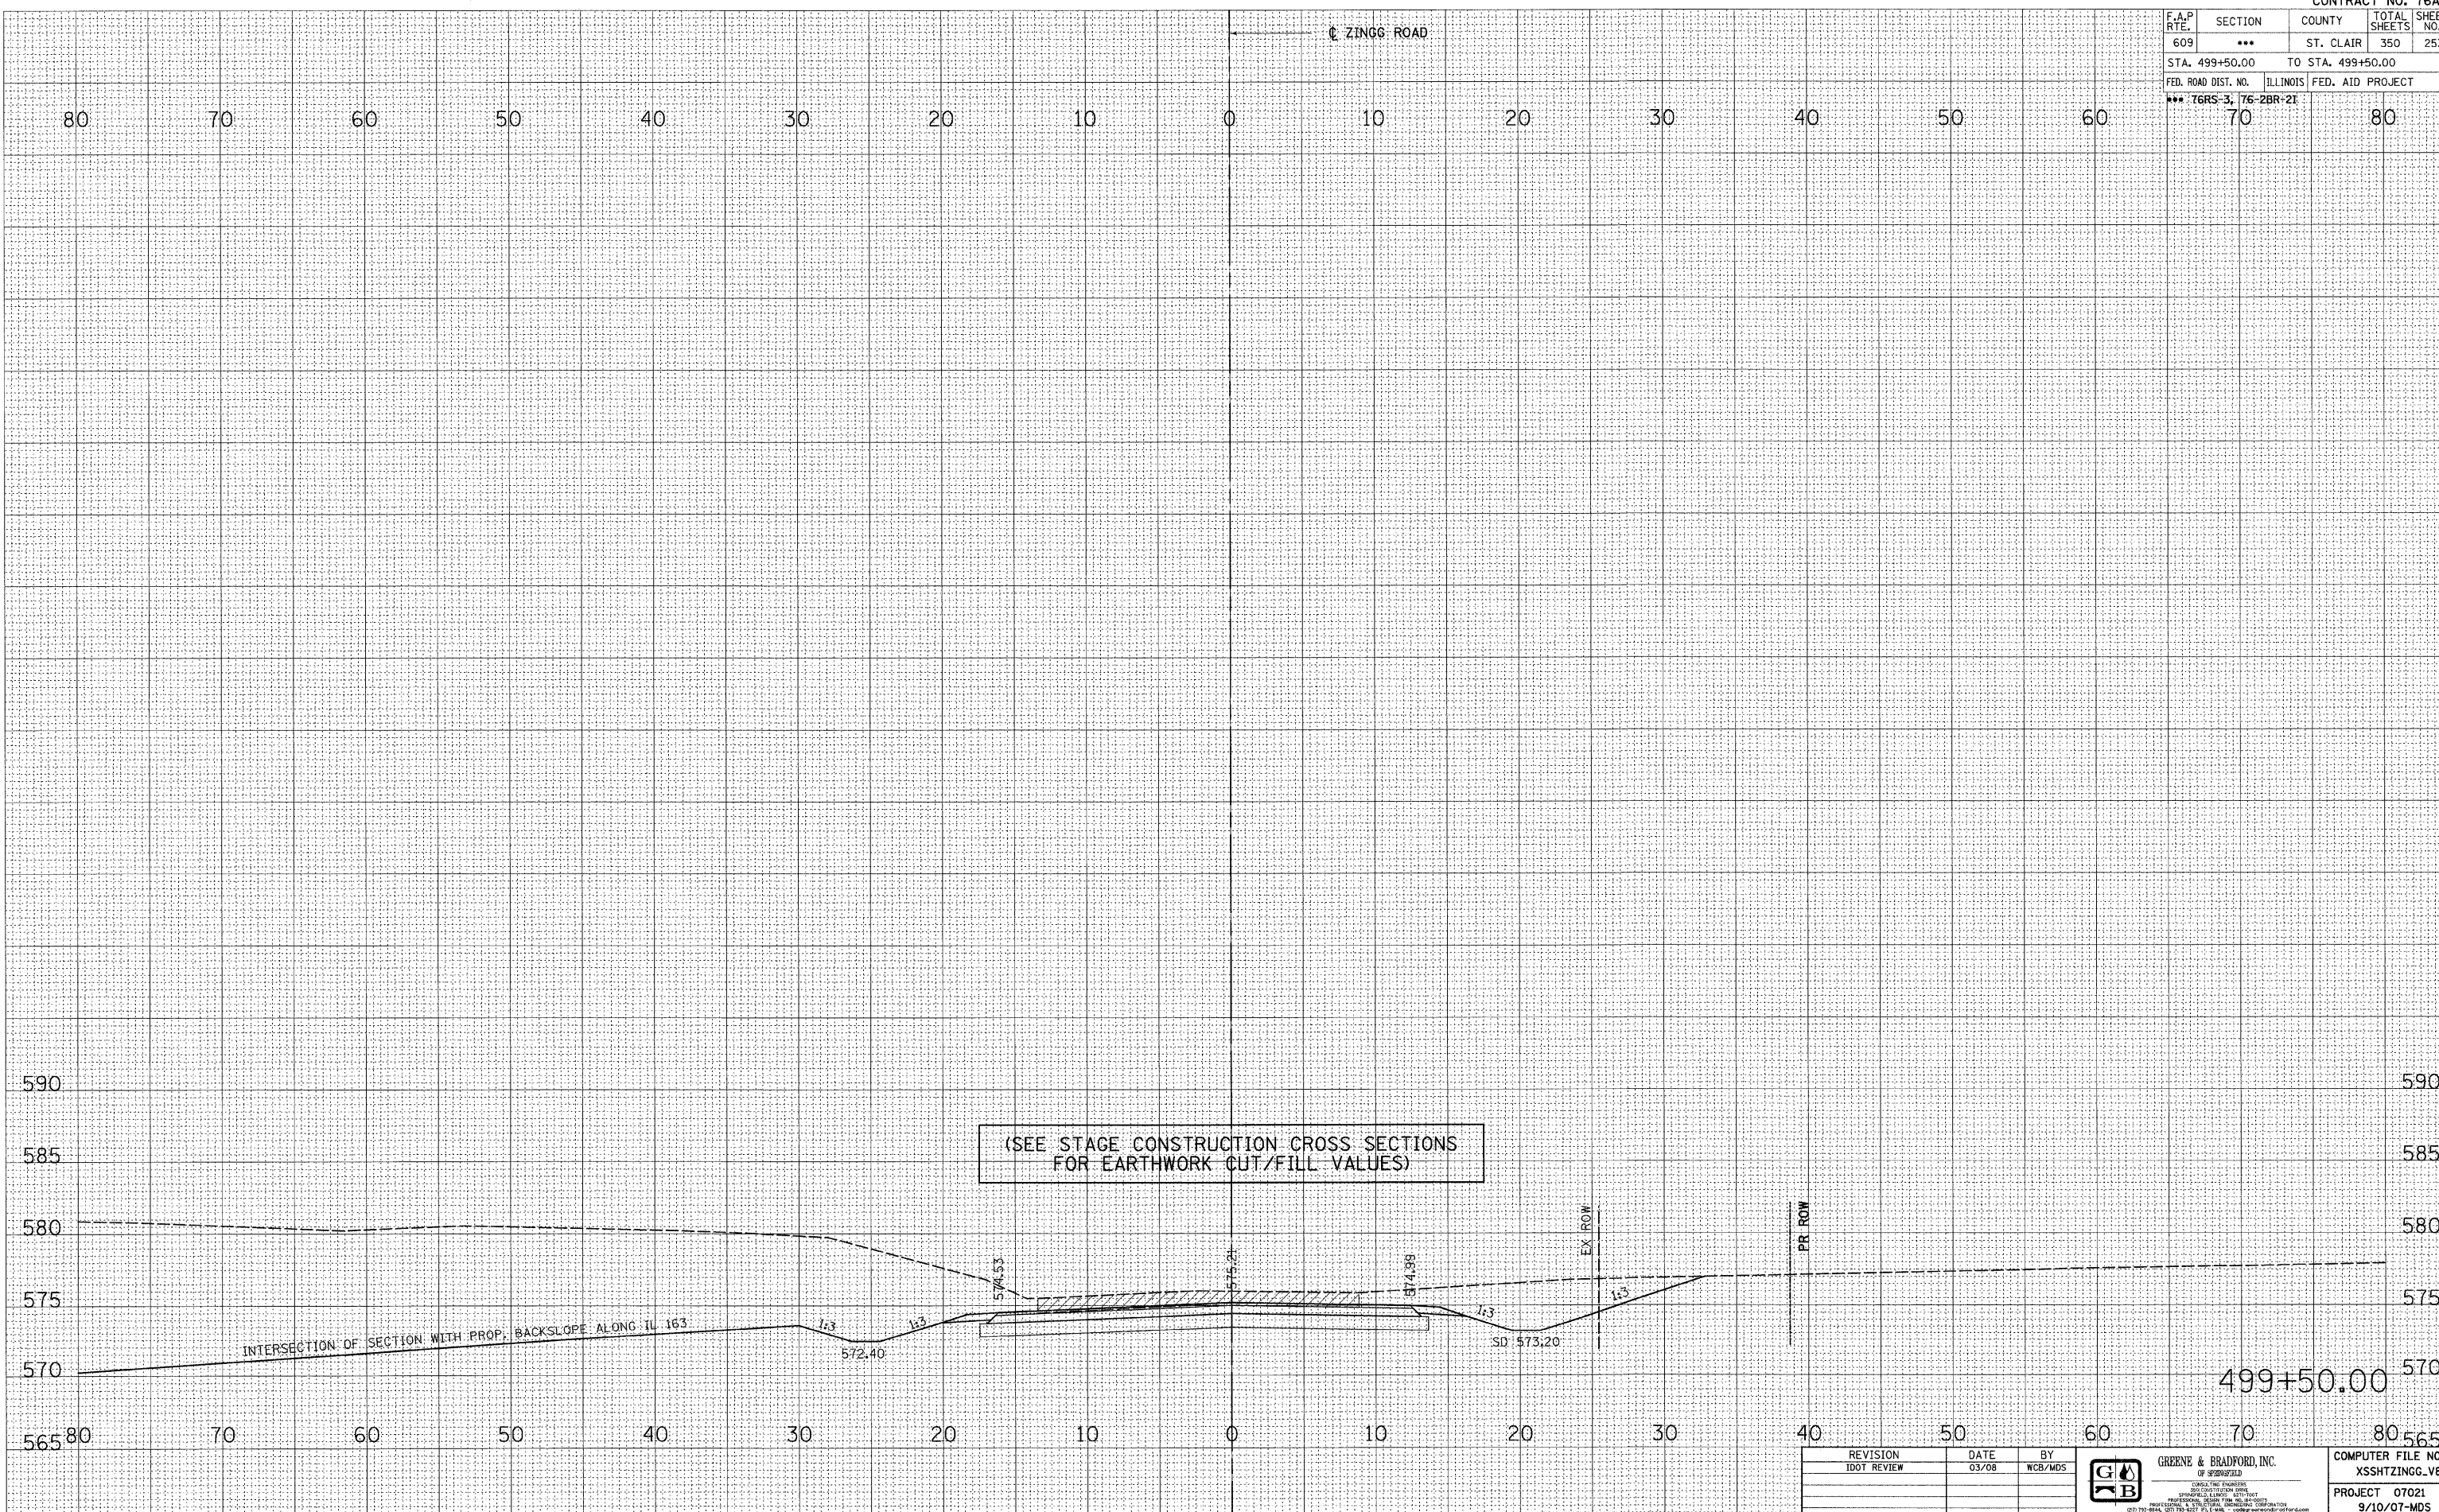

REVISION	DATE	BY	COMPUTER FILE NO.
IDOT REVIEW	03/08	WCB/MDS	XSSHTZINGG_V8
			PROJECT 07021
			9/10/07-MDS



ZINGG ROAD CROSS SECTIONS - FAP 609 (IL RTE. 163) ST. CLAIR COUNTY
STA. 499+50.00 TO STA. 499+50.00