


CONTRACT NO.				
F.A.P. RTE.	SECTION	COUNTY	TOTAL SHEETS	SHEET NO.
609	***	ST. CLAIR	350	255
STA. 501+00.00 TO STA. 501+25.00				
FED. ROAD DIST. NO.		ILLINOIS	FED. AID PROJECT	
*** 76RS-3, 76-2BR-21				

BY	DATE
FINAL SURVEY	SURVEYED
NOTE BOOK NO.	PLOTTED
	TEMPLATE
	AREAS CHECKED

BY	DATE
ORIGINAL SURVEY	SURVEYED
NOTE BOOK NO.	PLOTTED
	TEMPLATE
	AREAS CHECKED

PLOT DATE = 8/1/2008 4:46:49 PM
 FILE NAME = J:\2007\6\GRAMMIS\XSSHTMINE_V8.dwg
 PLOT SCALE = 5/8" = 1' IN.
 MODEL =
 OPERATOR = marks

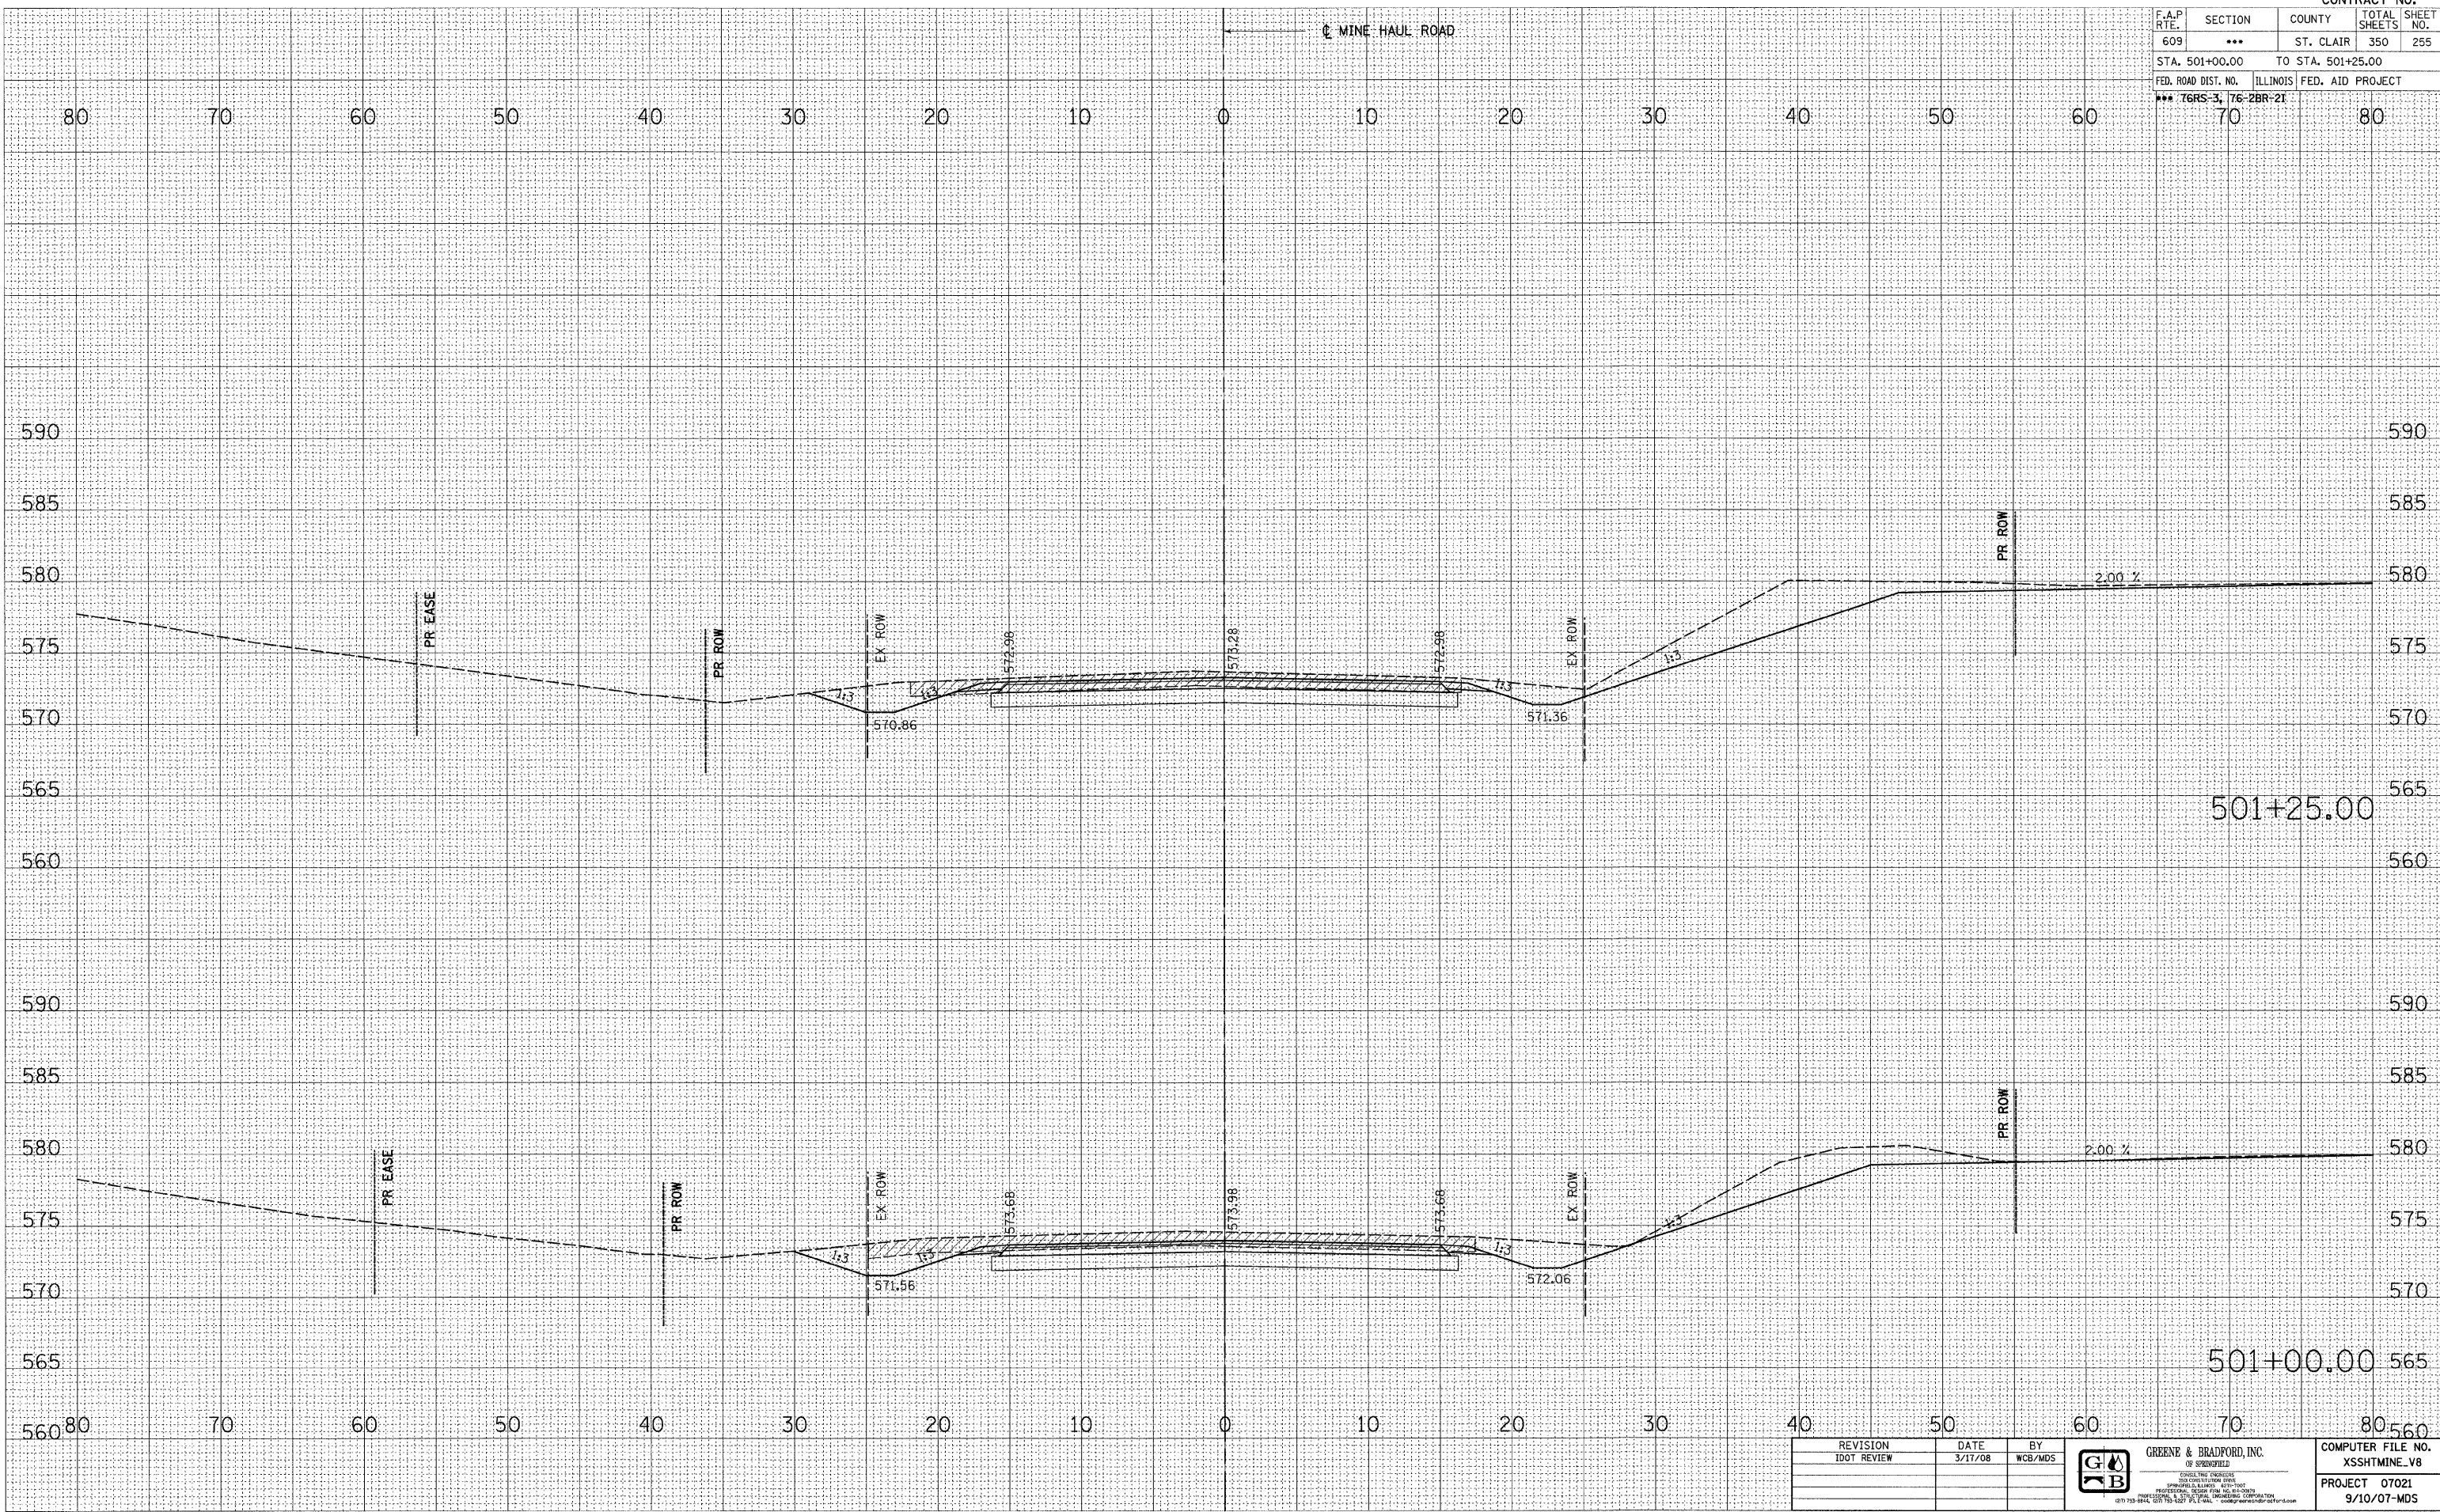

REVISION	DATE	BY	 GREENE & BRADFORD, INC. OF SPRINGFIELD <small>CONSULTING ENGINEERS 1000 CENTREVIEW DRIVE, SUITE 100 SPRINGFIELD, ILLINOIS 62761-1000 PROFESSIONAL REG. NO. 0001-0001 PROFESSIONAL ENGINEERING CORPORATION (618) 753-8944, (618) 753-4227, F.Fax: (618) 753-8944</small>	COMPUTER FILE NO.
IDOT REVIEW	3/17/08	WCB/MDS		XSSHTMINE_V8
				PROJECT 07021
				9/10/07-MDS

MINE HAUL ROAD CROSS SECTIONS - FAP 609 (IL RTE. 163) ST. CLAIR COUNTY
STA. 501+00.00 TO STA. 501+25.00