


F.A.P. RTE.	SECTION	COUNTY	TOTAL SHEETS	SHEET NO.
609	***	ST. CLAIR	350	259
STA. 600+75.00		TO STA. 601+00.00		
FED. ROAD DIST. NO.		ILLINOIS	FED. AID PROJECT	
*** 76RS-3, 76-2BR-21				

DATE	
BY	
FINAL SURVEY	
NOTED	
NO. BOOK	
AREAS CHECKED	

DATE	
BY	
ORIGINAL SURVEY	
NOTED	
NO. BOOK	
AREAS CHECKED	

PLOT DATE = 8/1/2008 4:46:52 PM
 FILE NAME = J:\2007\DRAWINGS\SSHTLAKE.E
 PLOT SCALE = 5/8" = 1' / IN.
 MODEL = Default
 OPERATOR = marks

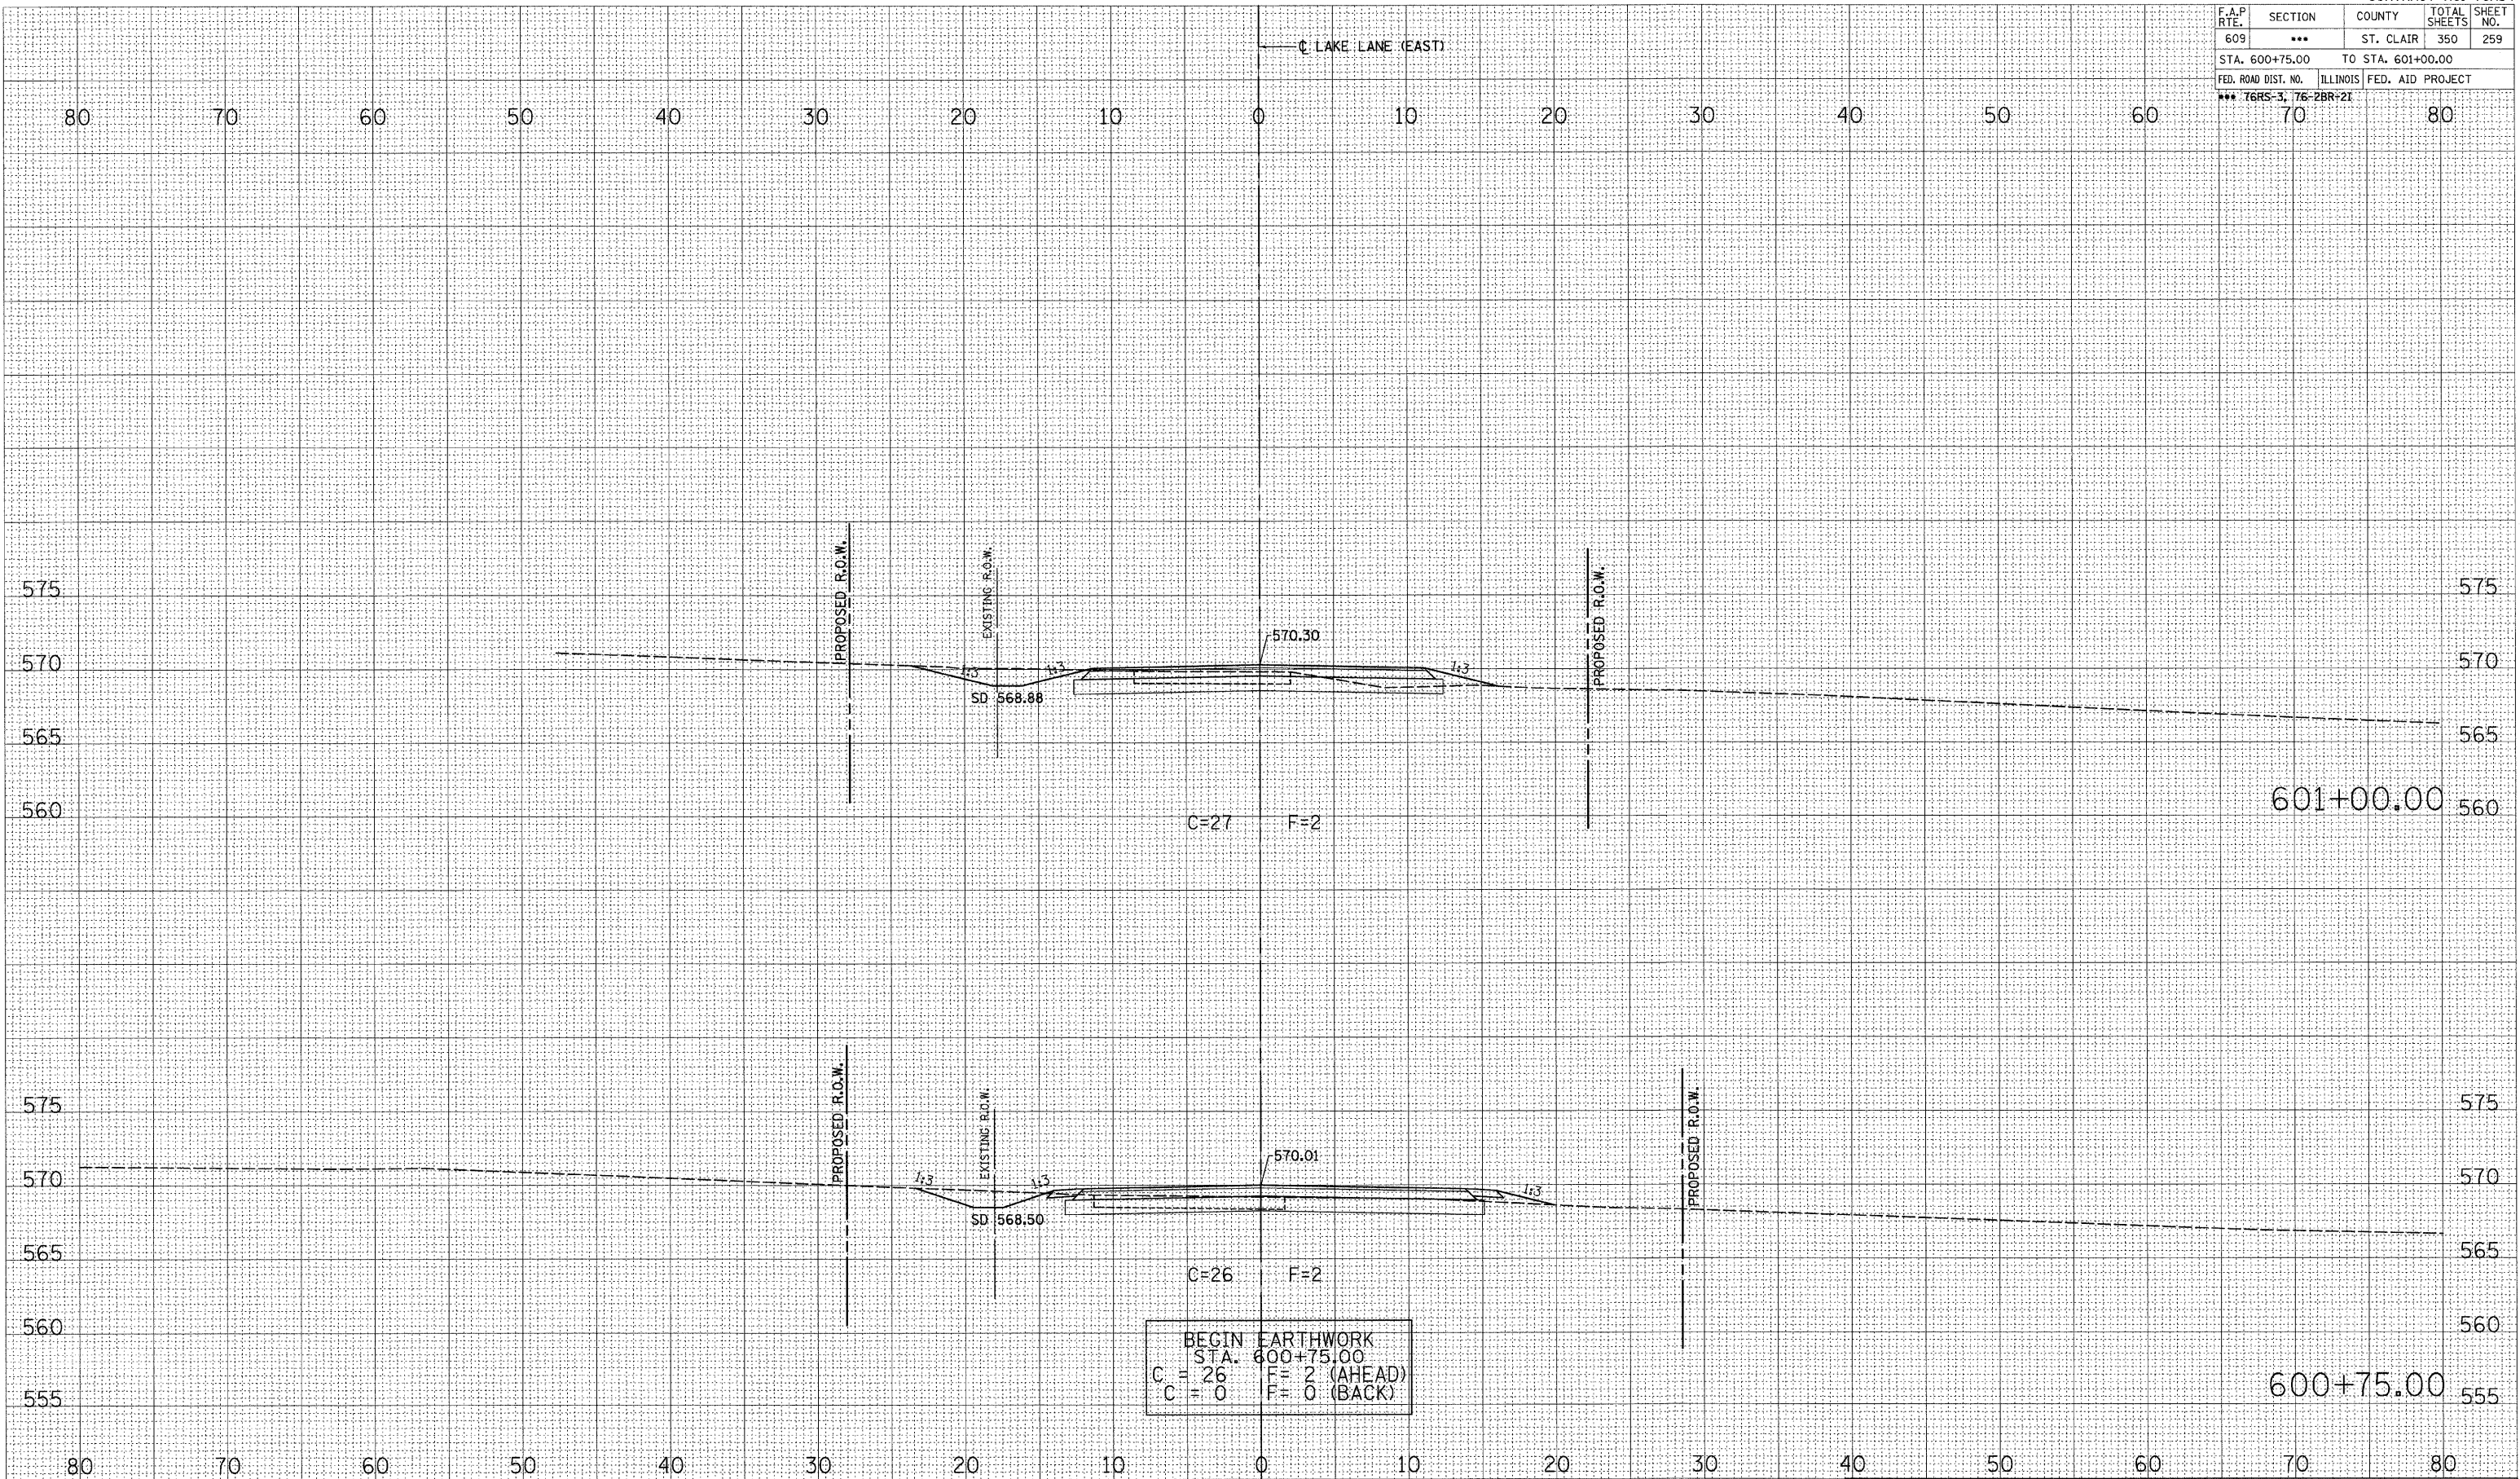

REVISION	DATE	BY
1	3/17/08	WCB/MDS

GREENE & BRADFORD, INC.
 OF SPRINGFIELD
 CONSULTING ENGINEERS
 1001 E. WASHINGTON ST. SUITE 100
 SPRINGFIELD, ILLINOIS 62761-1001
 PROFESSIONAL ENGINEER LICENSE NO. 0219-000001
 (817) 753-8844, (817) 753-8227, FAX (817) 753-8844

COMPUTER FILE NO.	XSSHTLAKE_E.V8
PROJECT	07021
	9/12/07-MDS

**LAKE LANE CROSS SECTIONS - FAP 609 (IL RTE. 163) ST. CLAIR COUNTY
 STA. 600+75.00 TO STA. 601+00.00**