


F.A.P. RTE.	SECTION	COUNTY	TOTAL SHEETS	SHEET NO.
609	***	ST. CLAIR	350	261
STA. 601+75.00		TO STA. 602+00.00		
FED. ROAD DIST. NO.	ILLINOIS	FED. AID PROJECT		
*** 76RS-3; 76-2BR-21	70	80		

FINAL SURVEY	DATE
SURVEYED	
PLOTTED	
NOTE BOOK	
AREAS CHECKED	
NO.	

ORIGINAL SURVEY	DATE
SURVEYED	
PLOTTED	
NOTE BOOK	
AREAS CHECKED	
NO.	

PLOT DATE = 8/1/2008 4:45:53 PM  
 FILE NAME = J:\02876\DRAWINGS\XSHTLAKE.E.V8.dwg  
 PLOT SCALE = 5.0000 / IN.  
 MODEL = Default  
 OPERATOR = mcrks

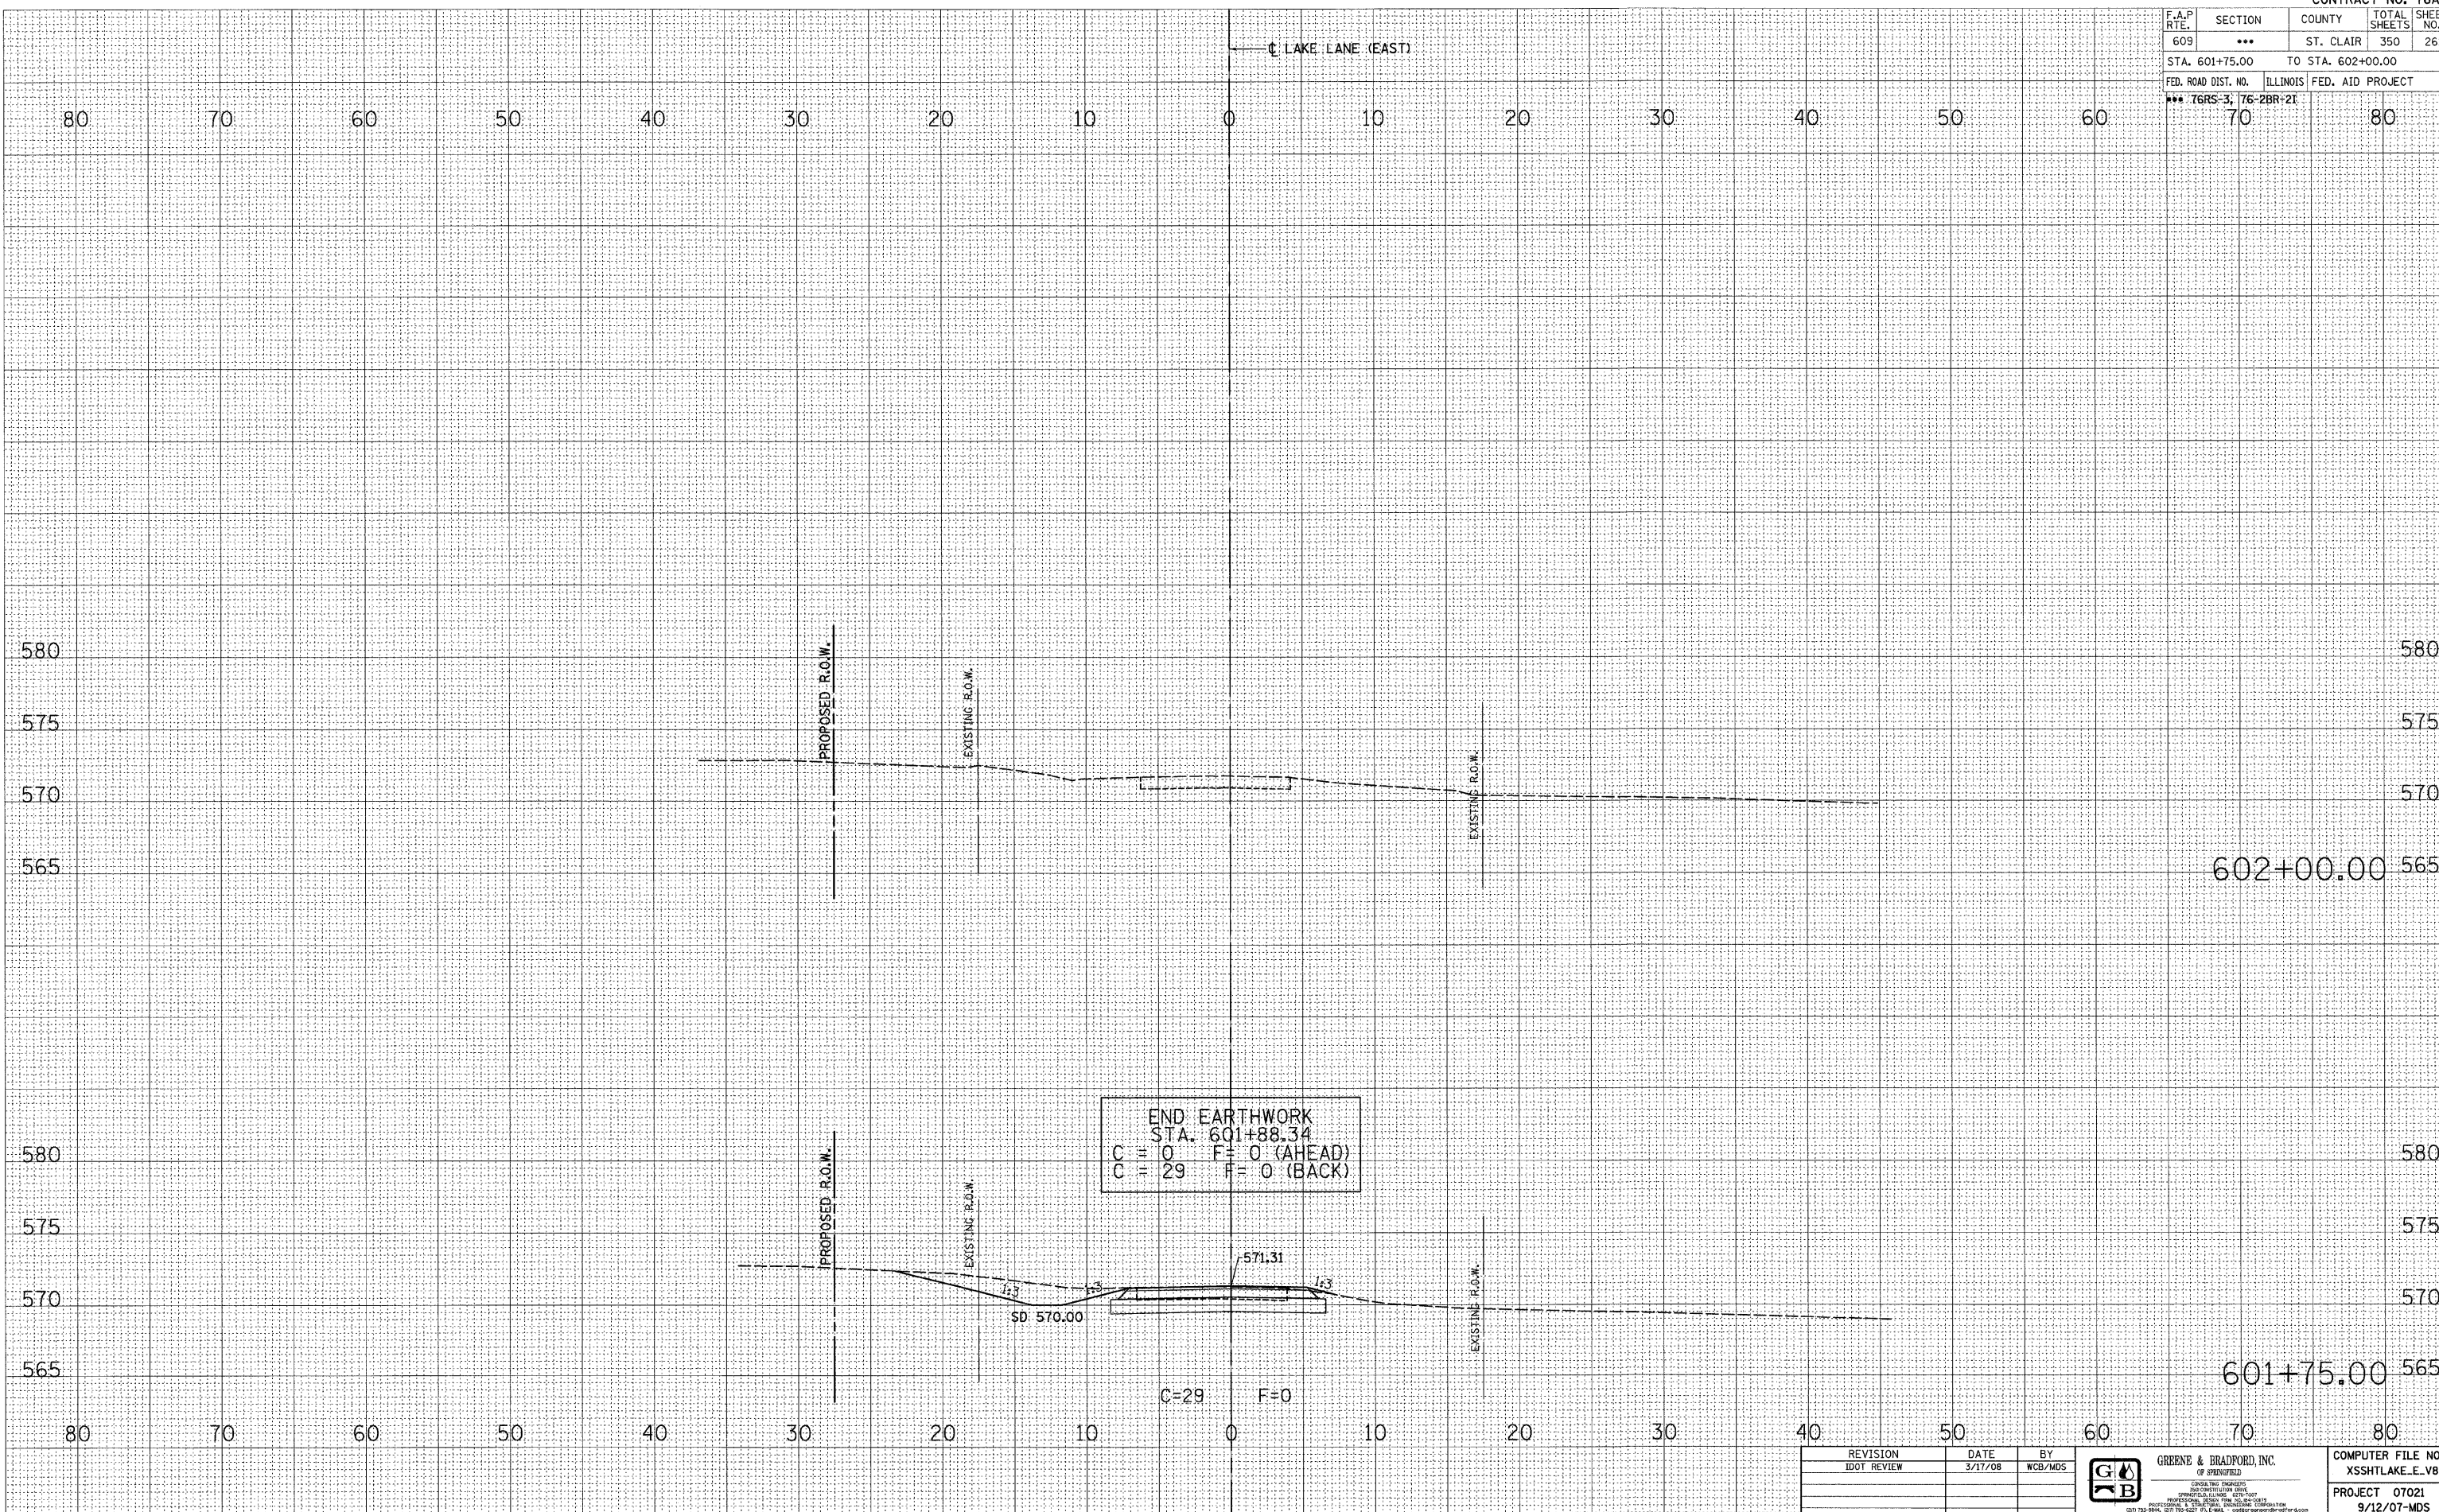

REVISION	DATE	BY
IDOT REVIEW	3/17/08	WCB/MDS

**GREENE & BRADFORD, INC.**  
 OF SPRINGFIELD  
 CONSULTING ENGINEERS  
 200 WESTVIEW DRIVE  
 SPRINGFIELD, ILLINOIS 62702  
 PROFESSIONAL ENGINEER LICENSE NO. 021-000001  
 PROFESSIONAL SURVEYOR LICENSE NO. 00000001  
 (618) 793-8944 (618) 793-8227 FAX (618) 793-8944

COMPUTER FILE NO.	XSHTLAKE.E.V8
PROJECT	07021
	9/12/07-MDS

**LAKE LANE CROSS SECTIONS - FAP 609 (IL RTE. 163) ST. CLAIR COUNTY**  
**STA. 601+75.00 TO STA. 602+00.00**