


F.A.P. R.T.E. 609	SECTION ***	COUNTY ST. CLAIR	TOTAL SHEETS 350	SHEET NO. 263
STA. 84+50.00		TO STA. 85+50.00		
FED. ROAD DIST. NO.	ILLINOIS	FED. AID PROJECT		
*** 76RS-3, 76-2BR-21	70	80		

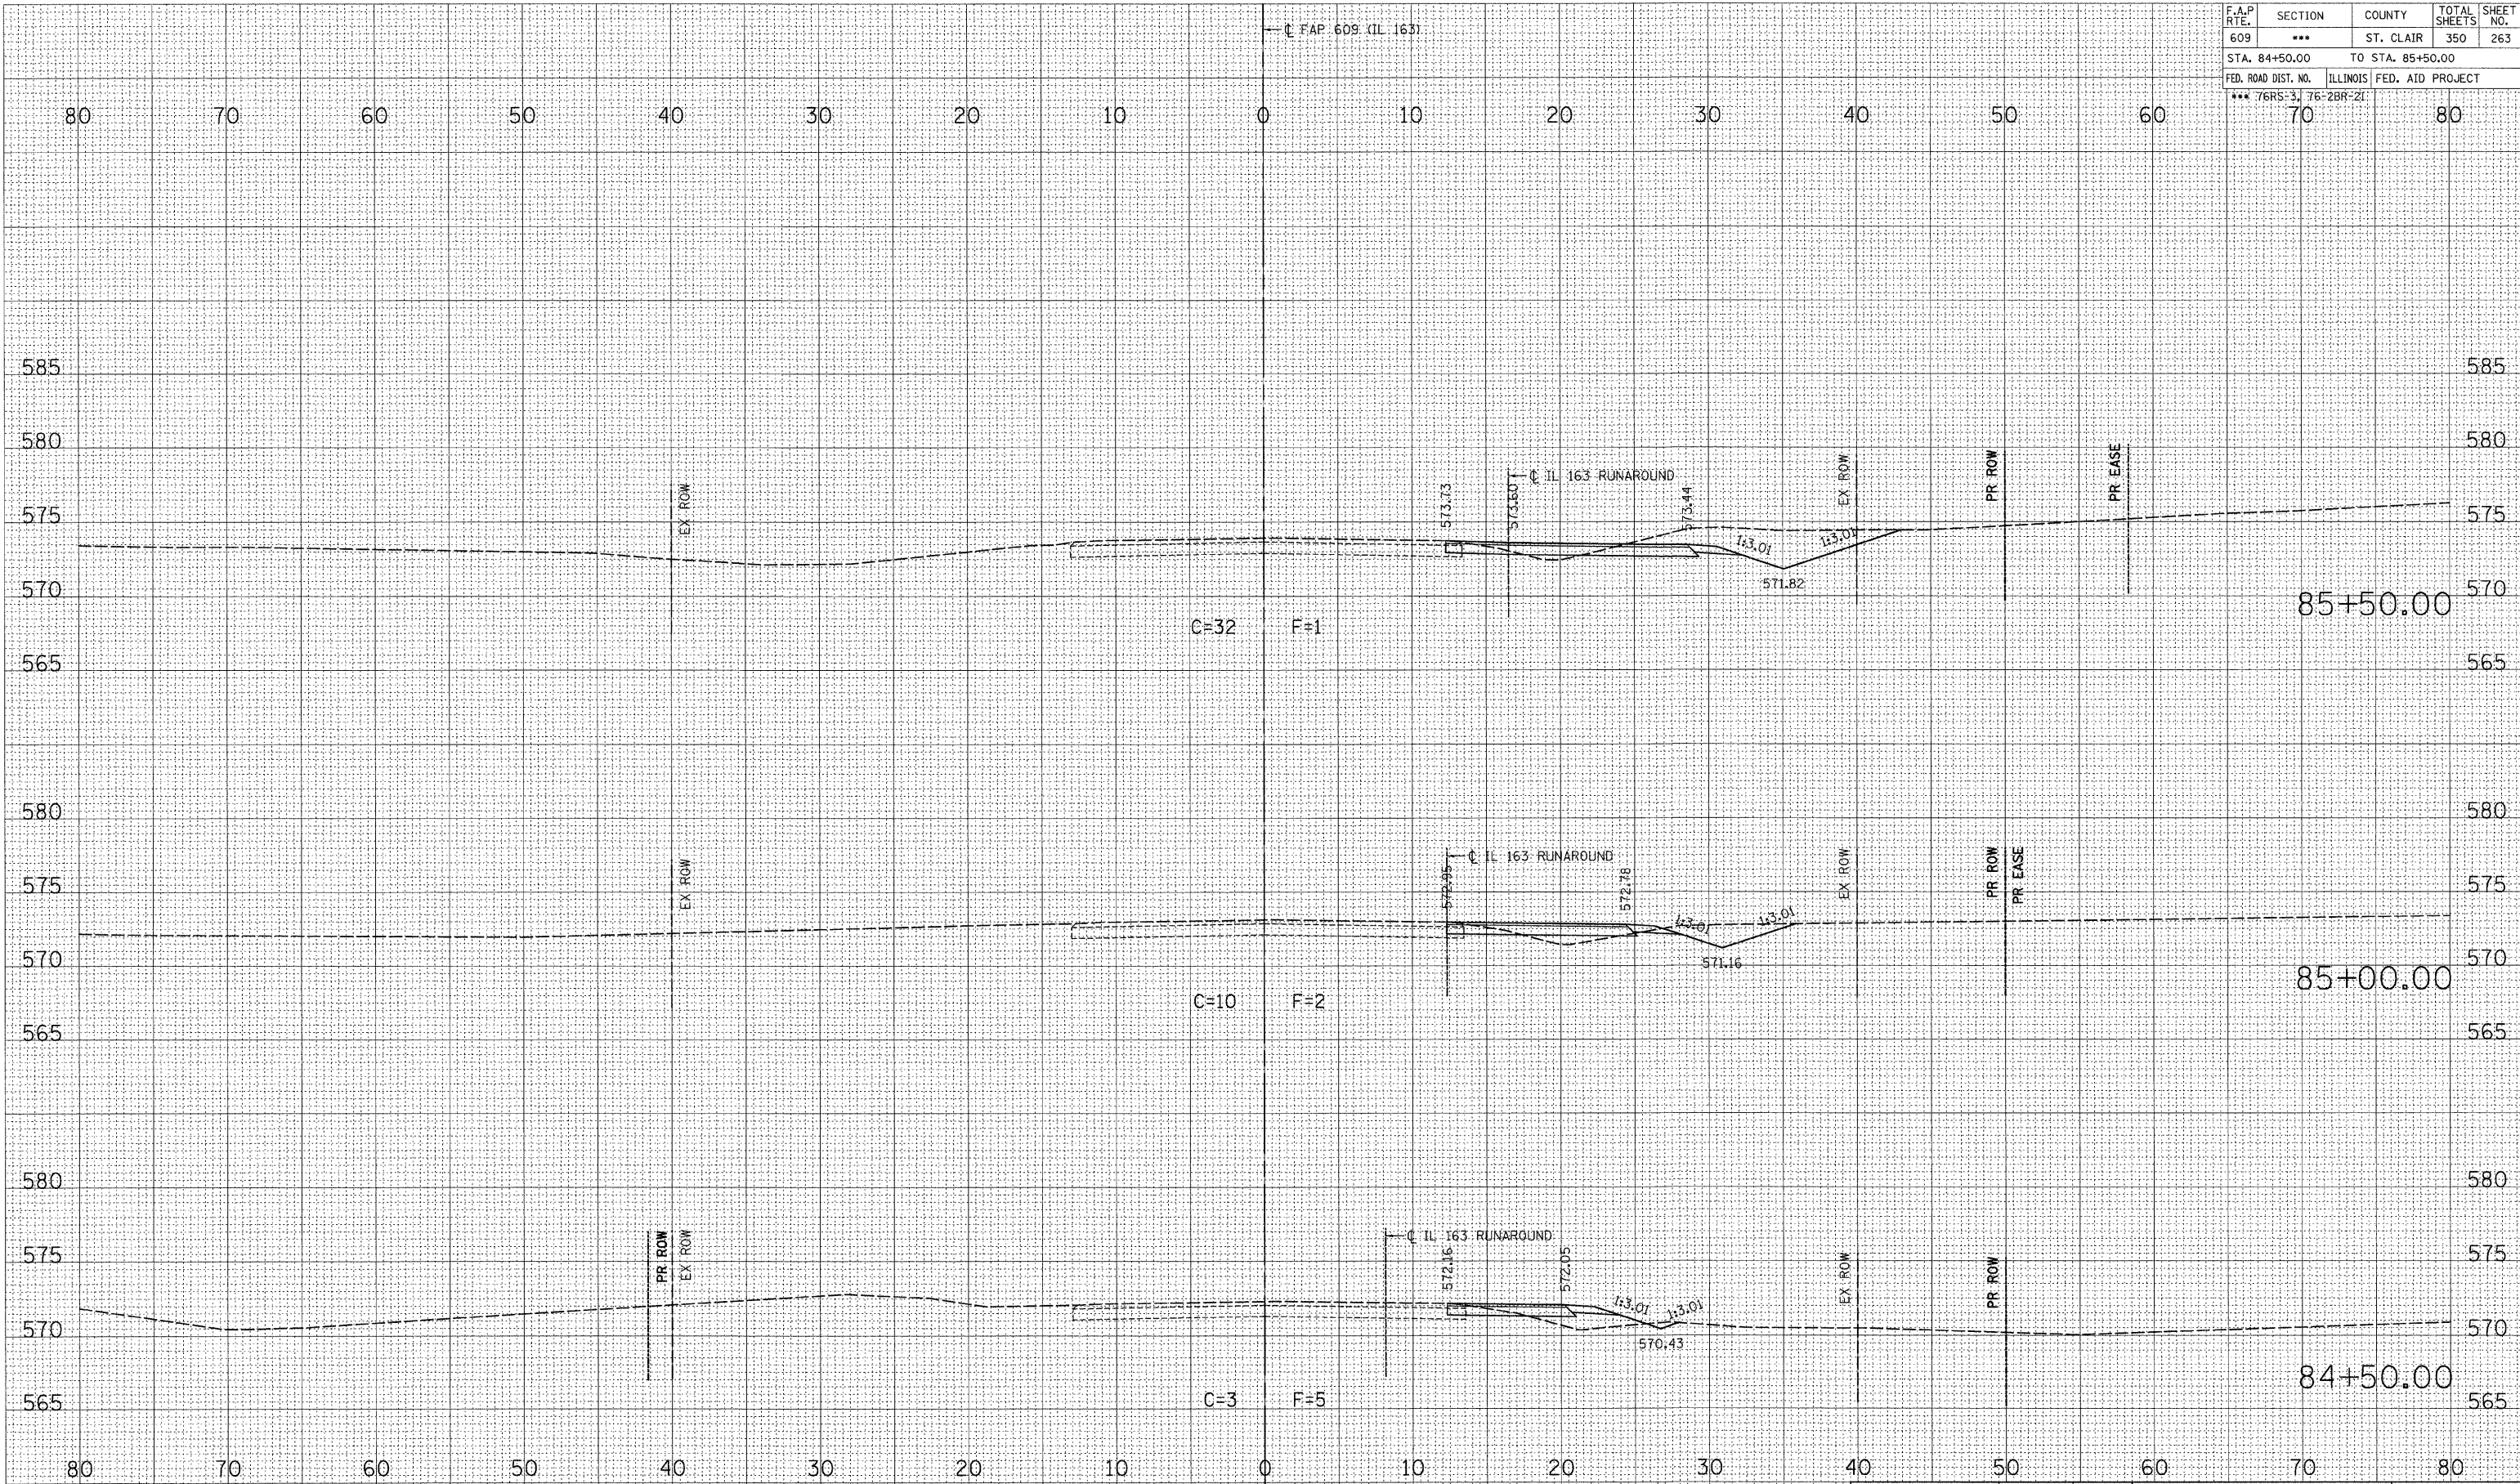

BY	DATE
FINAL SURVEY	
NOTED	
NO.	

BY	DATE
ORIGINAL SURVEY	
NO.	

PLOT DATE = 8/1/2008 4:51:49 PM
FILE NAME = J:\2076\DRAWINGS\XSSHTSTG163A.dgn
PLOT SCALE = 1/8" = 10' / IN.
MODEL = Default
OPERATOR = marks

REVISION	DATE	BY

GREENE & BRADFORD, INC.
 OF SPRINGFIELD
 CONSULTING ENGINEERS
 SPRINGFIELD, ILLINOIS 62761-1017
 PROFESSIONAL ENGINEERS, LICENSE NO. 021-000000
 CIVIL ENGINEERS, LICENSE NO. 021-000000

COMPUTER FILE NO. XSSHTSTG163A.dgn

PROJECT 02076

6/27/08-MDS

FAP 609 (IL RTE. 163) ST. CLAIR COUNTY / MAINLINE CROSS SECTIONS – STAGE 1
STA. 84 + 50.00 TO STA. 85 + 50.00