


F.A.P. RTE.	SECTION	COUNTY	TOTAL SHEETS	SHEET NO.
609	***	ST. CLAIR	350	272
STA. 96+50.00		TO STA. 97+00.00		
FED. ROAD DIST. NO.	ILLINOIS	FED. AID PROJECT		
*** 76RS-3, 76-2BR-21	70	80		

BY	DATE
FINAL SURVEY	SURVEYED
NOTE BOOK	PLOTTED
NO.	AREAS CHECKED

BY	DATE
ORIGINAL SURVEY	SURVEYED
NOTE BOOK	PLOTTED
NO.	AREAS CHECKED

PLOT DATE = 8/1/2008 4:51:53 PM
 FILE NAME = J:\02076\DRAWINGS\XSSTSTG163A.dgn
 PLOT SCALE = 5/8" = 1' IN.
 MODEL = Default
 OPERATOR = mcrk

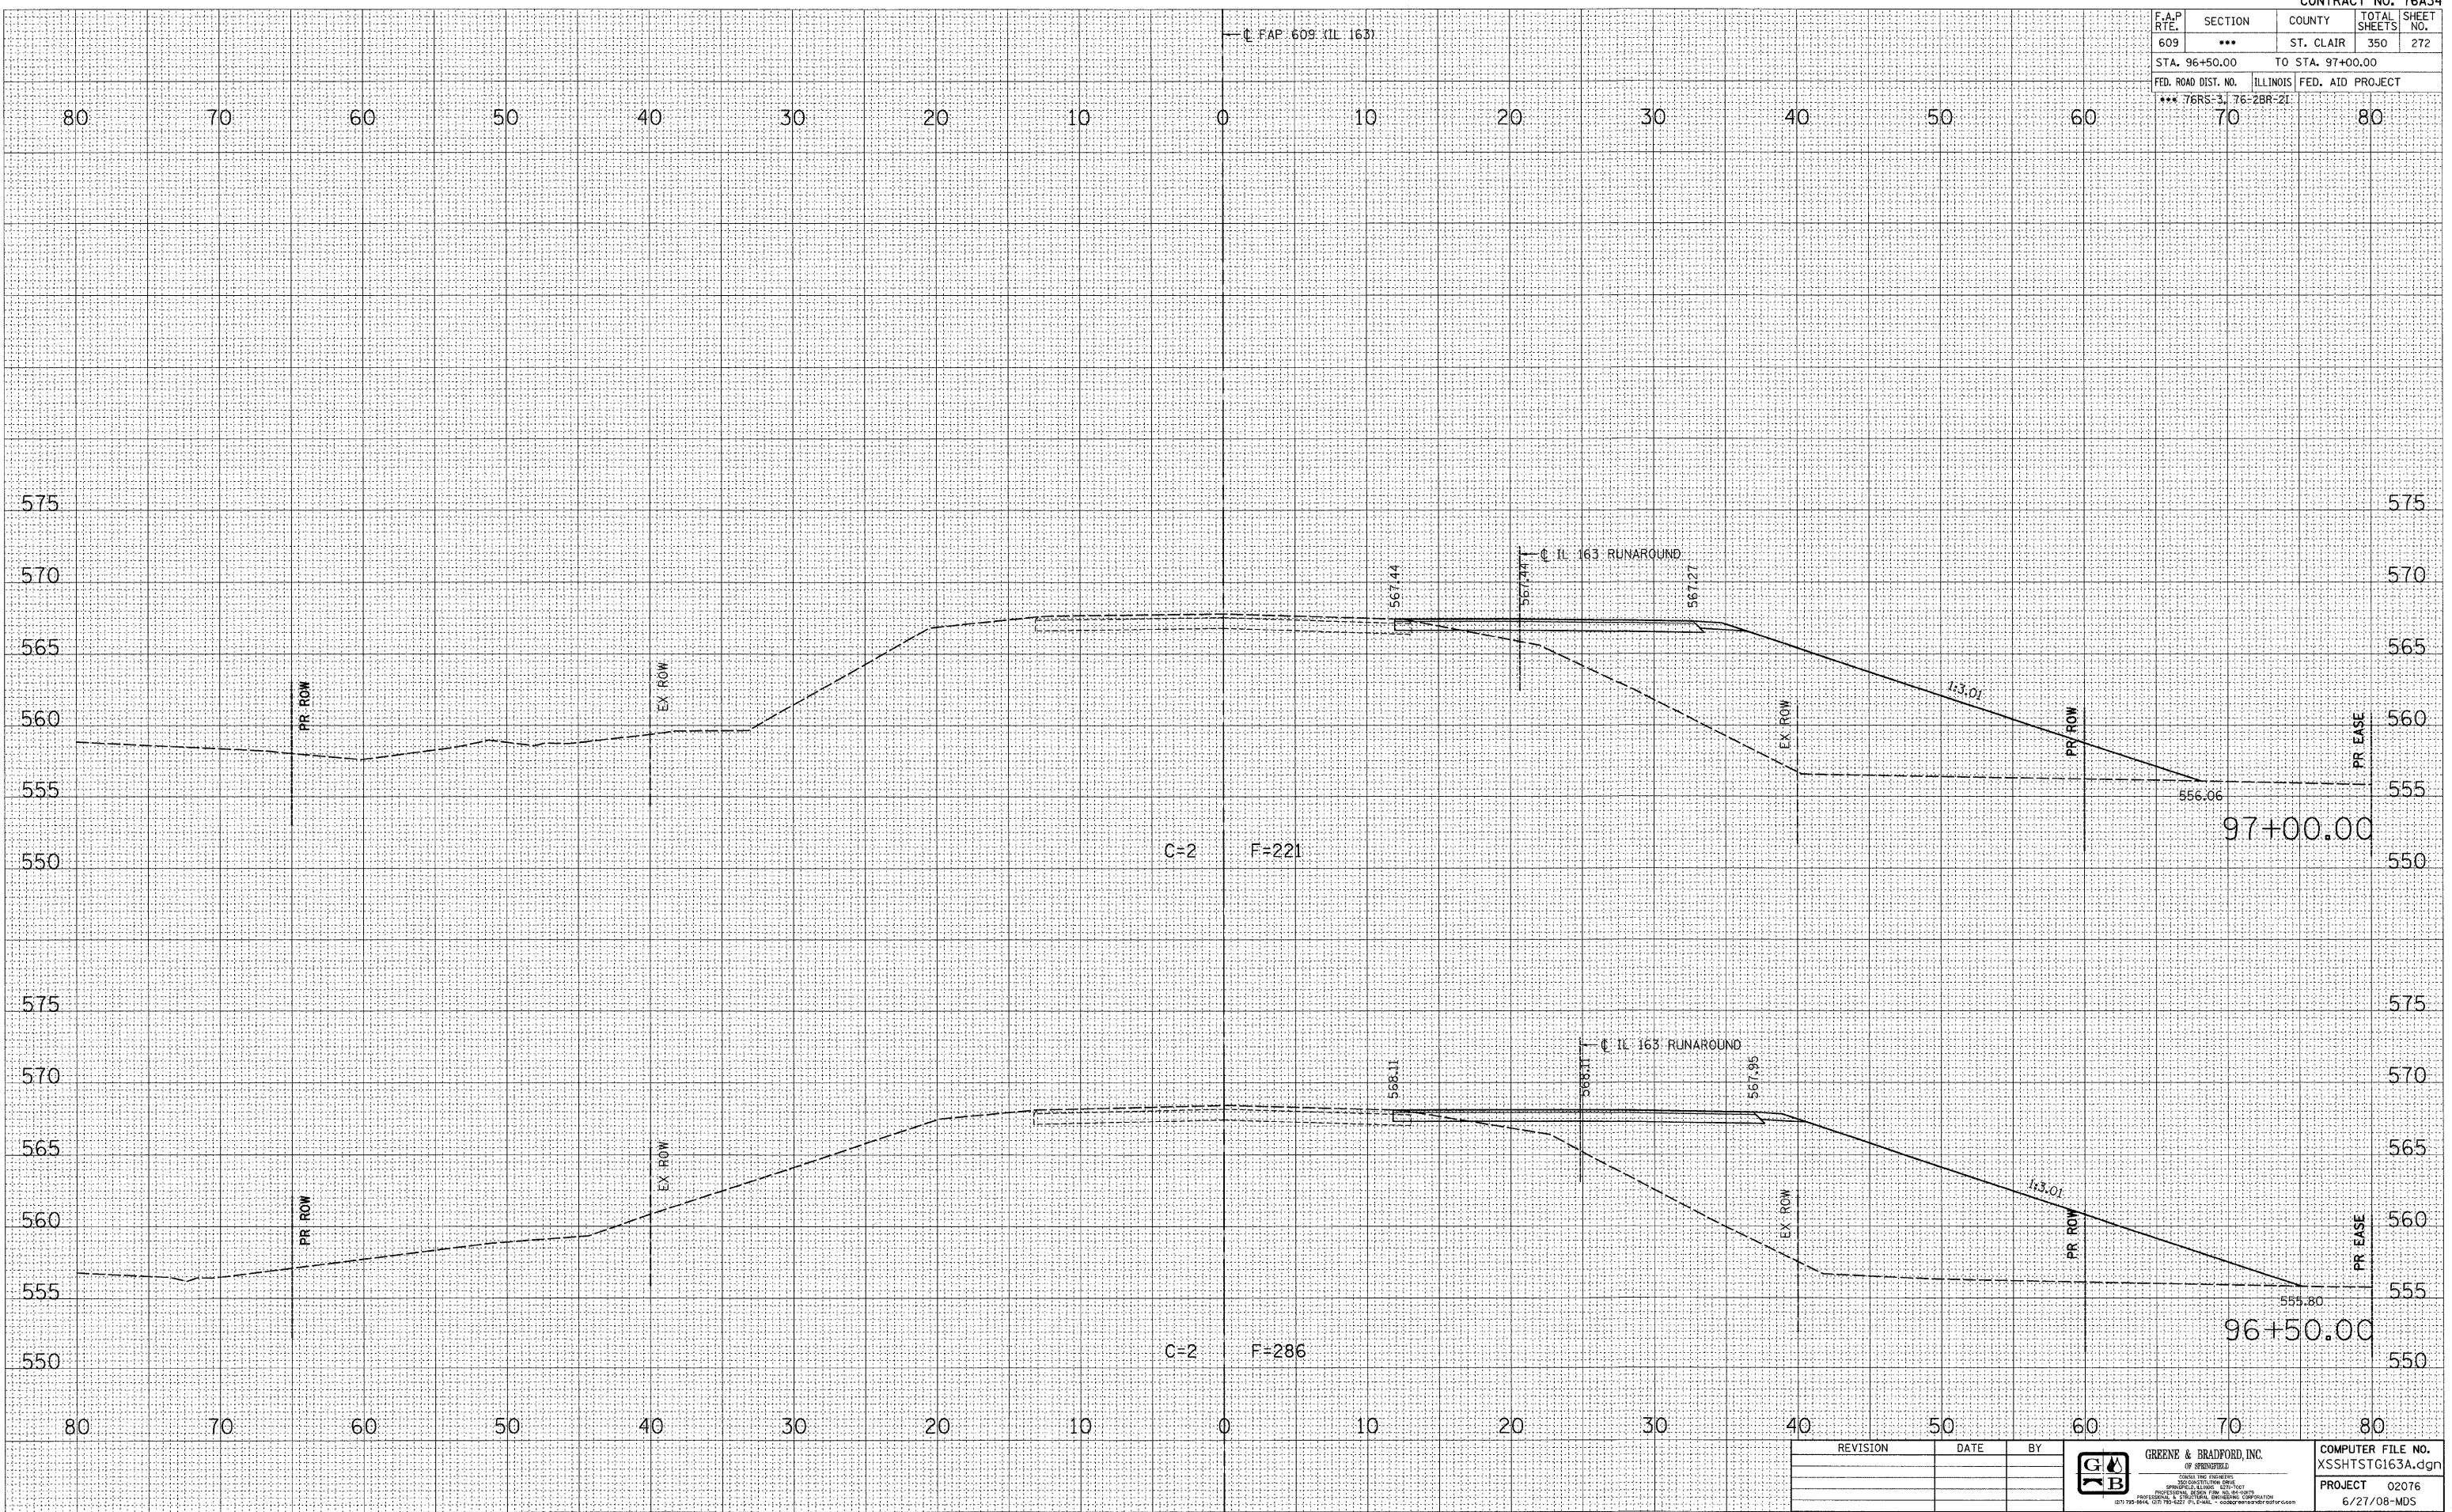

REVISION	DATE	BY	 GREENE & BRADFORD, INC. OF SPRINGFIELD CIVIL ENGINEERS 200 CONSTITUTION DRIVE SPRINGFIELD, ILLINOIS 62761 (217) 793-8944, (217) 793-1227, F/L E-MAIL: g&b@greenebradford.com	COMPUTER FILE NO. XSSTSTG163A.dgn
				PROJECT 02076 6/27/08-MDS

FAP 609 (IL RTE. 163) ST. CLAIR COUNTY / MAINLINE CROSS SECTIONS – STAGE 1
STA. 96+50.00 TO STA. 97+00.00