


F.A.P. RTE.	SECTION	COUNTY	TOTAL SHEETS	SHEET NO.
609	***	ST. CLAIR	350	274
STA. 98+50.00		TO STA. 99+23.25		
FED. ROAD DIST. NO.	ILLINOIS	FED. AID PROJECT		
*** 76RS-3, 76-2BR-21	70	80		

FINAL SURVEY	BY	DATE
SURVEYED		
PLOTTED		
NOTE BOOK		
AREAS CHECKED		
NO.		

ORIGINAL SURVEY	BY	DATE
DESIGNED		
PLANNED		
NOTE BOOK		
AREAS CHECKED		
NO.		

PLOT DATE = 8/1/2008 4:51:54 PM  
 FILE NAME = J:\2007\DRAWINGS\XSSHTSTG163A.dgn  
 PLOT SCALE = 5/8" = 1' / IN.  
 MODEL = Default  
 OPERATOR = mbrks

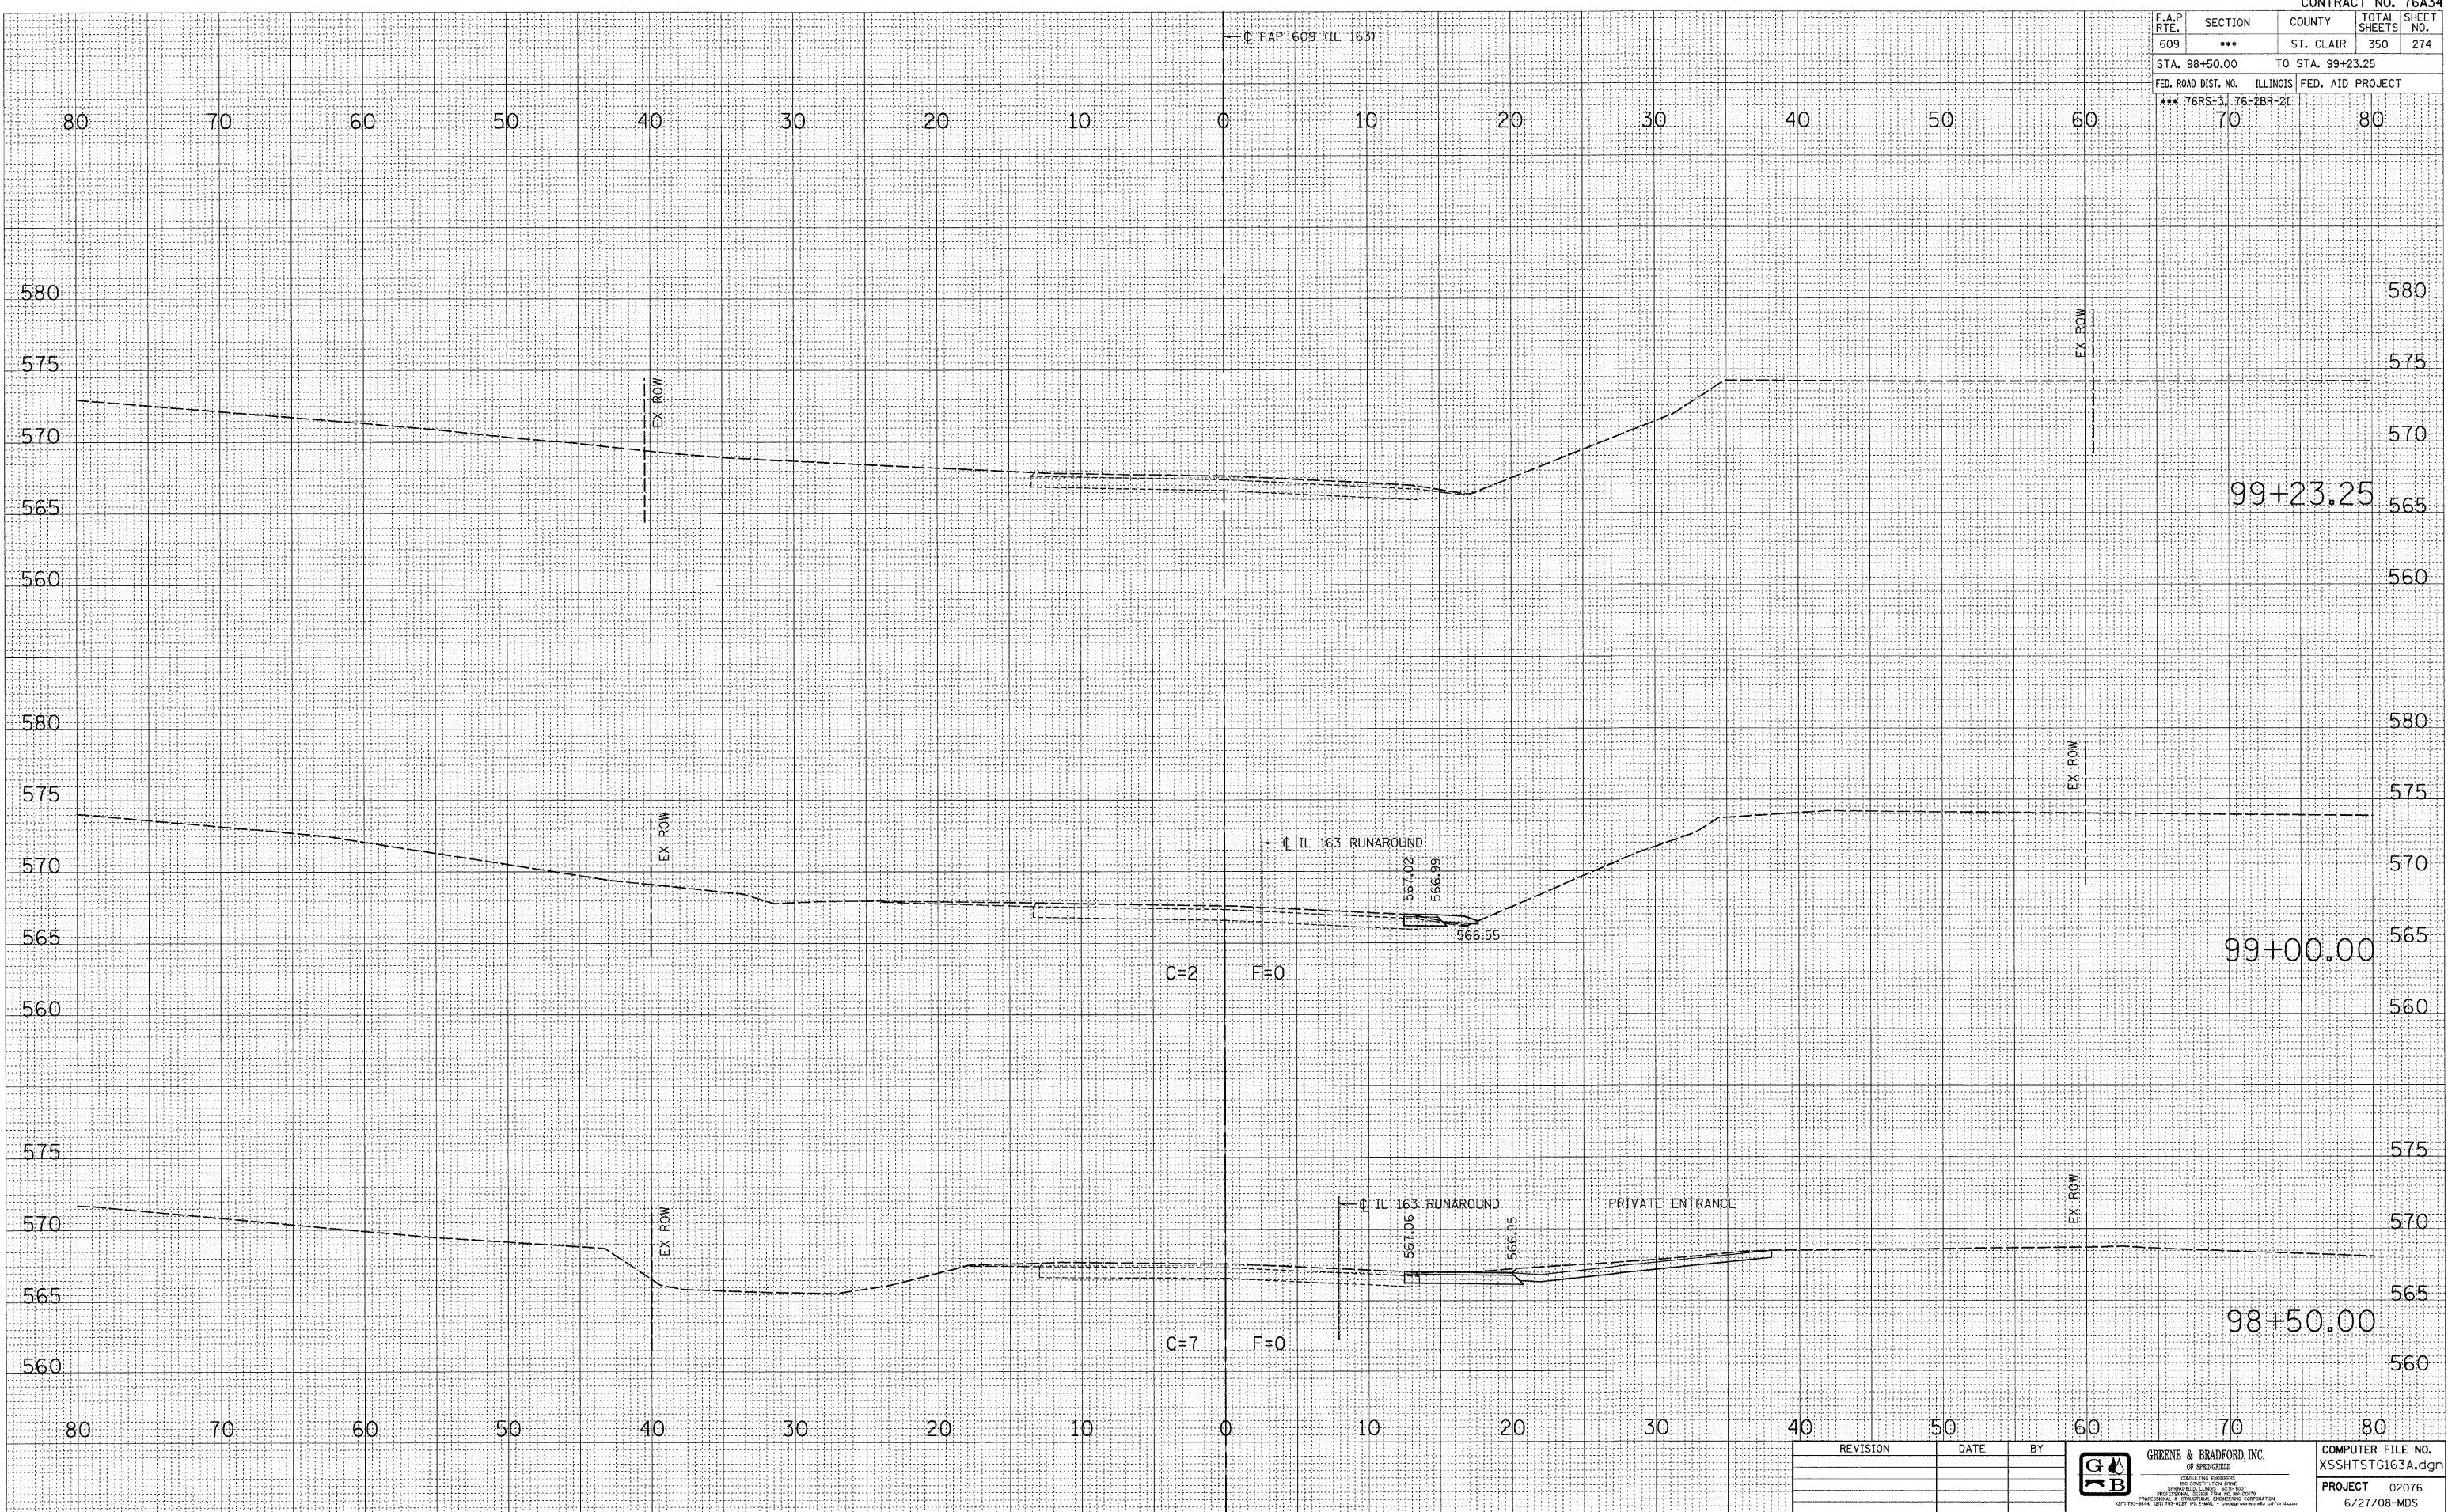

REVISION	DATE	BY	 GREENE & BRADFORD, INC. OF SPRINGFIELD CONSULTING ENGINEERS 1000 W. WASHINGTON ST. SPRINGFIELD, ILLINOIS 62760 PHONE: 217.223.8800 FAX: 217.223.8801 WWW: WWW.GREENE-AND-BRADFORD.COM	COMPUTER FILE NO.
				XSSHTSTG163A.dgn
				PROJECT
				02076
				6/27/08-MDS

**FAP 609 (IL RTE. 163) ST. CLAIR COUNTY / MAINLINE CROSS SECTIONS - STAGE 1**  
**STA. 98+50.00 TO STA. 99+23.25**