


F.A.P. RTE.	SECTION	COUNTY	TOTAL SHEETS	SHEET NO.
609	***	ST. CLAIR	350	285
STA. 94+50.00		TO STA. 95+00.00		
FED. ROAD DIST. NO.	ILLINOIS	FED. AID PROJECT		
*** 76RS-3, 76-2BR-21	70	80		

FINAL SURVEY	DATE
NO. 1	NO. 2

ORIGINAL SURVEY	DATE
NO. 1	NO. 2

PLOT DATE = 8/7/2008 4:51:59 PM  
 FILE NAME = J:\2007\DRAWINGS\SSHTSTG163B.dgn  
 PLOT SCALE = 5.0000' / IN.  
 MODEL = Default  
 OPERATOR = marks

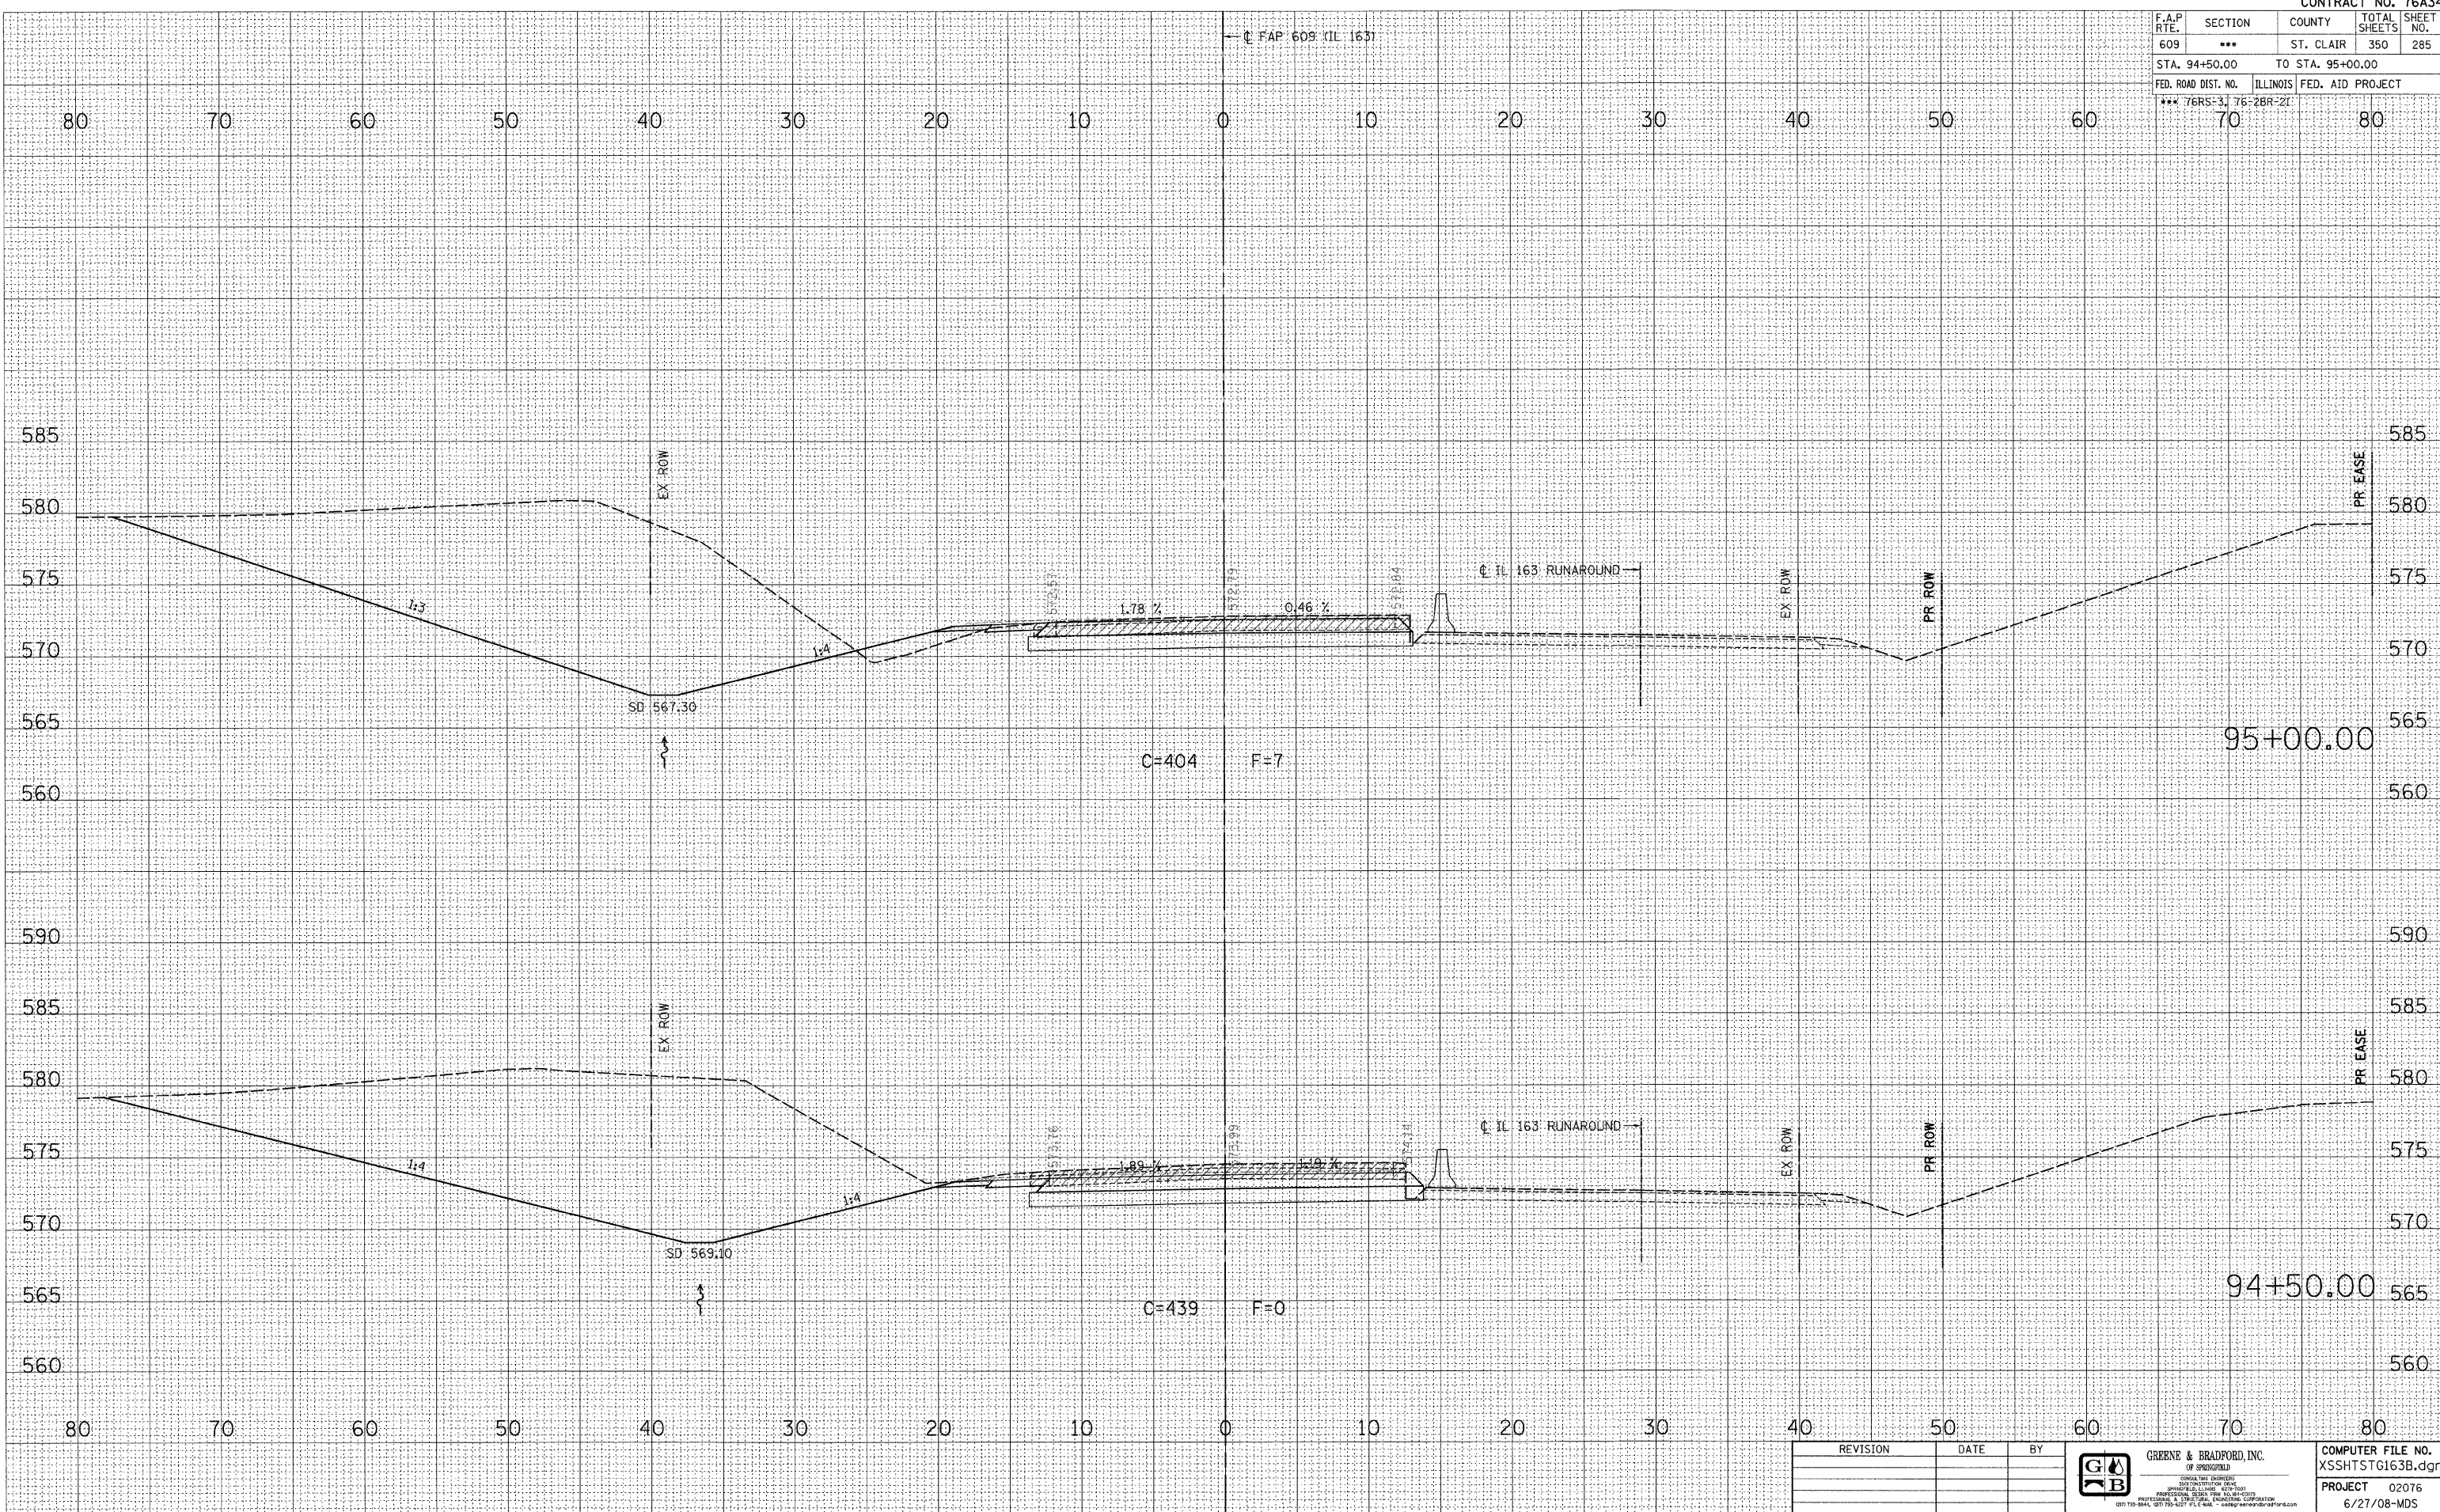

REVISION	DATE	BY



COMPUTER FILE NO.  
 XSSHTSTG163B.dgn  
 PROJECT 02076  
 6/27/08-MDS