


F.A.P. RTE.	SECTION	COUNTY	TOTAL SHEETS	SHEET NO.
609	***	ST. CLAIR	350	286
STA. 95+50.00		TO STA. 96+00.00		
FED. ROAD DIST. NO.	ILLINOIS	FED. AID PROJECT		
*** 76RS-3, 76-2BR-21				

BY	DATE

BY	DATE

PLOT DATE = 8/1/2008 4:56:59 PM  
 FILE NAME = J:\2007\DRAWINGS\XSSHTSTG163B.dgn  
 PLOT SCALE = 5/8" = 1' IN.  
 MODEL = Default  
 OPERATOR = markc

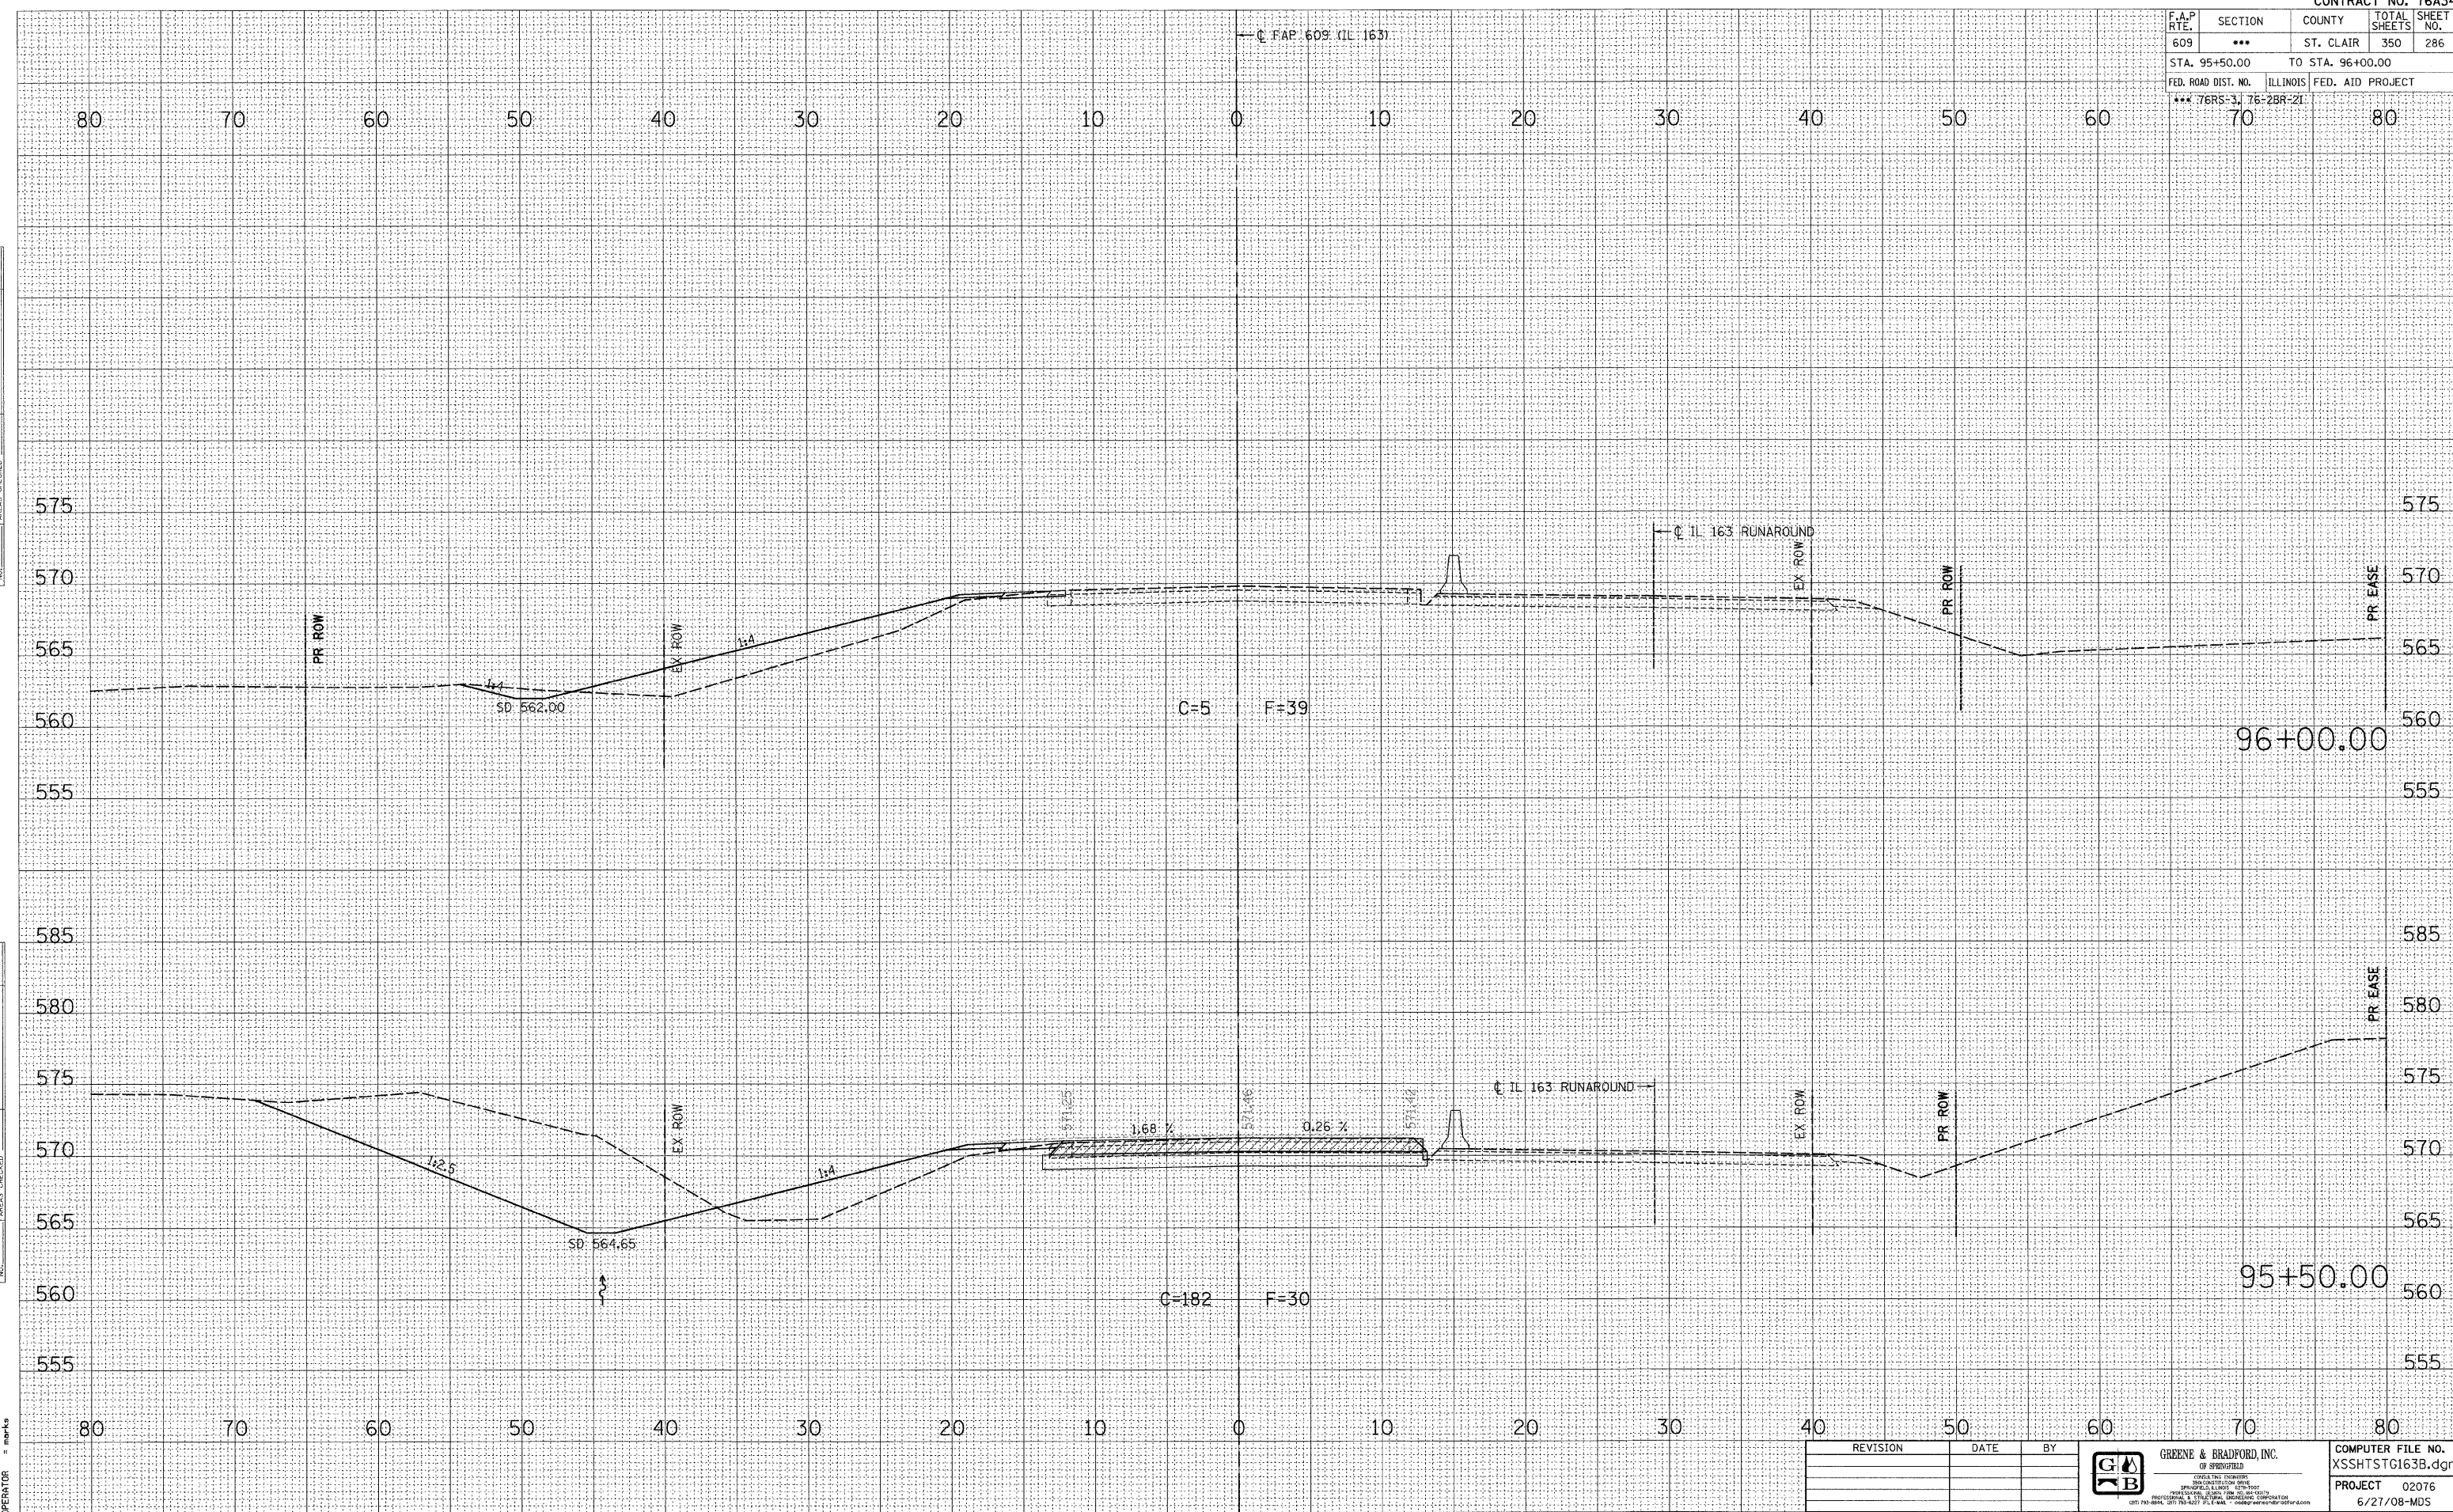

REVISION	DATE	BY



COMPUTER FILE NO.  
 XSSHTSTG163B.dgn  
 PROJECT 02076  
 6/27/08-MDS