


F.A.P. RTE.	SECTION	COUNTY	TOTAL SHEETS	SHEET NO.
609	***	ST. CLAIR	350	287
STA. 96+50.00		TO STA. 97+00.00		
FED. ROAD DIST. NO.	ILLINOIS	FED. AID PROJECT		
*** 76RS-3, 76-2BR-21	70	80		

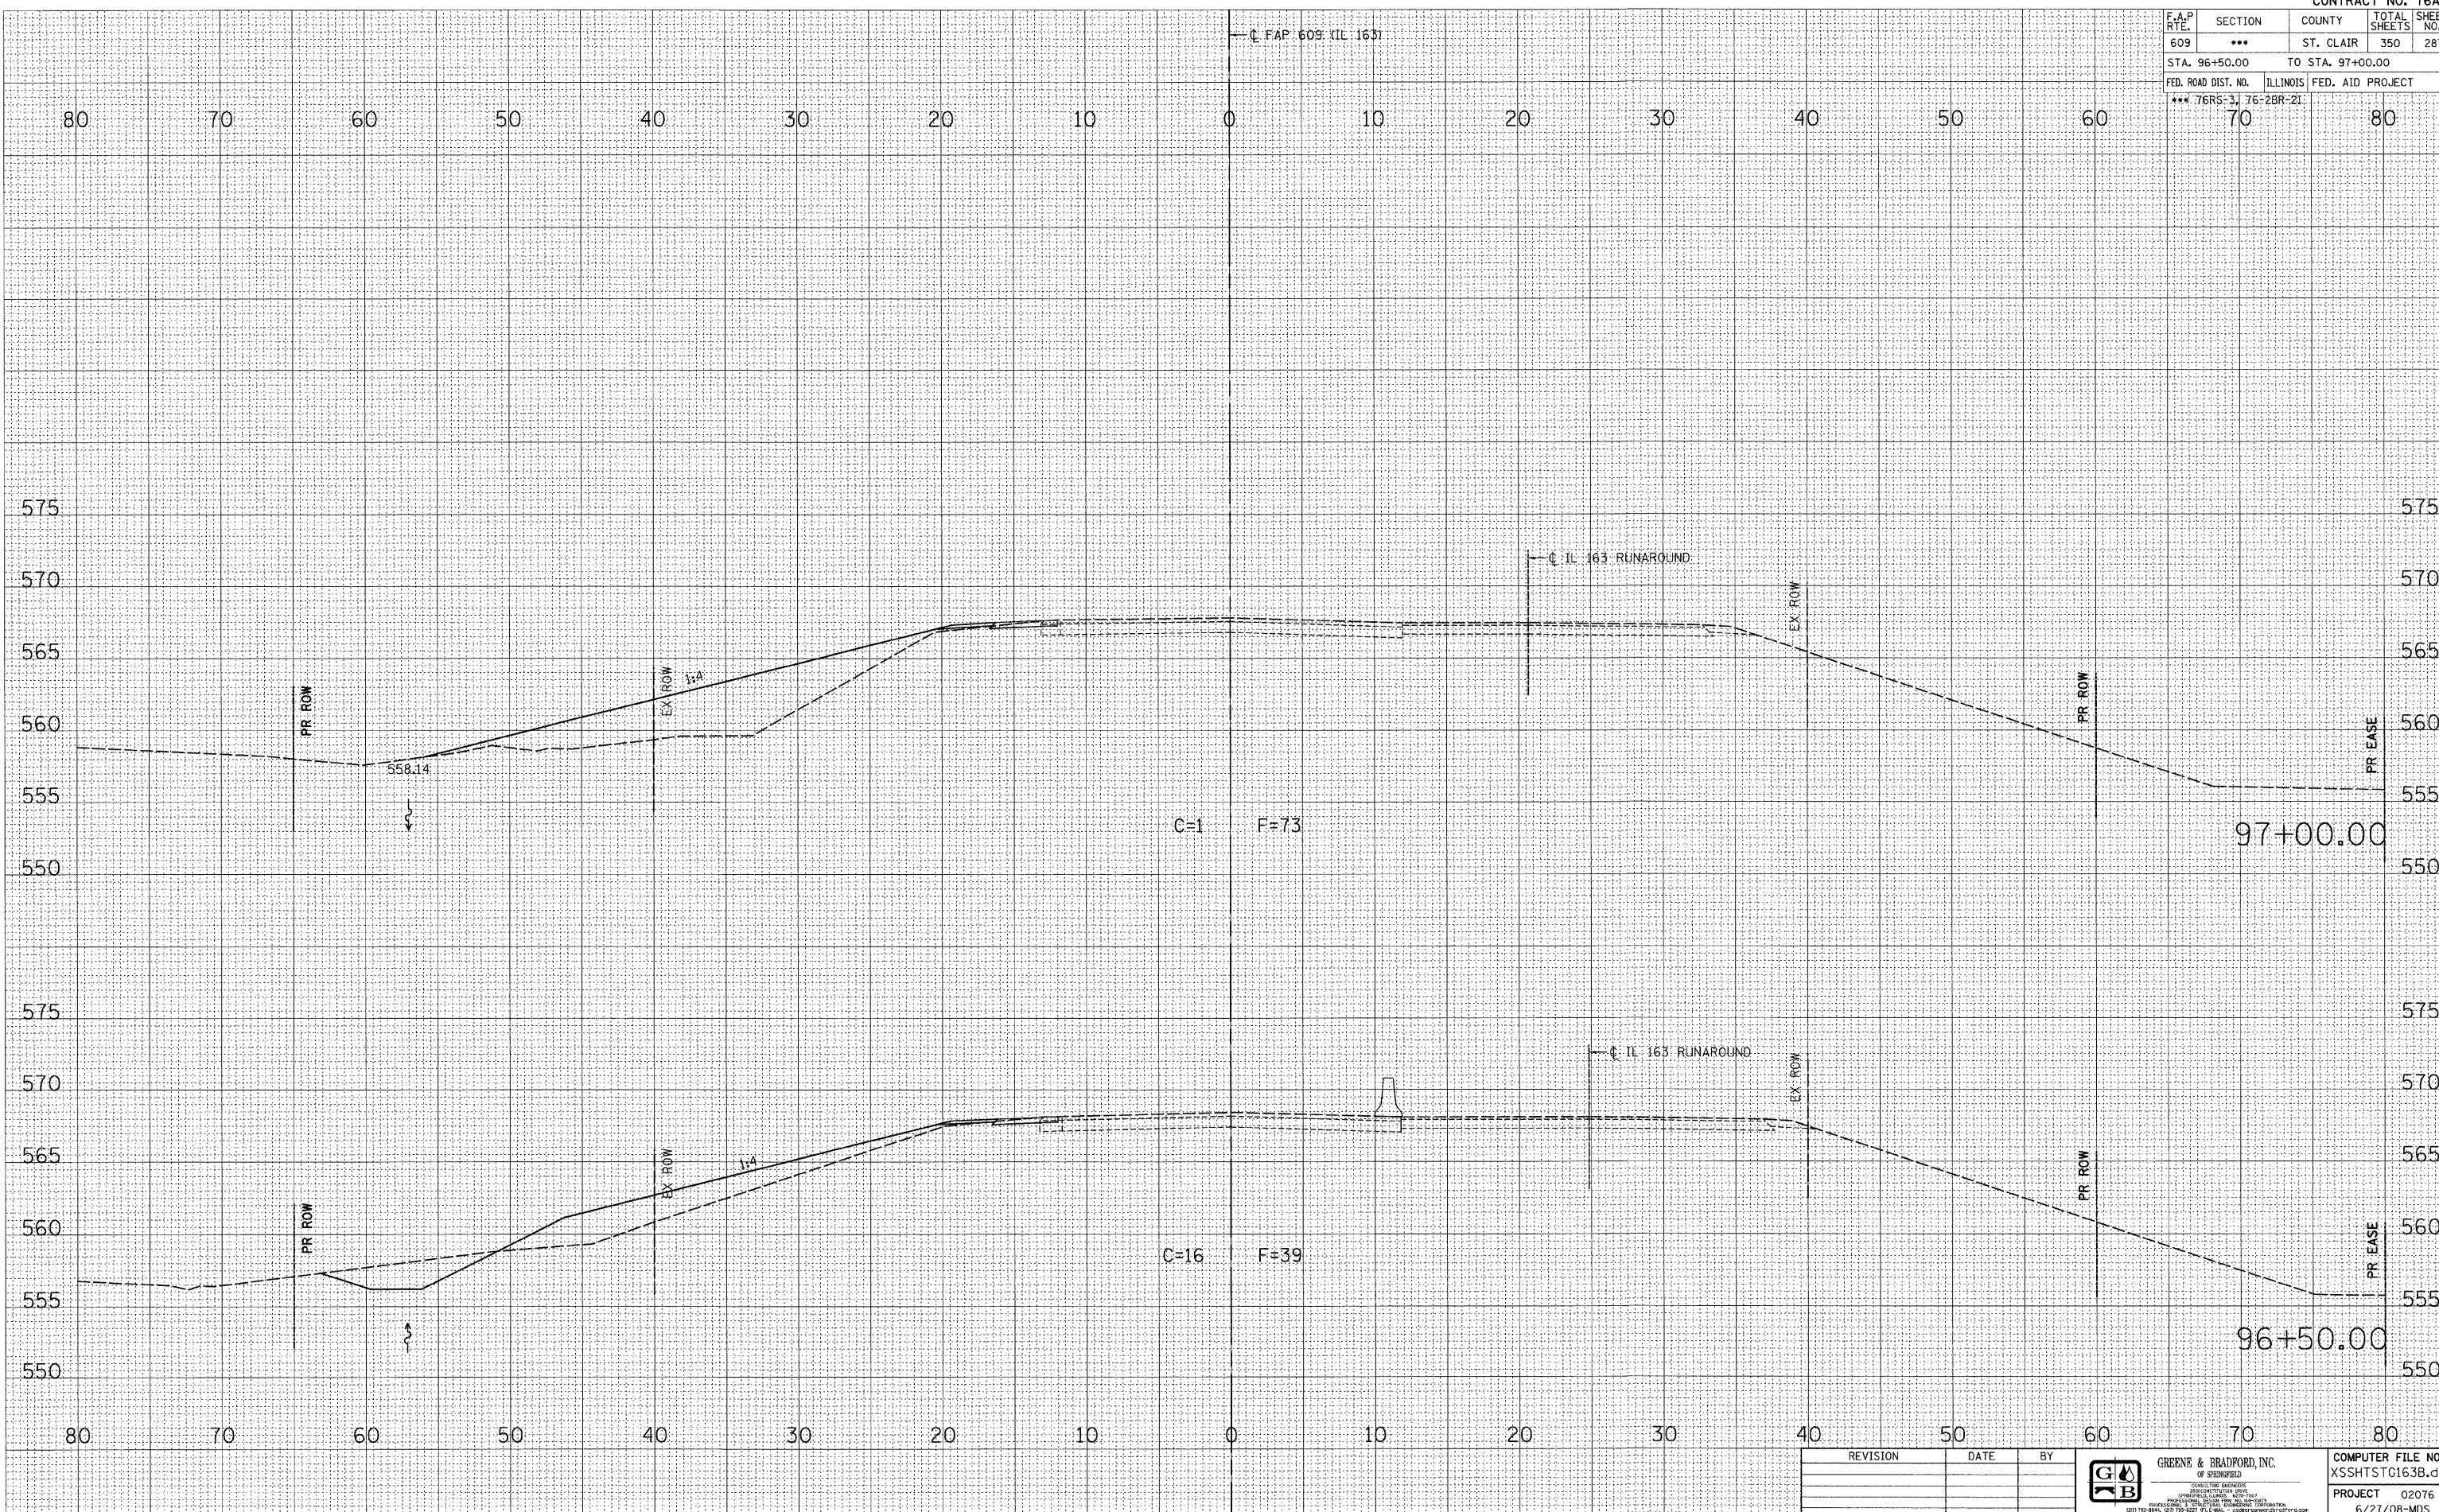

FINAL SURVEY	DATE
SURVEYED	
PLOTTED	
NOTE BOOK	
AREAS CHECKED	
NO.	

ORIGINAL SURVEY	DATE
SURVEYED	
PLOTTED	
NOTE BOOK	
AREAS CHECKED	
NO.	

PLOT DATE = 8/7/2008 4:52:00 PM  
 FILE NAME = J:\2007\DRAWINGS\XSSHTSTC163B.dgn  
 PLOT SCALE = 5/8" = 1' IN.  
 MODEL = Default  
 OPERATOR = marks

REVISION	DATE	BY



GREENE & BRADFORD, INC.  
 OF SPRINGFIELD  
 REGISTERED PROFESSIONAL ENGINEERS  
 PROFESSIONAL LICENSE NO. 12120  
 PROFESSIONAL SEAL NO. 12120  
 621-782-8844, 621-759-4227, P.E. MAIL - gbr@greenebradford.com

COMPUTER FILE NO.  
 XSSHTSTC163B.dgn  
 PROJECT 02076  
 6/27/08-MDS