


F.A.P. RTE.	SECTION	COUNTY	TOTAL SHEETS	SHEET NO.
609	***	ST. CLAIR	350	290
STA. 99+50.00		TO STA. 99+50.00		
FED. ROAD DIST. NO.	ILLINOIS	FED. AID PROJECT		
*** 76RS-3	76-2BR-21	80		

FAP 609 (IL 163)

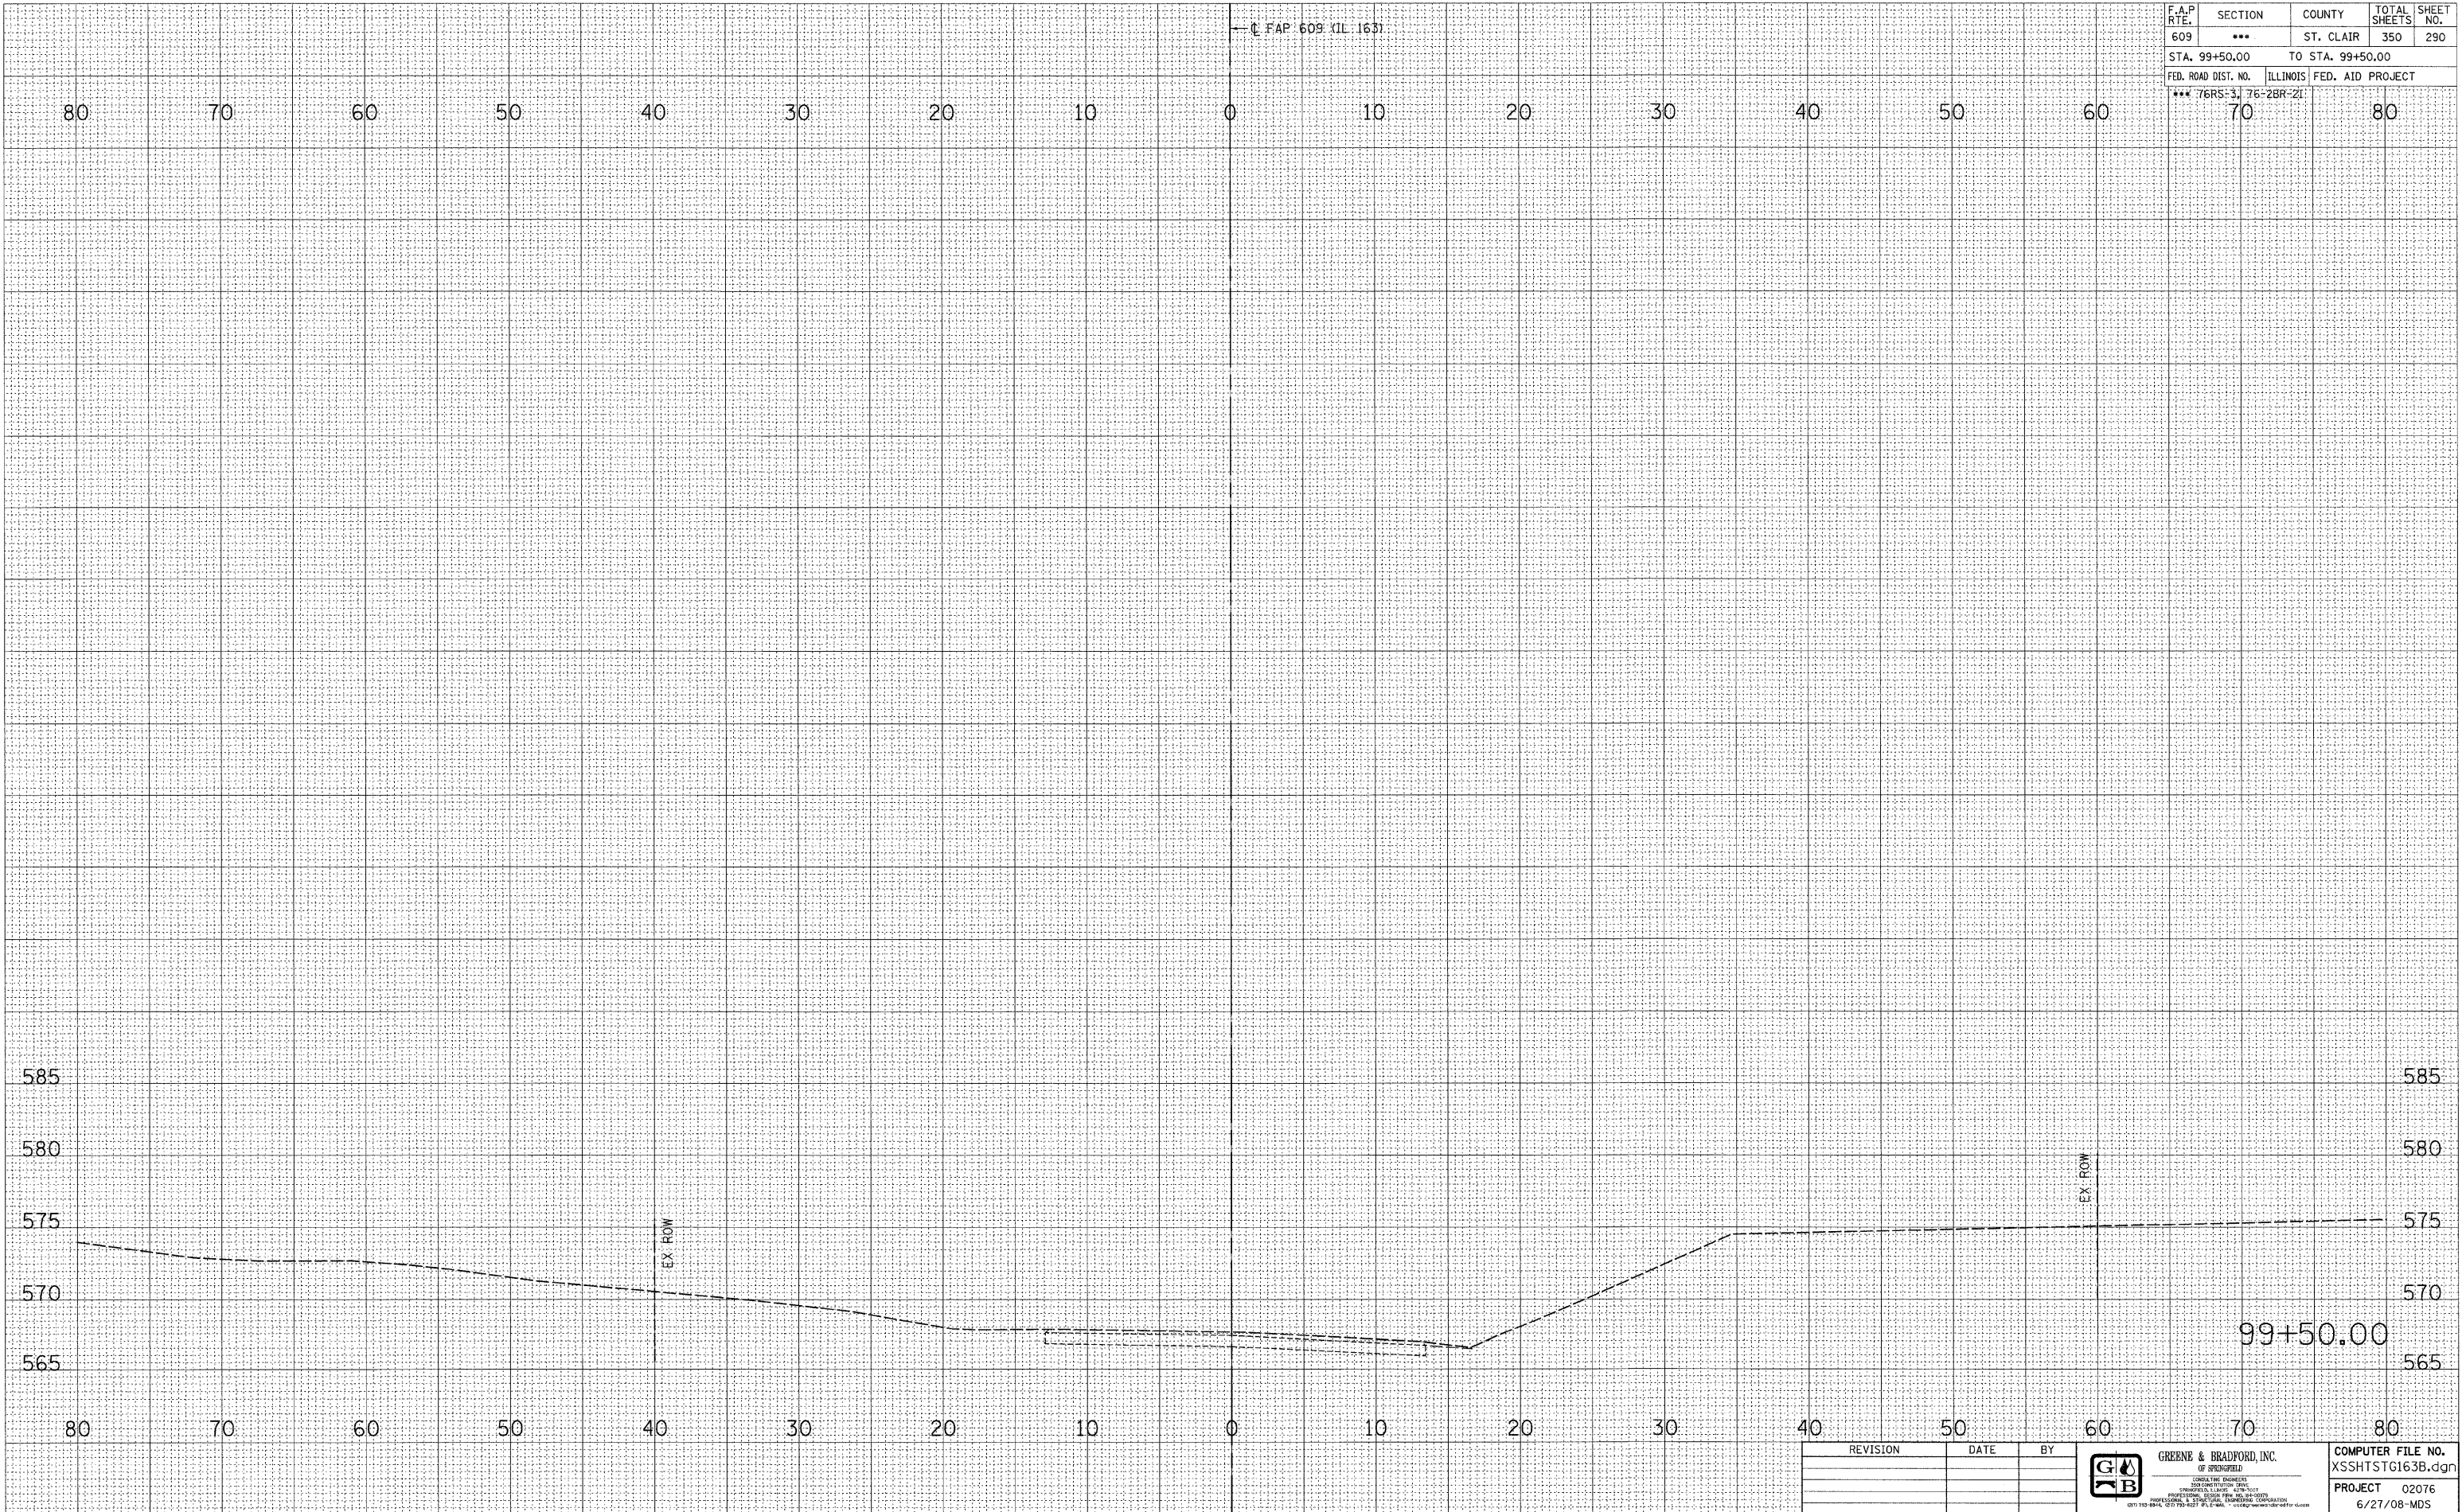

FINAL SURVEY	NO. 1	DATE
SURVEYED		
PLOTTED		
NOTED		
AREAS CHECKED		

ORIGINAL SURVEY	NO. 1	DATE
SURVEYED		
PLOTTED		
NOTED		
AREAS CHECKED		

PLOT DATE = 8/1/2008 4:52:00 PM
 FILE NAME = J:\2007\DRAWINGS\XSSHSTG163B.dgn
 PLOT SCALE = 5/8" = 1' / IN.
 MODEL = Default
 OPERATOR = marks

REVISION	DATE	BY



COMPUTER FILE NO. XSSHSTG163B.dgn
PROJECT 02076 6/27/08-MDS

FAP 609 (IL RTE. 163) ST. CLAIR COUNTY / MAINLINE CROSS SECTIONS - STAGE 2
STA. 99+50.00 TO STA. 99+50.00