


F.A.P. RTE.	SECTION	COUNTY	TOTAL SHEETS	SHEET NO.
609	***	ST. CLAIR	350	291
STA. 83+00.00		TO STA. 84+00.00		
FED. ROAD DIST. NO.	ILLINOIS	FED. AID PROJECT		
*** 76RS-3, 76-2BR-21				

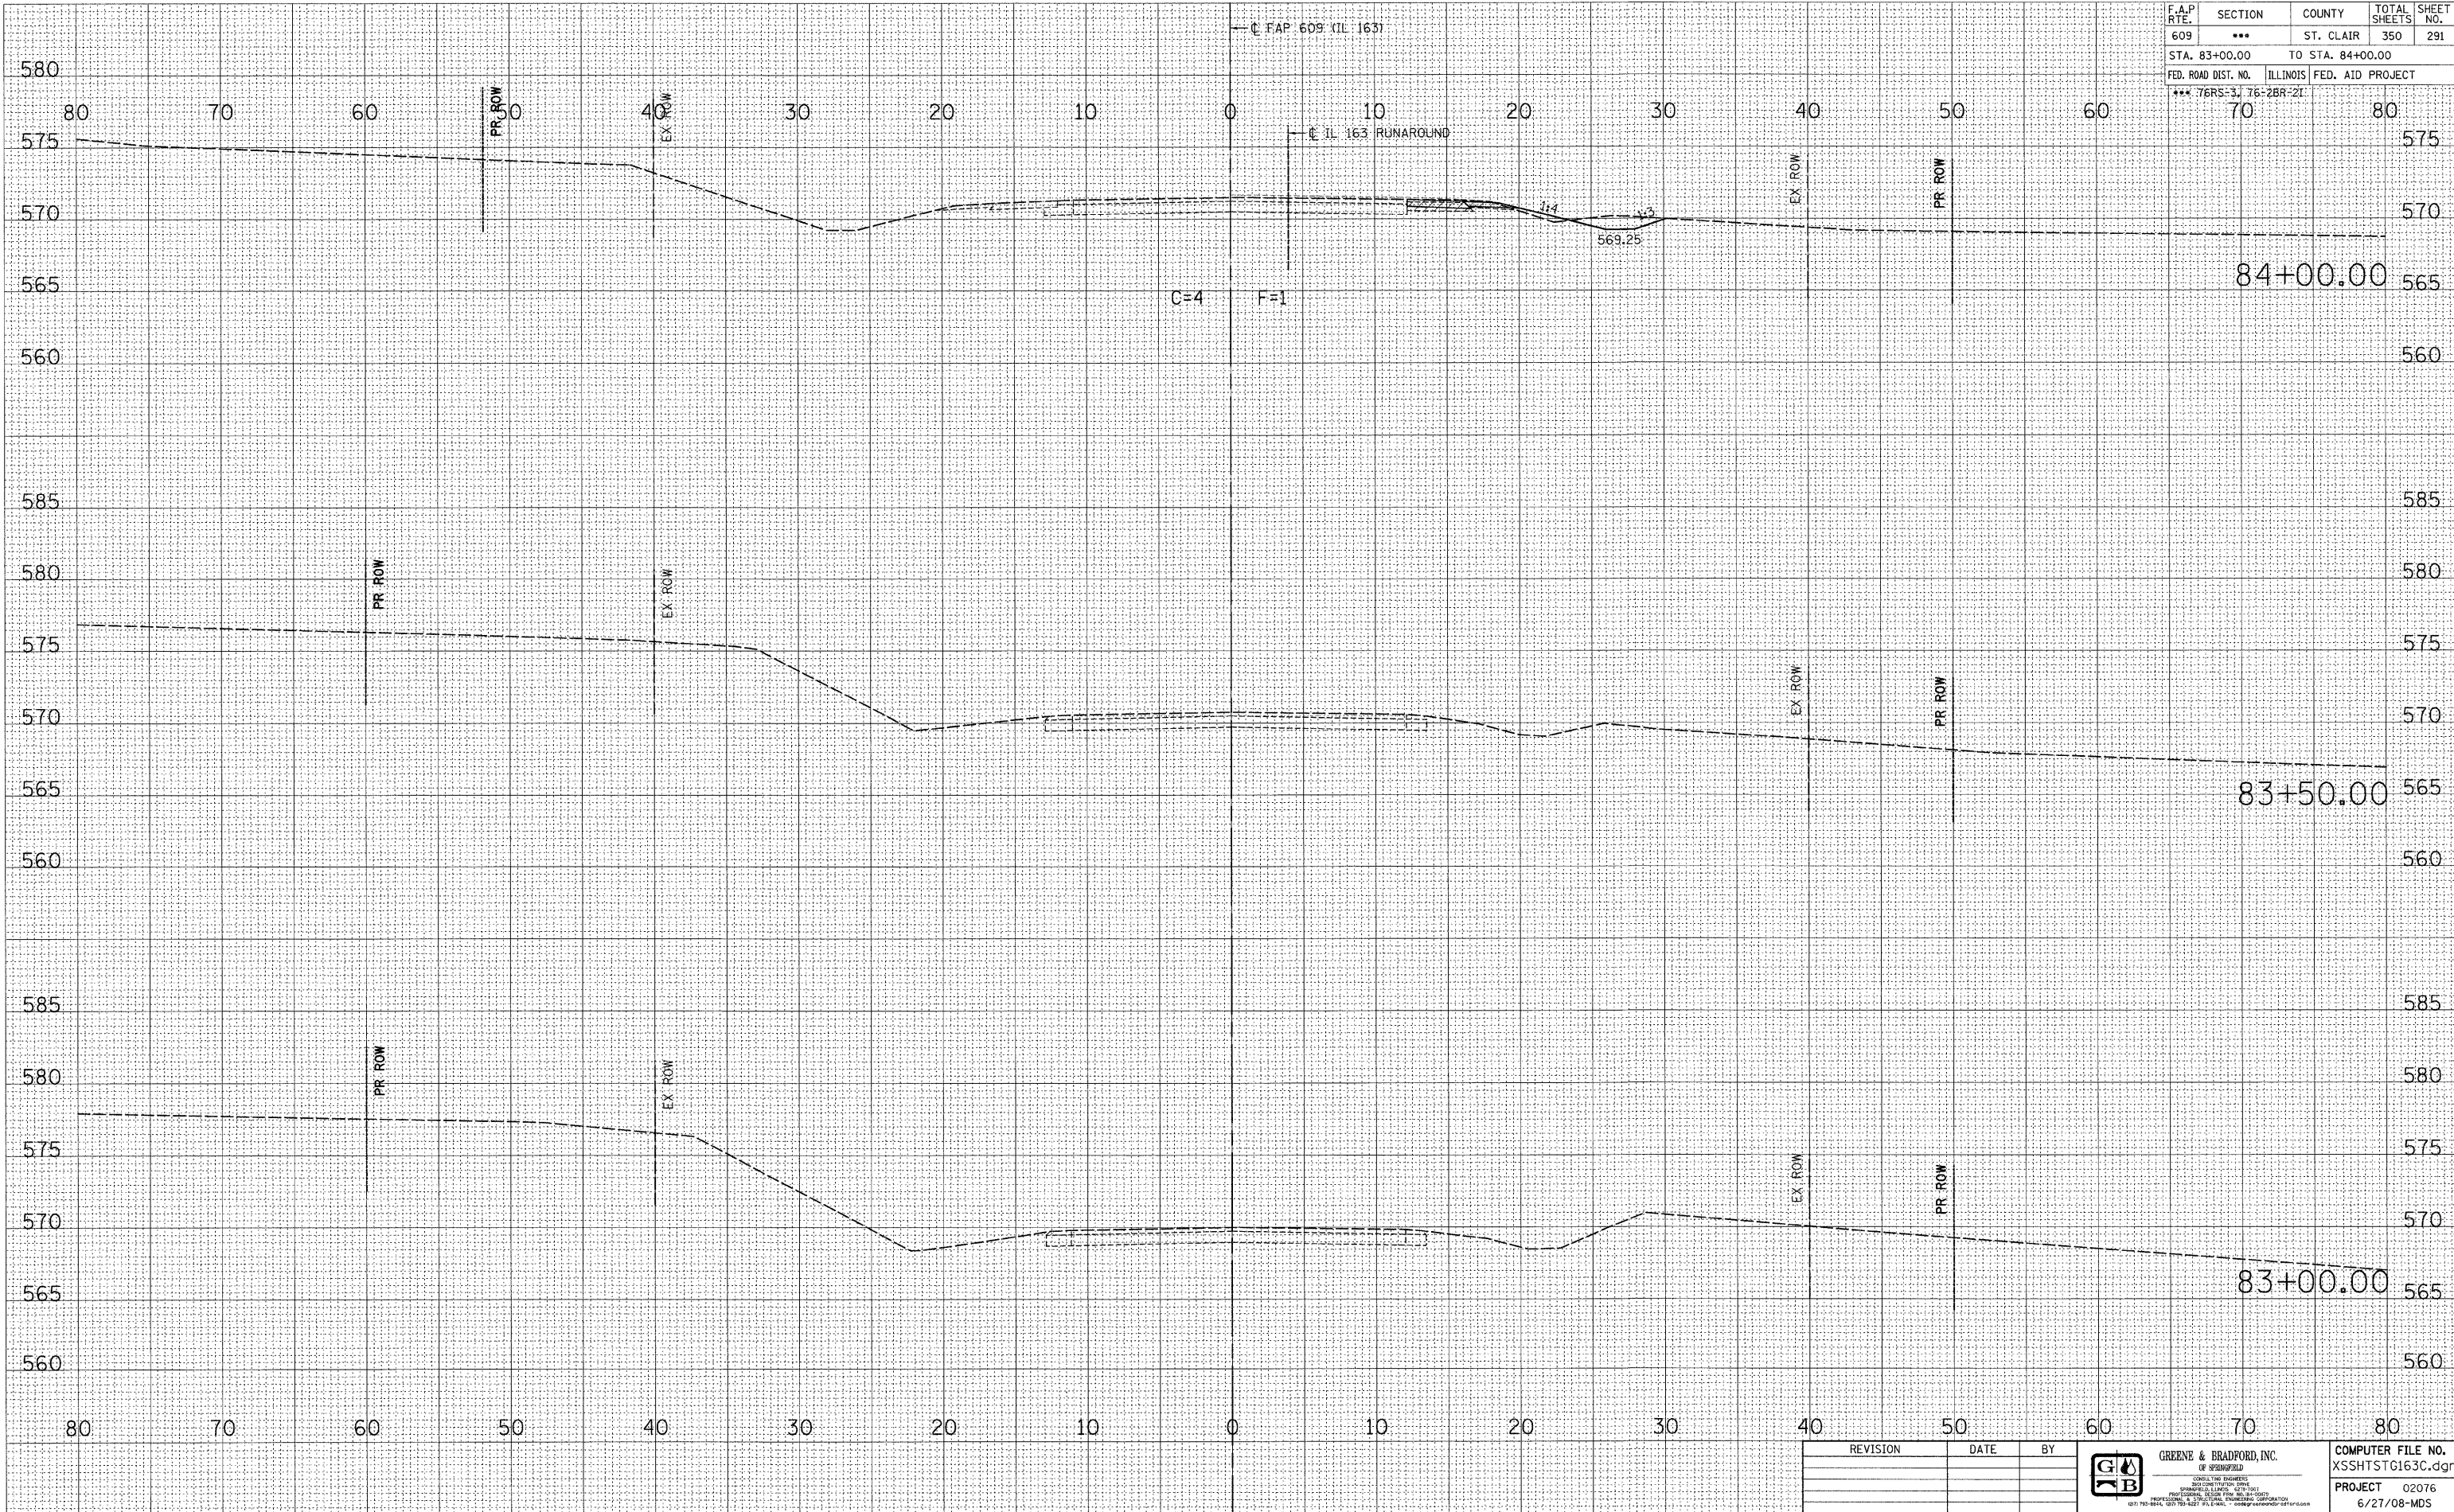

BY	DATE

BY	DATE

PLOT DATE = 8/1/2008 4:52:03 PM
 FILE NAME = J:\2007\DRAWINGS\SSHTSTG163C.dwg
 PLOT SCALE = 5/8" = 1' IN.
 MODEL = Default
 OPERATOR = marks

REVISION	DATE	BY



COMPUTER FILE NO. XSSHTSTG163C.dgn
 PROJECT 02076
 6/27/08-MDS

FAP 609 (IL RTE. 163) ST. CLAIR COUNTY / MAINLINE CROSS SECTIONS – STAGE 3
STA. 83+00.00 TO STA. 84+00.00