


F.A.P. RTE.	SECTION	COUNTY	TOTAL SHEETS	SHEET NO.
609	***	ST. CLAIR	350	295
STA. 89+00.00		TO STA. 90+00.00		
FED. ROAD DIST. NO.		ILLINOIS FED. AID PROJECT		
*** 76RS-3, 76-2BR-21				

DATE	
BY	
FINAL SURVEY	
PLOTTED	
NOTE BOOK	
TEMPLATE	
AREAS CHECKED	
NO.	

DATE	
BY	
ORIGINAL SURVEY	
PLOTTED	
NOTE BOOK	
TEMPLATE	
AREAS CHECKED	
NO.	

PLOT DATE = 8/1/2008 4:52:04 PM
 FILE NAME = J:\02076\DRAWINGS\XSSHTSTG163C.dgn
 PLOT SCALE = 5/8" = 1' / IN.
 OPERATOR = msh

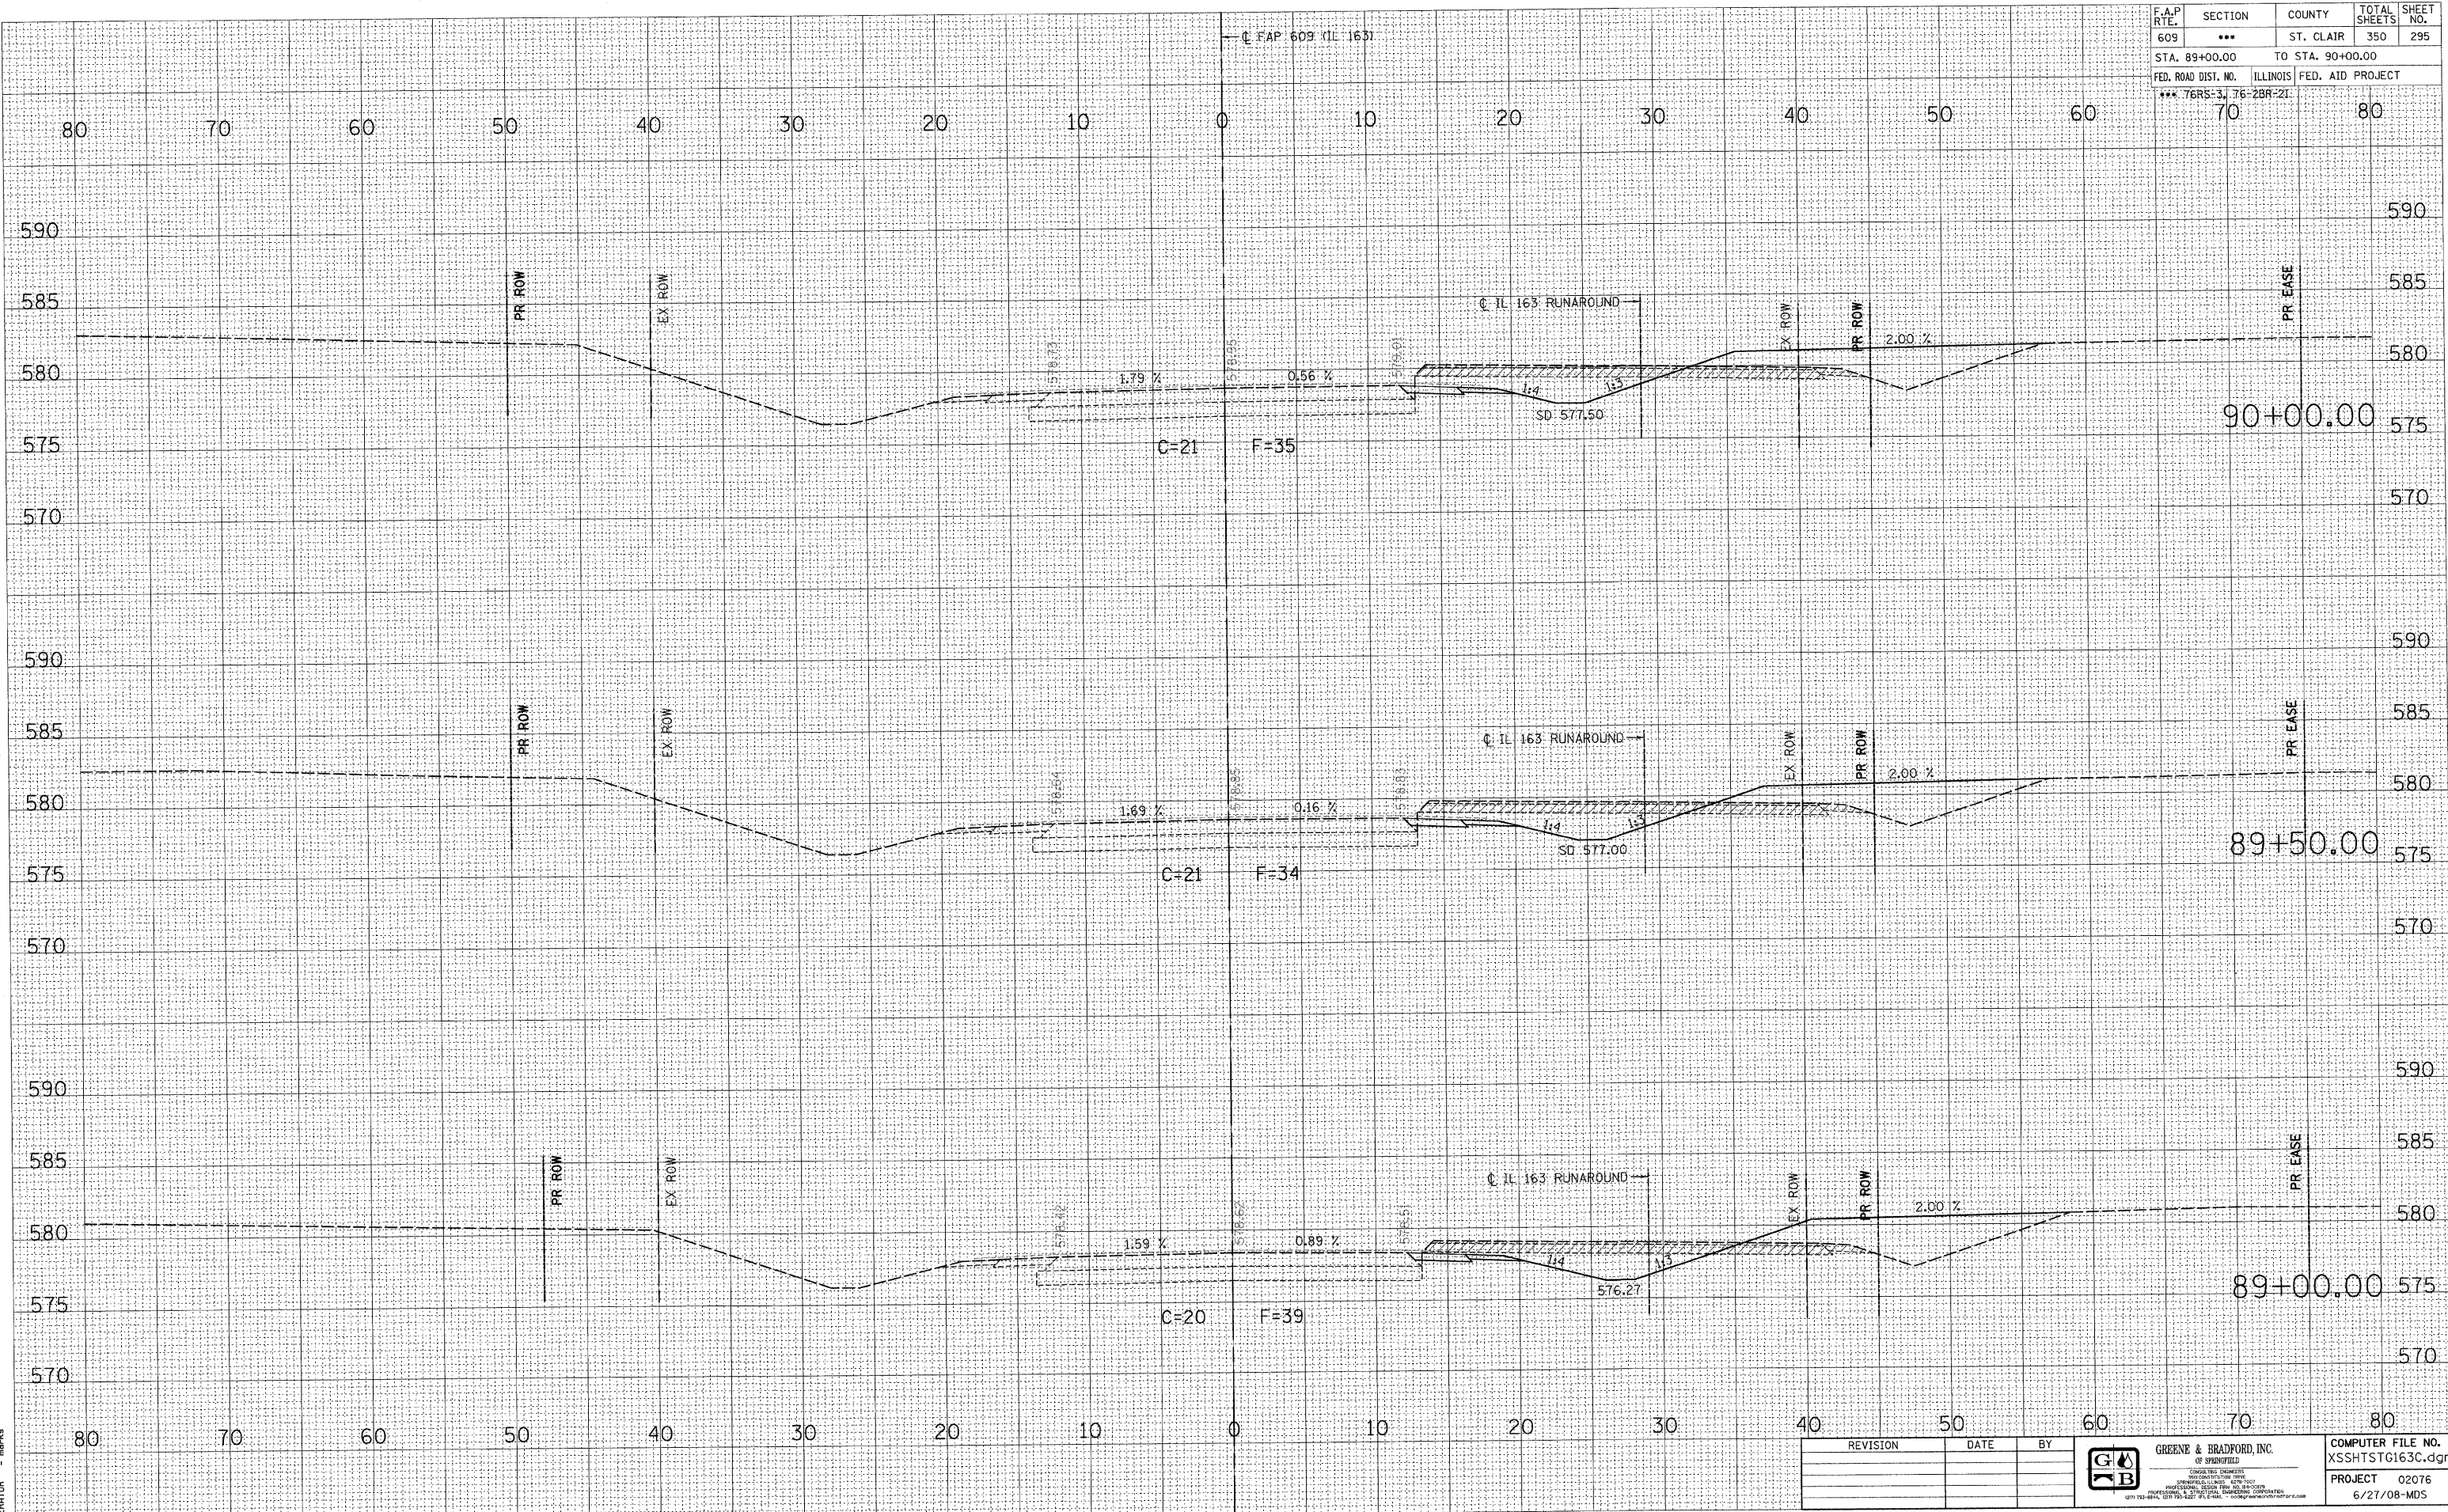

REVISION	DATE	BY



GREENE & BRADFORD, INC.
 OF SPRINGFIELD
 PROFESSIONAL ENGINEERS
 1015 W. 18th St., Springfield, IL 62761
 (217) 784-5221

COMPUTER FILE NO.
 XSSHTSTG163C.dgn
 PROJECT 02076
 6/27/08-MDS