


F.A.P. RTE.	SECTION	COUNTY	TOTAL SHEETS	SHEET NO.
609	***	ST. CLAIR	350	297
STA. 91+50.00		TO STA. 92+50.00		
FED. ROAD DIST. NO.		ILLINOIS FED. AID PROJECT		
*** 76RS-3, 76-2BR-2I		70		

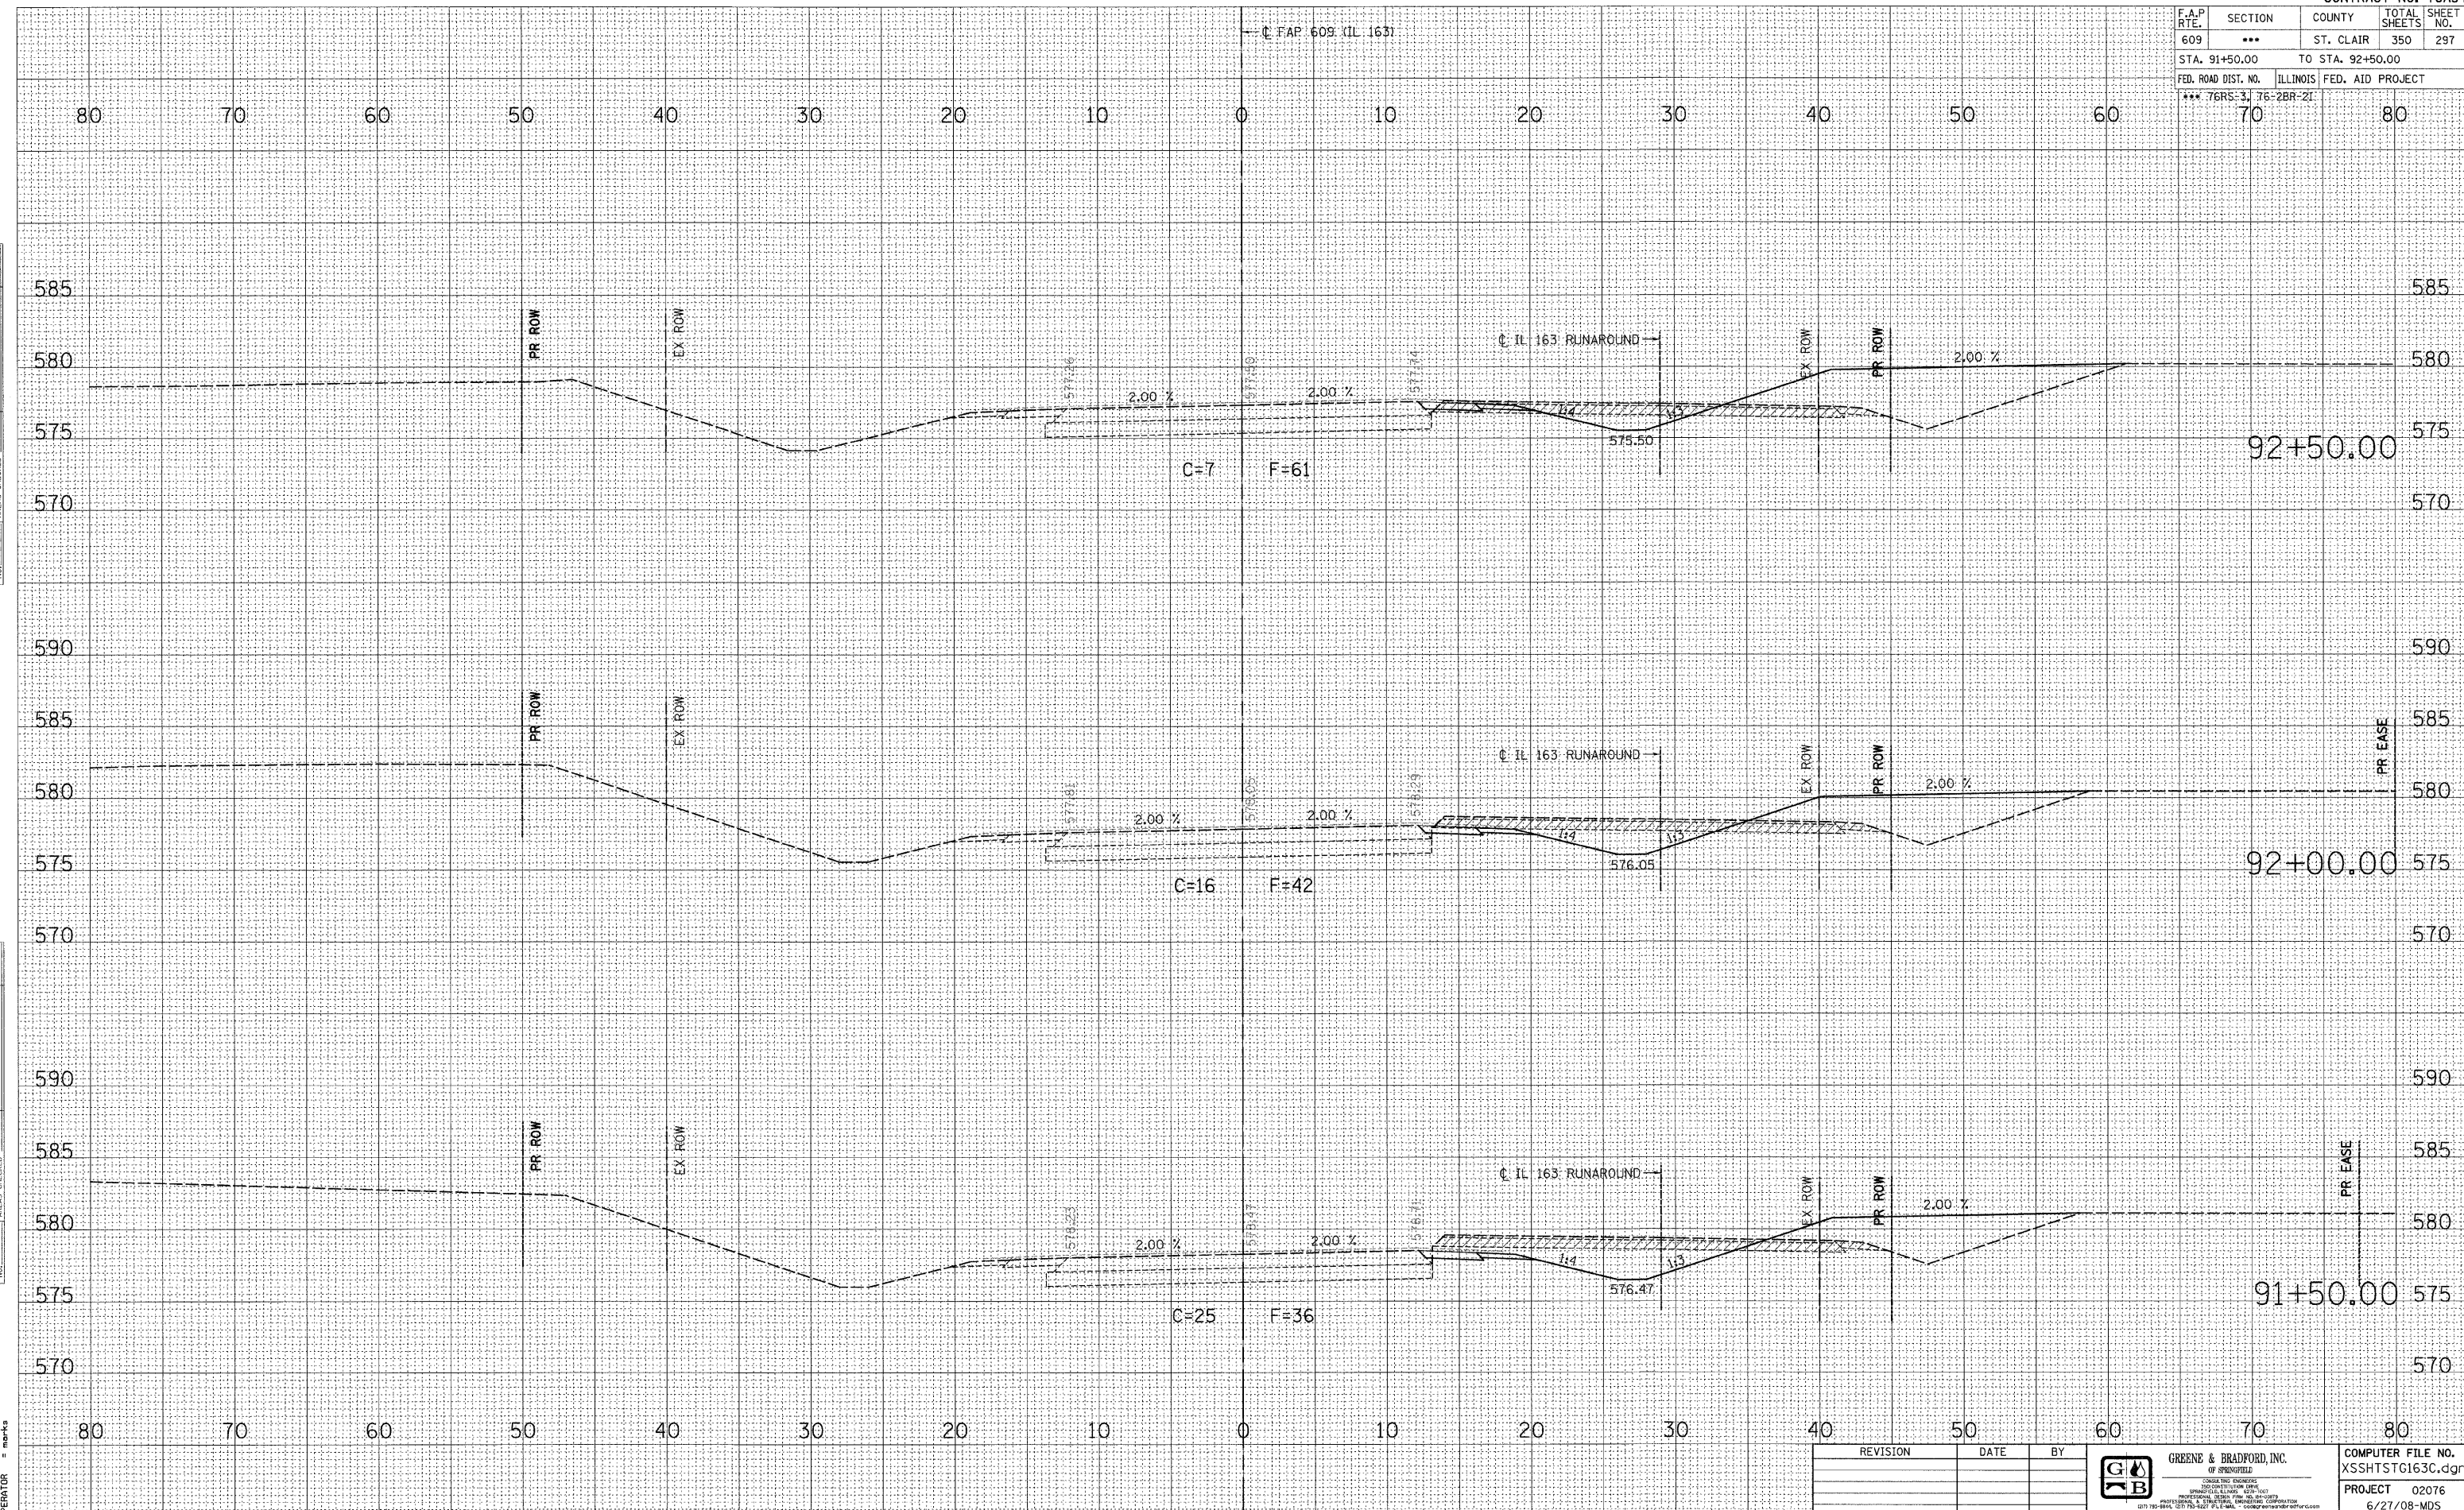

BY	DATE

BY	DATE

BY	DATE

REVISION	DATE	BY

GREENE & BRADFORD, INC.
 OF SPRINGFIELD
 CIVIL ENGINEERS
 1000 SOUTH MAIN STREET
 SPRINGFIELD, ILLINOIS 62761
 (217) 266-8888 FAX (217) 266-8889

COMPUTER FILE NO. XSSHTSTG163C.dgn
PROJECT 02076
6/27/08-MDS

FAP 609 (IL RTE. 163) ST. CLAIR COUNTY / MAINLINE CROSS SECTIONS - STAGE 3
STA. 91+50.00 TO STA. 92+50.00

PLOT DATE = 8/1/2008 4:52:05 PM
 FILE NAME = J:\A2076\DRAWINGS\XSSHTSTG163C.dgn
 PLOT SCALE = 5.0000' / 1" = Default
 MODEL =
 OPERATOR = marks